



STATE	PROJECT NO.	YEAR	SHEET NO.	TOTAL SHEETS
KANSAS	472 84614	.	179	534

WALL ALIGNMENT DATA			
POINT NO.	P.I. STA.	NORTHING	EASTING
1	600+00.00	1684060.2223	1702489.9737
2	609+46.18	1684077.0462	1703435.9998

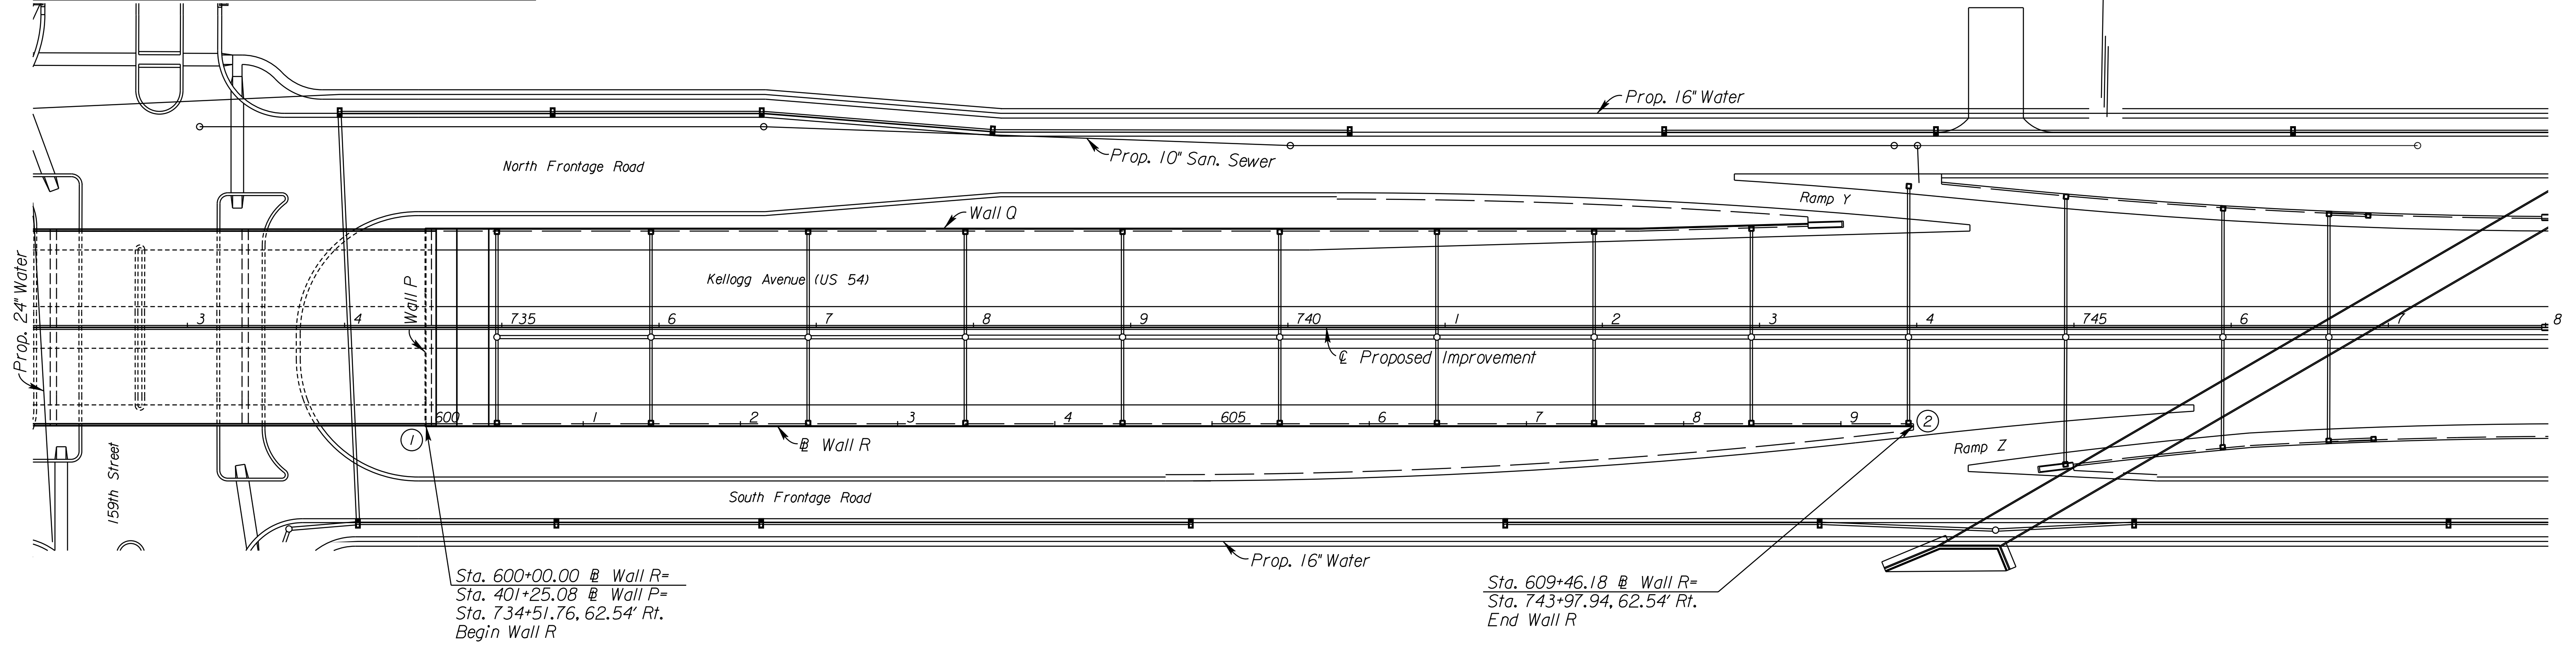

Note:  
All Station and Offsets are to Back Face of Wall

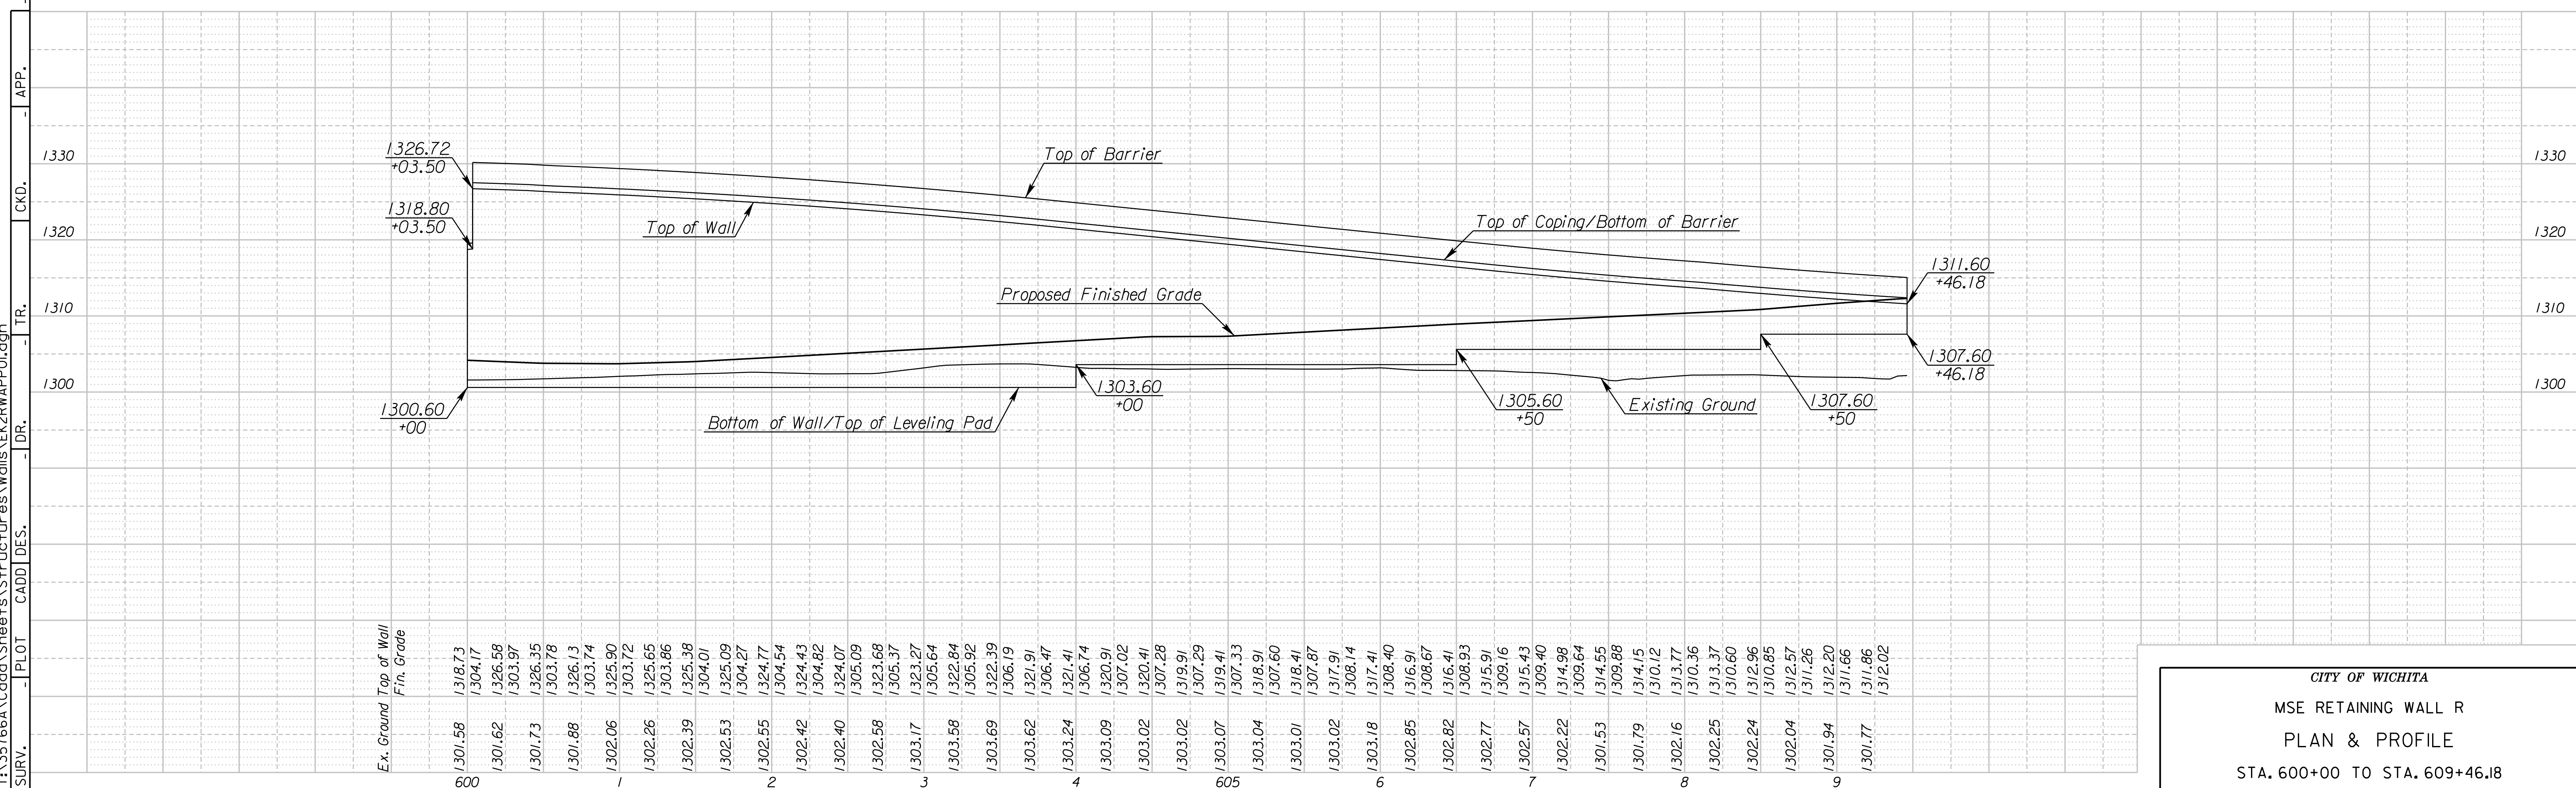

CITY OF WICHITA  
 MSE RETAINING WALL R  
 PLAN & PROFILE  
 STA. 600+00 TO STA. 609+46.18

11:36:46 AM  
 2/9/2010  
 T:\35166A\Cadd\Sheets\Structures\Walls\EX2RWAPP01.dgn  
 SURV. PLOT CADD DES. DR. TR. CKD. APP.