
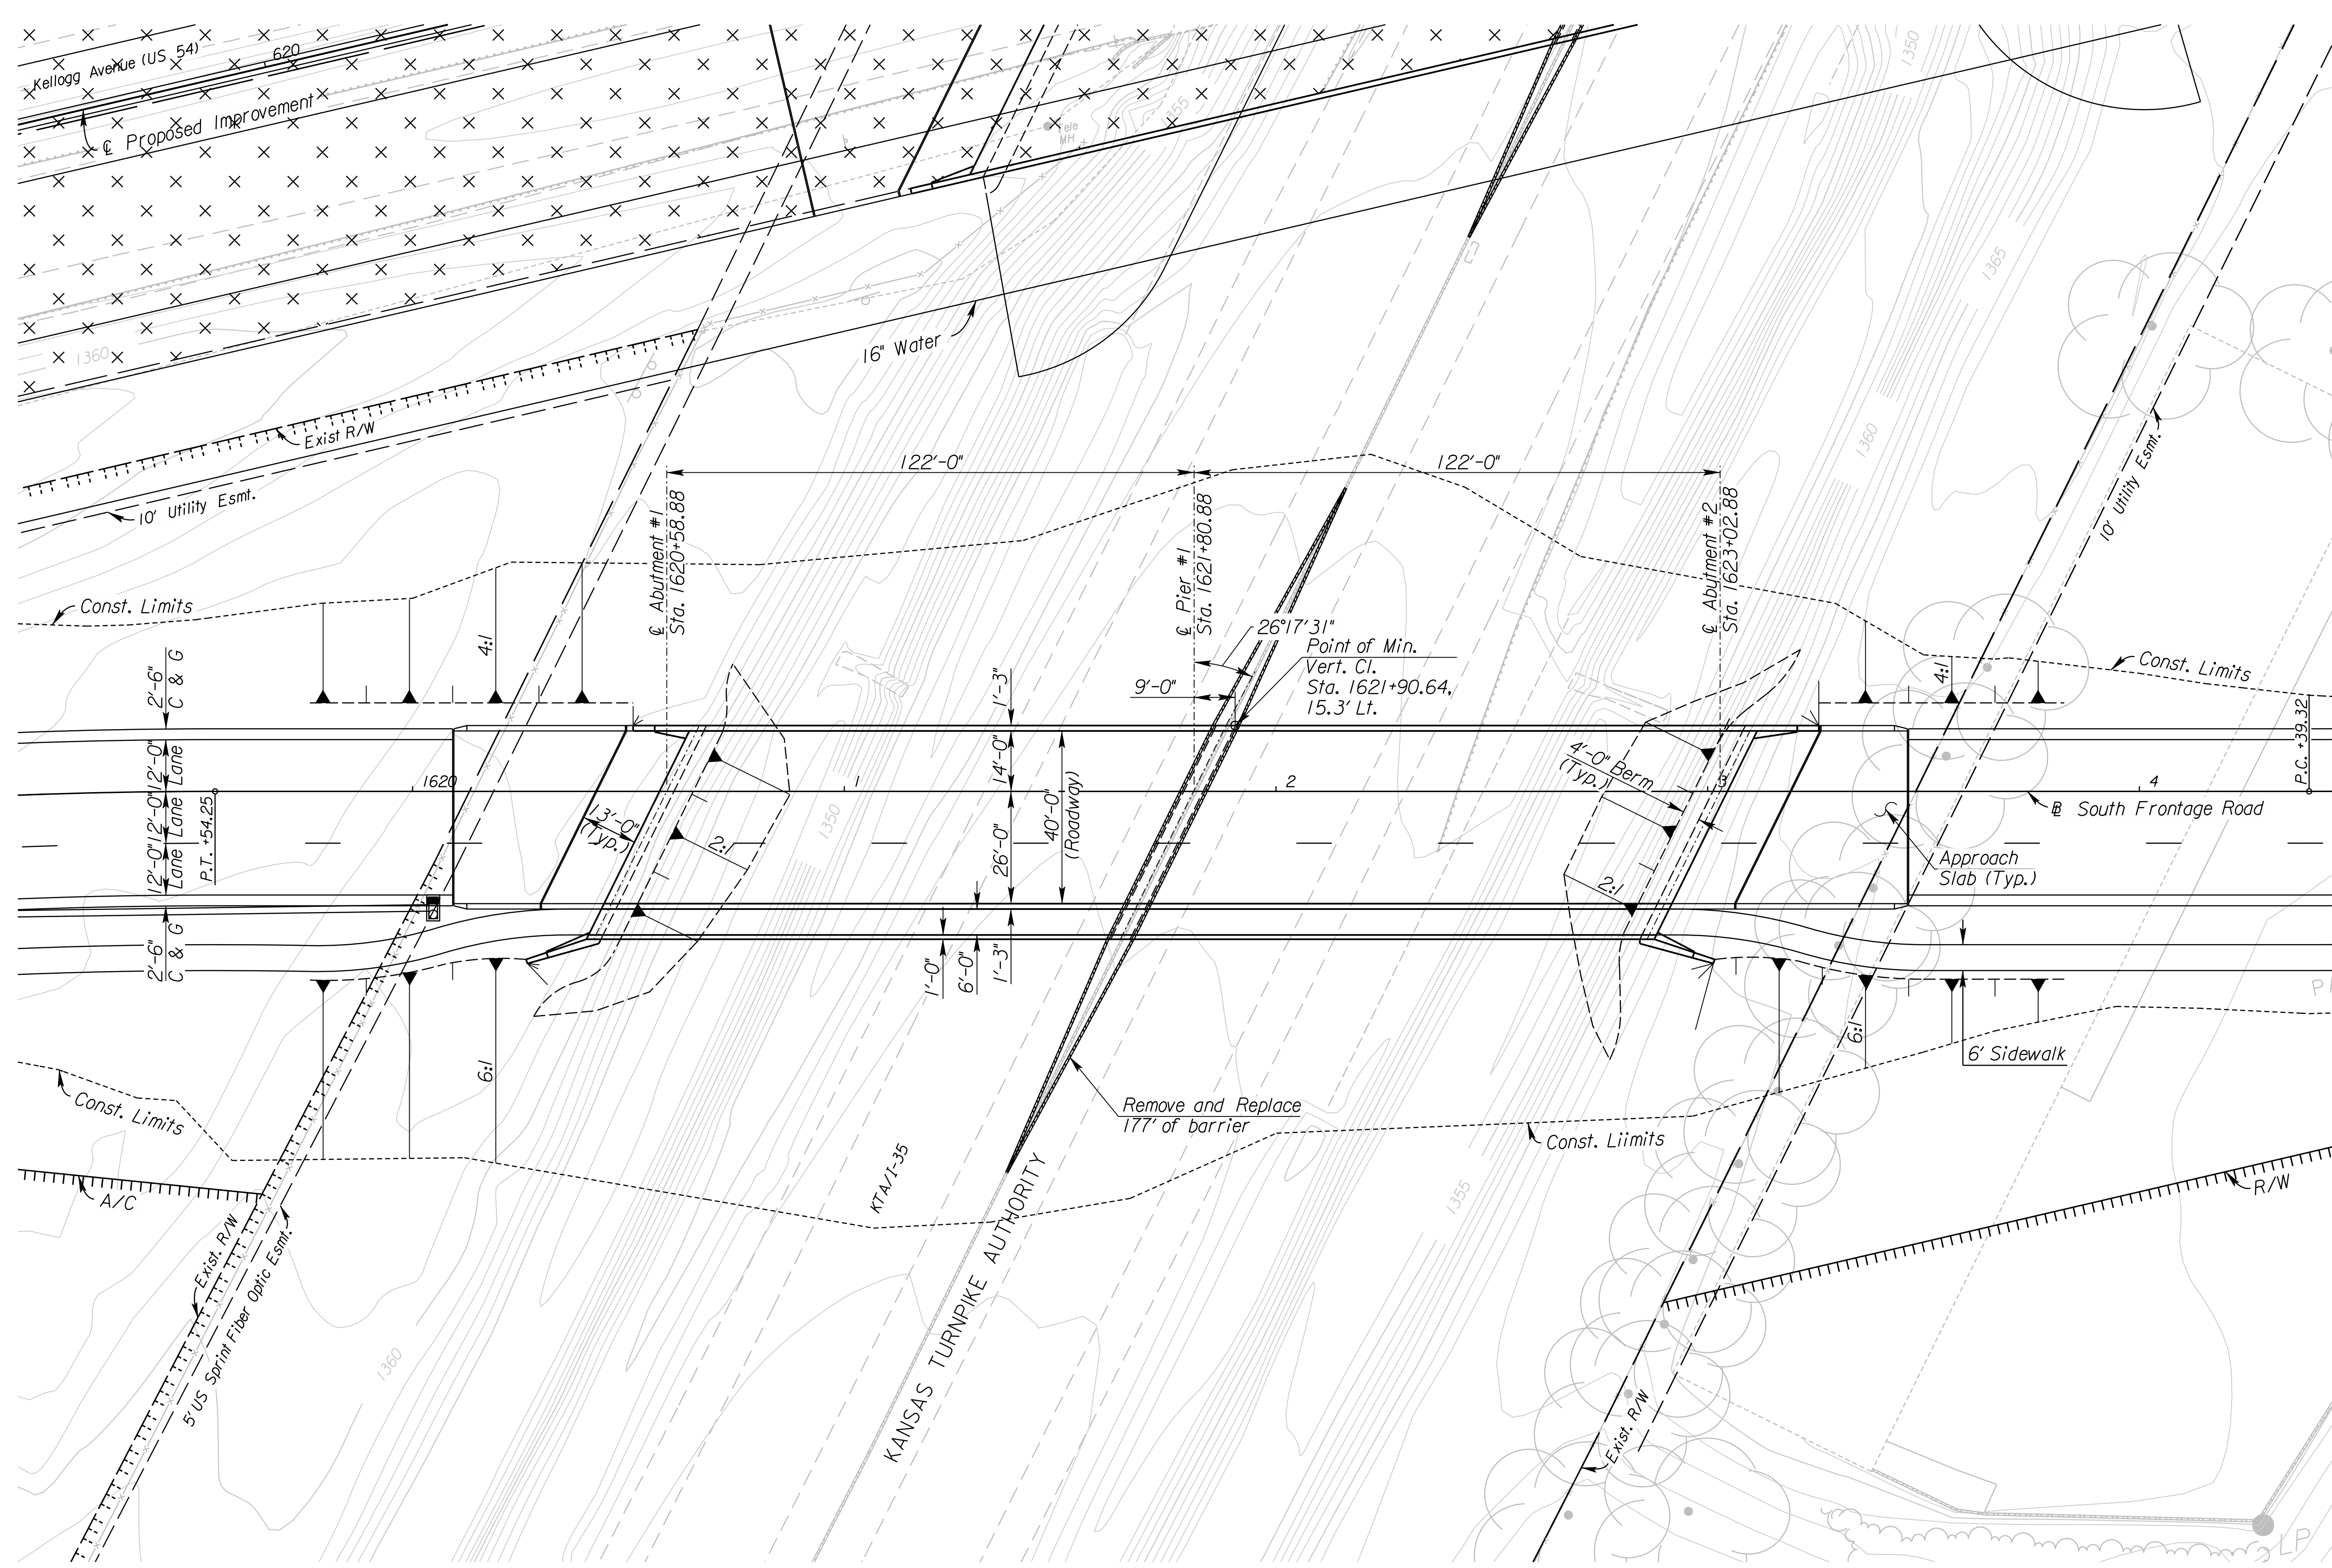


STATE	PROJECT NO.	YEAR	SHEET NO.	TOTAL SHEETS
KANSAS	472 84614	.	181	534

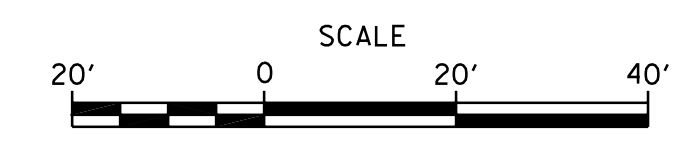

PLAN

11:38:45 AM
 2/9/2011
 T:\35766A\Cadd\Sheets\Structures\Bridge\KOKTA\SFRA\K25KCL101.dgn
 SURV. PLOT CADD DES. DR. TR. CKD. APP.

CITY OF WICHITA

SOUTH FRONTAGE ROAD OVER KTA/I-35

CONSTRUCTION LAYOUT I

BR. NO. STA. 1621+80.88