
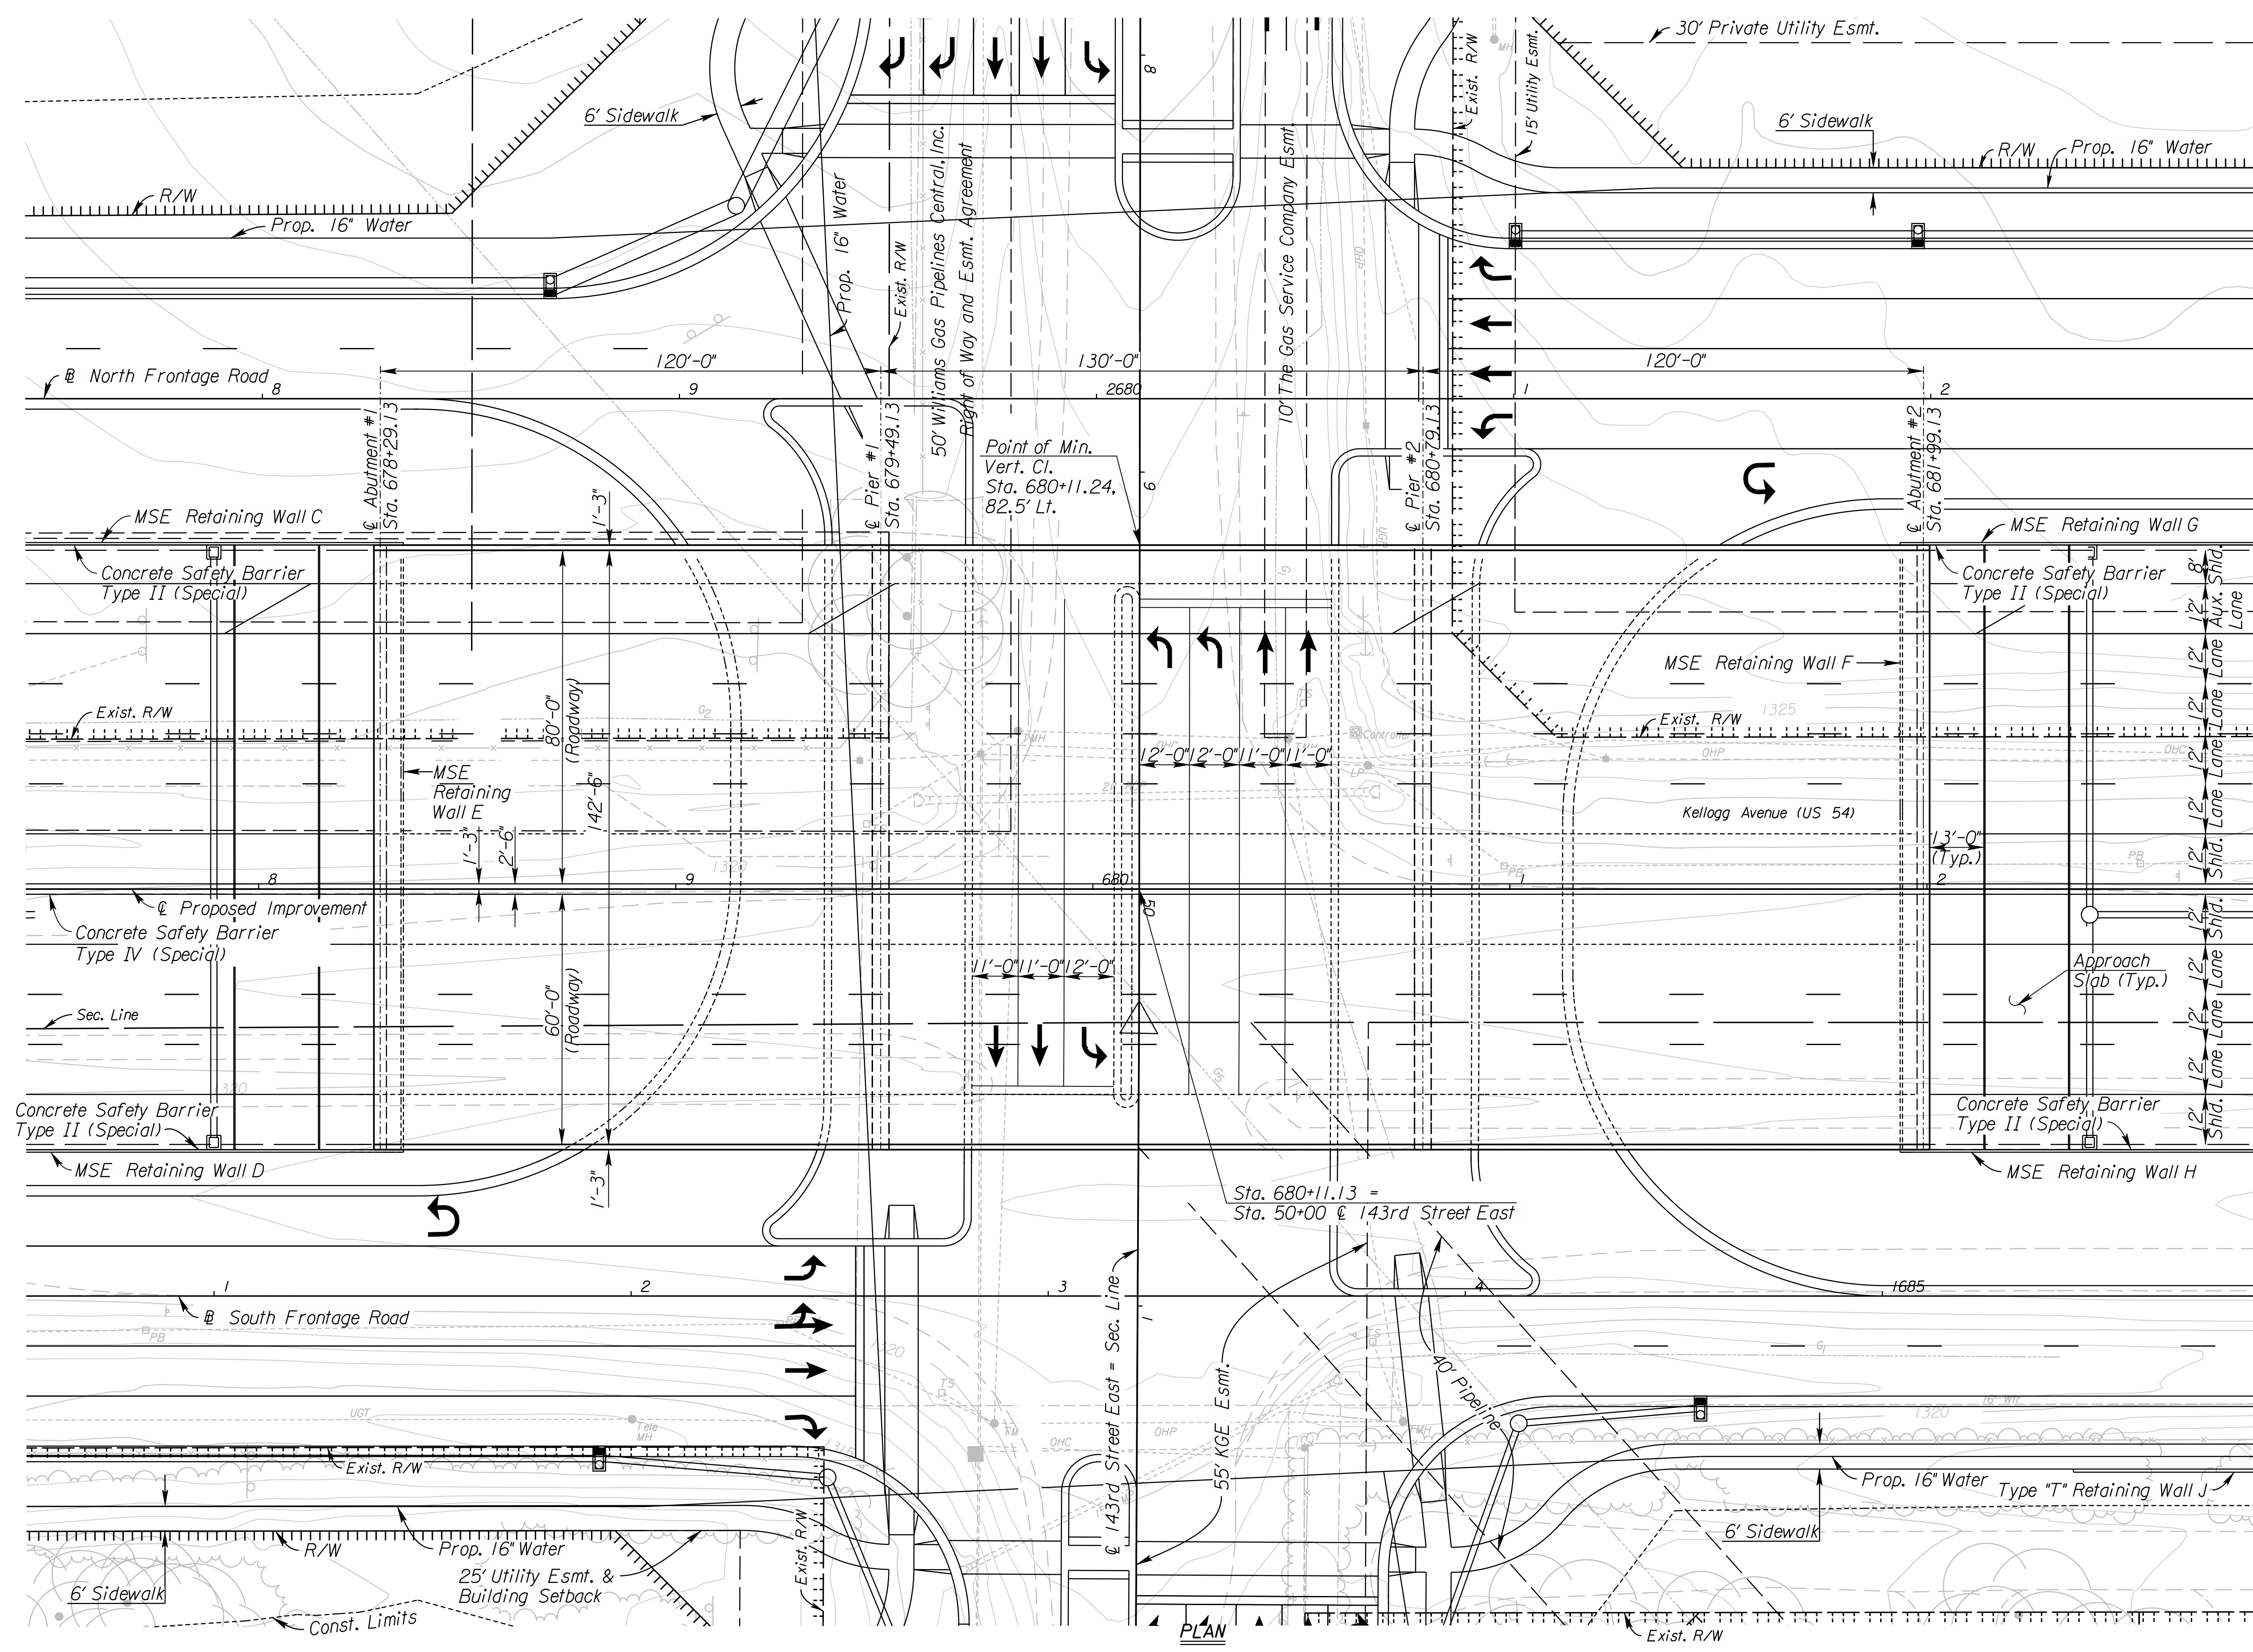


| | | | | |
|--------|-------------|------|-----------|--------------|
| STATE | PROJECT NO. | YEAR | SHEET NO. | TOTAL SHEETS |
| KANSAS | 472 84614 | . | 191 | 534 |

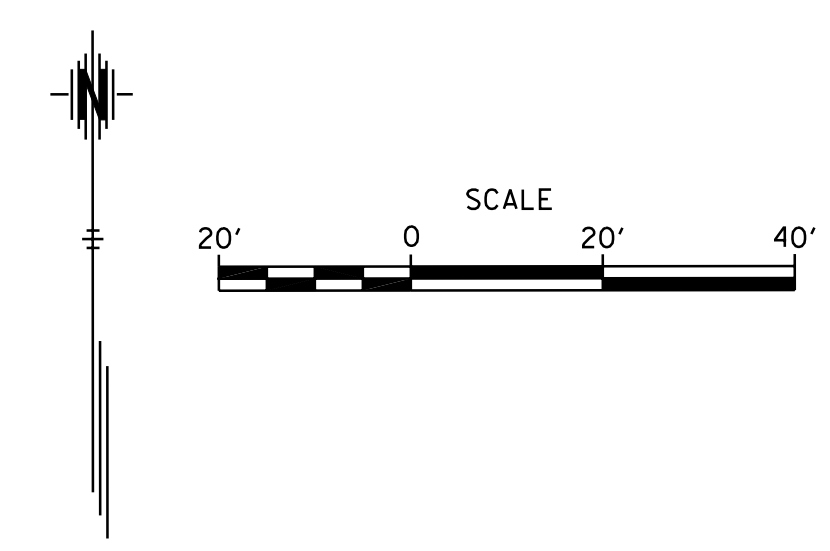

I:\40-41\AM 2/9/2011
 T:\35766A\Cadd\Sheets\Structures\Bridges\I43\EK243CL\01.dgn
 SURV. PLOT CADD DES. DR. TR. CKD. APP.

PLAN

CITY OF WICHITA
 EAST KELLOGG OVER I43RD STREET EAST
 CONSTRUCTION LAYOUT I
 BR. NO. STA. 680+I.413