


STATE	PROJECT NO.	YEAR	SHEET NO.	TOTAL SHEETS
KANSAS	472 84614	:	217	534

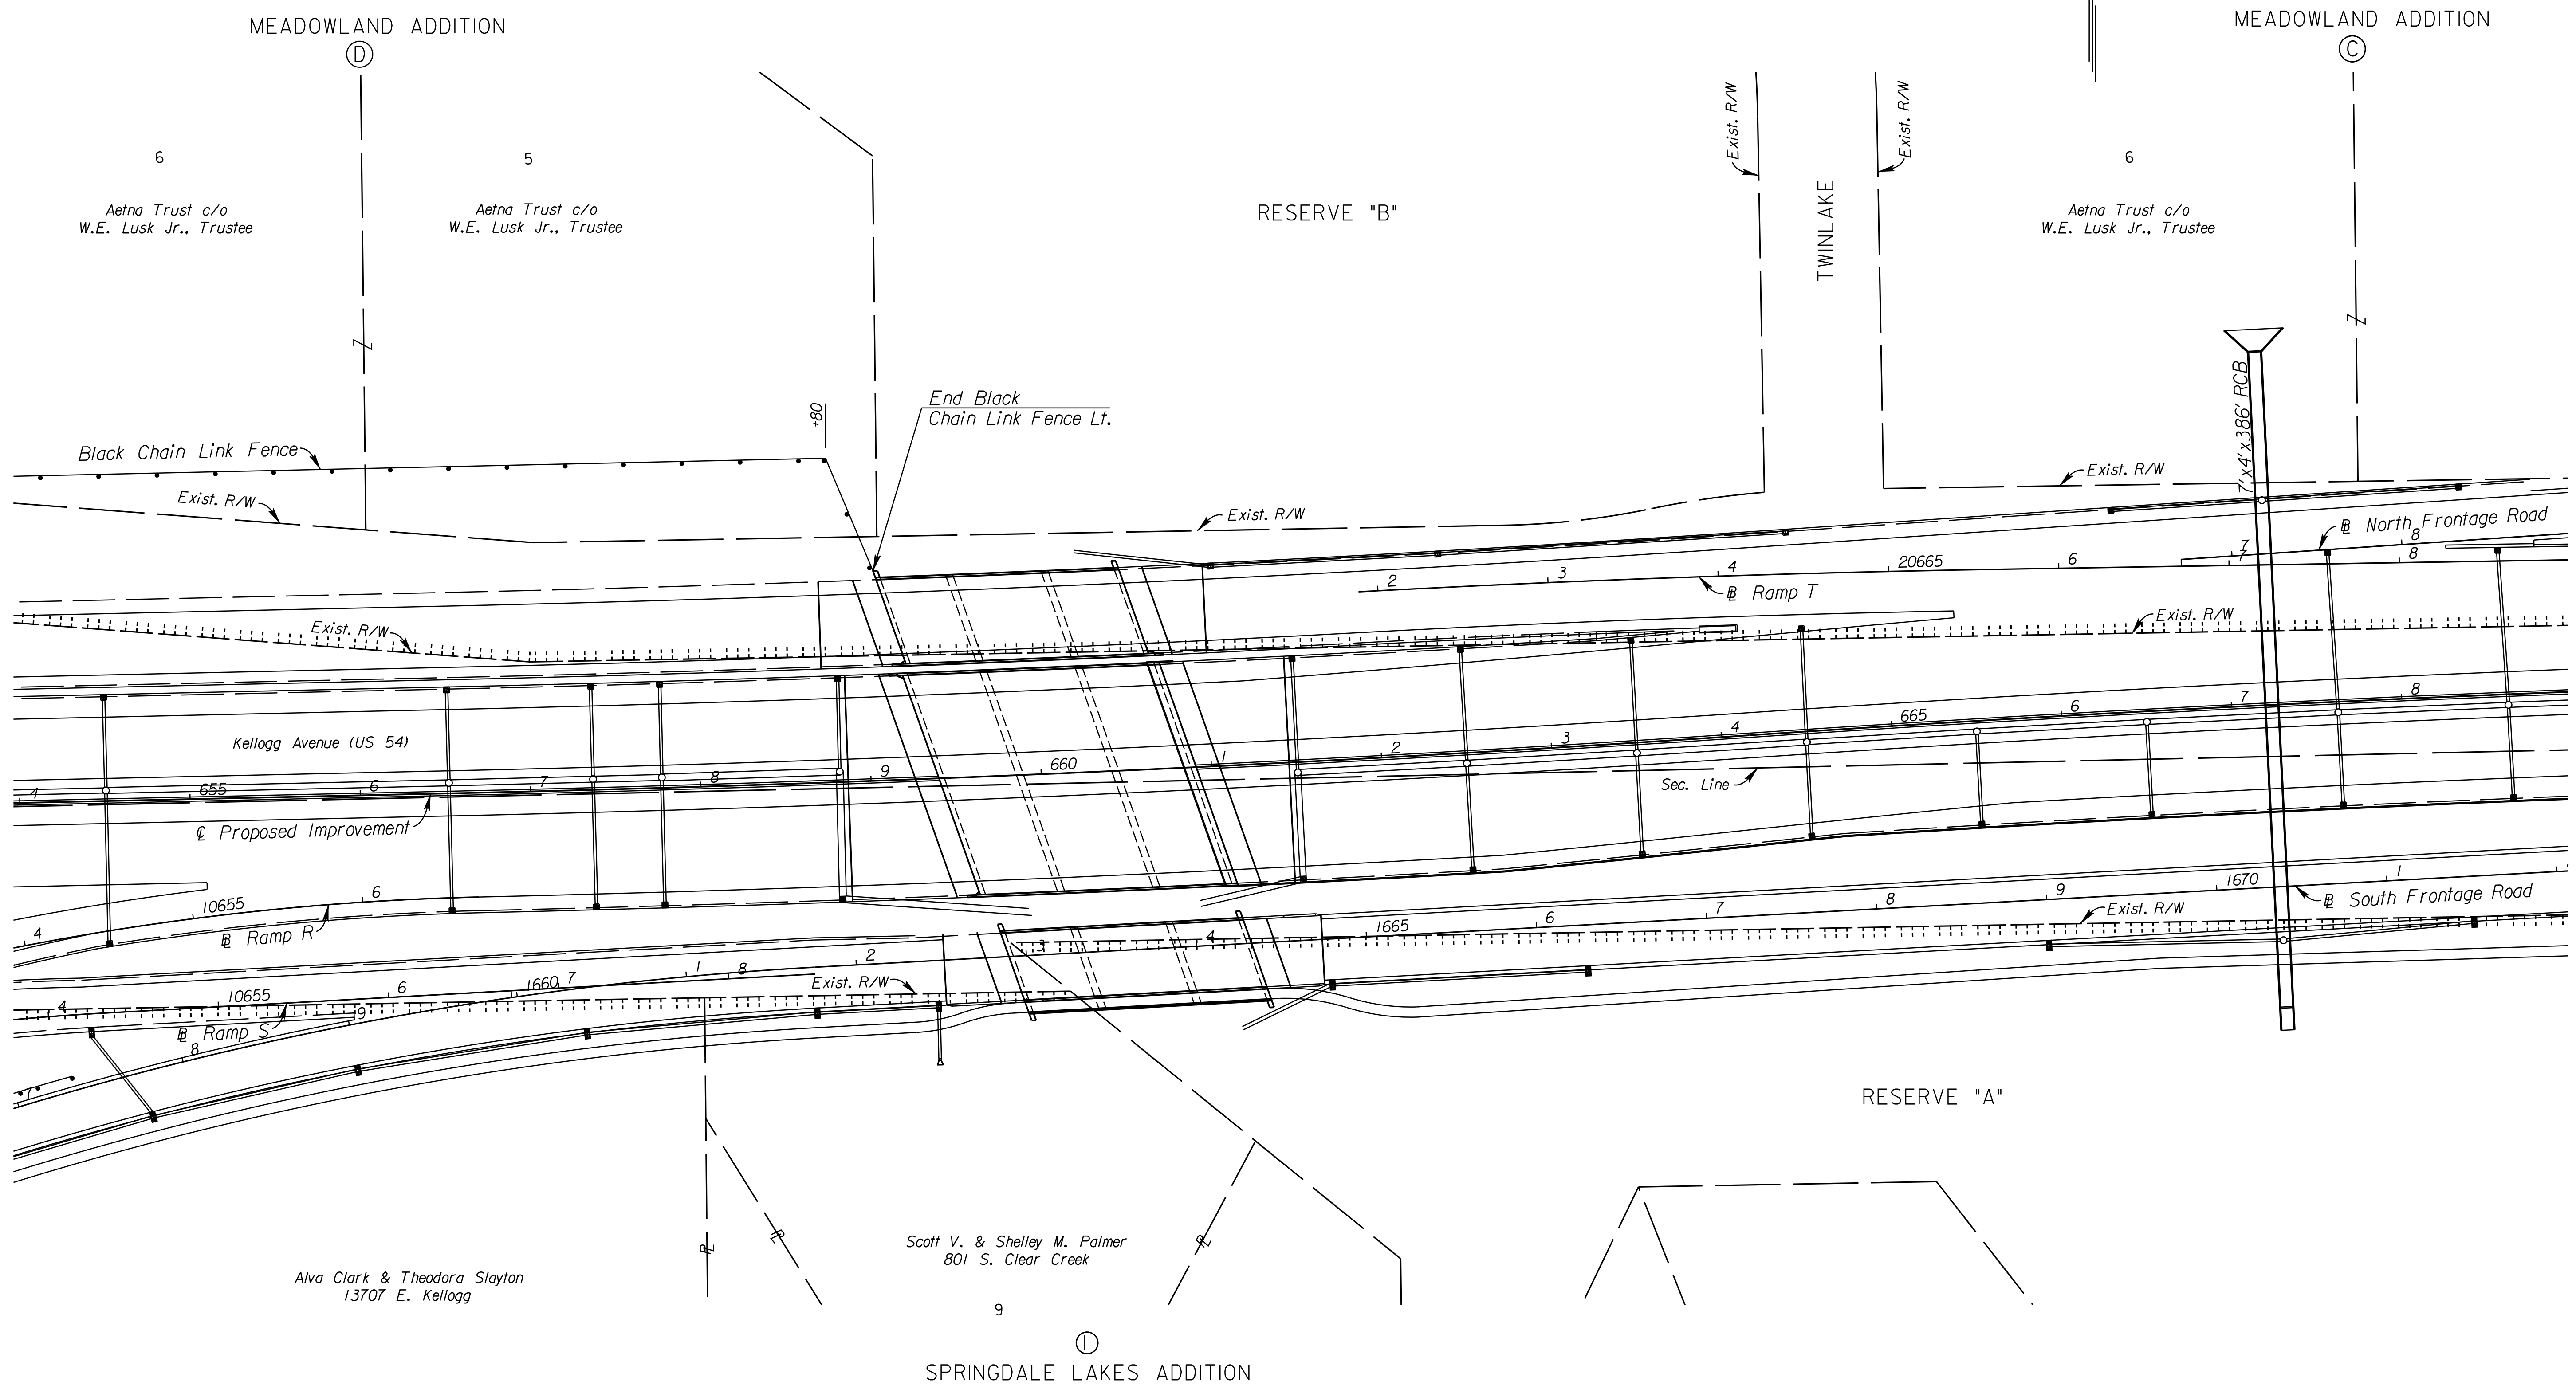

I:\4648 AM  
 2/9/2011  
 T:\35766A\Cadd\Sheets\Roadway\Fencing\EK2FNC03.dgn  
 SURV. PLOT CADD DES. TR. CKD. APP.

CITY OF WICHITA  
 EAST KELLOGG  
 FENCING PLAN  
 STA. 644+00 TO STA. 668+00