


STATE	PROJECT NO.	YEAR	SHEET NO.	TOTAL SHEETS
KANSAS	472 84614	:	224	534

Scale: 1"=50'

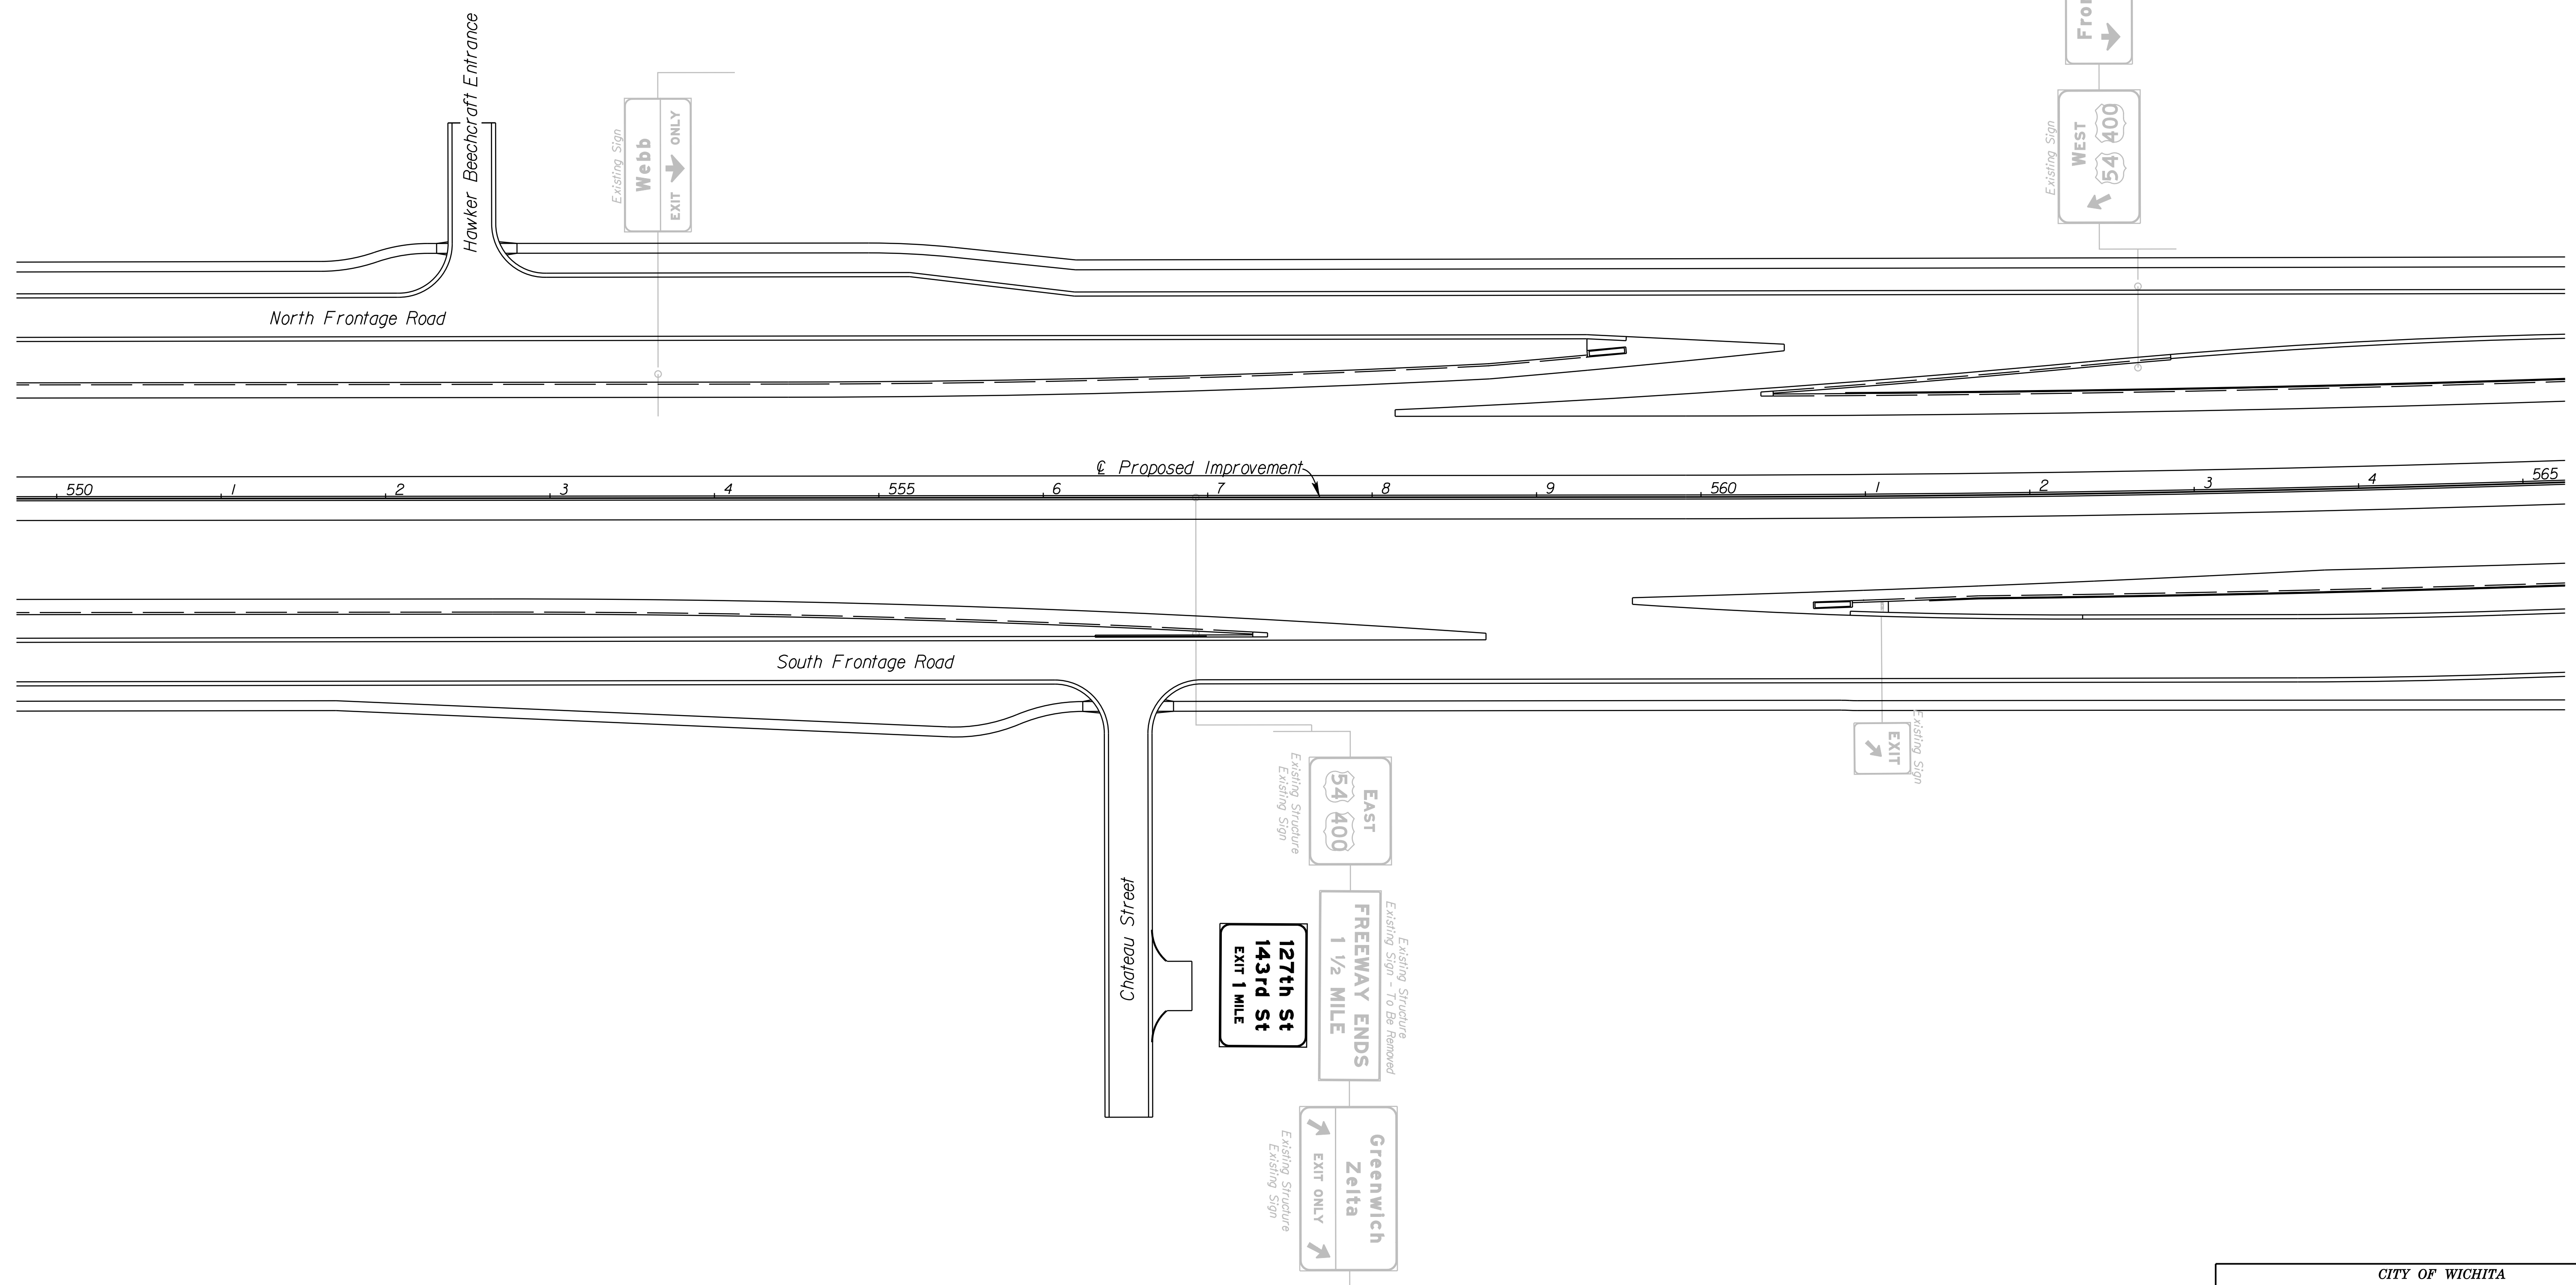

CITY OF WICHITA
 EAST KELLOGG
 SIGNING PLAN
 STA. 550+00 TO STA. 565+00

I:\47-02 AM
 2/9/2011
 T:\35766A\Cadd\Sheets\Traffic\Signing\K2SIGN5.dgn
 SURV. PLOT CADD DES. DR. TR. CKD. APP.