
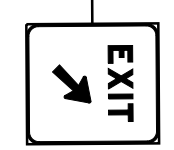
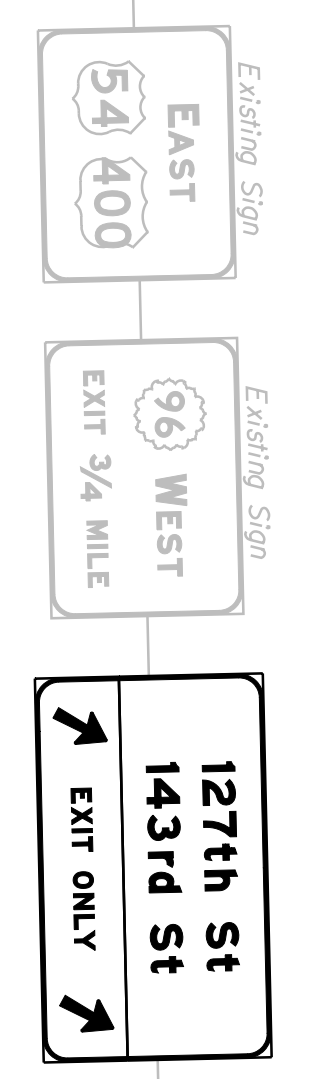
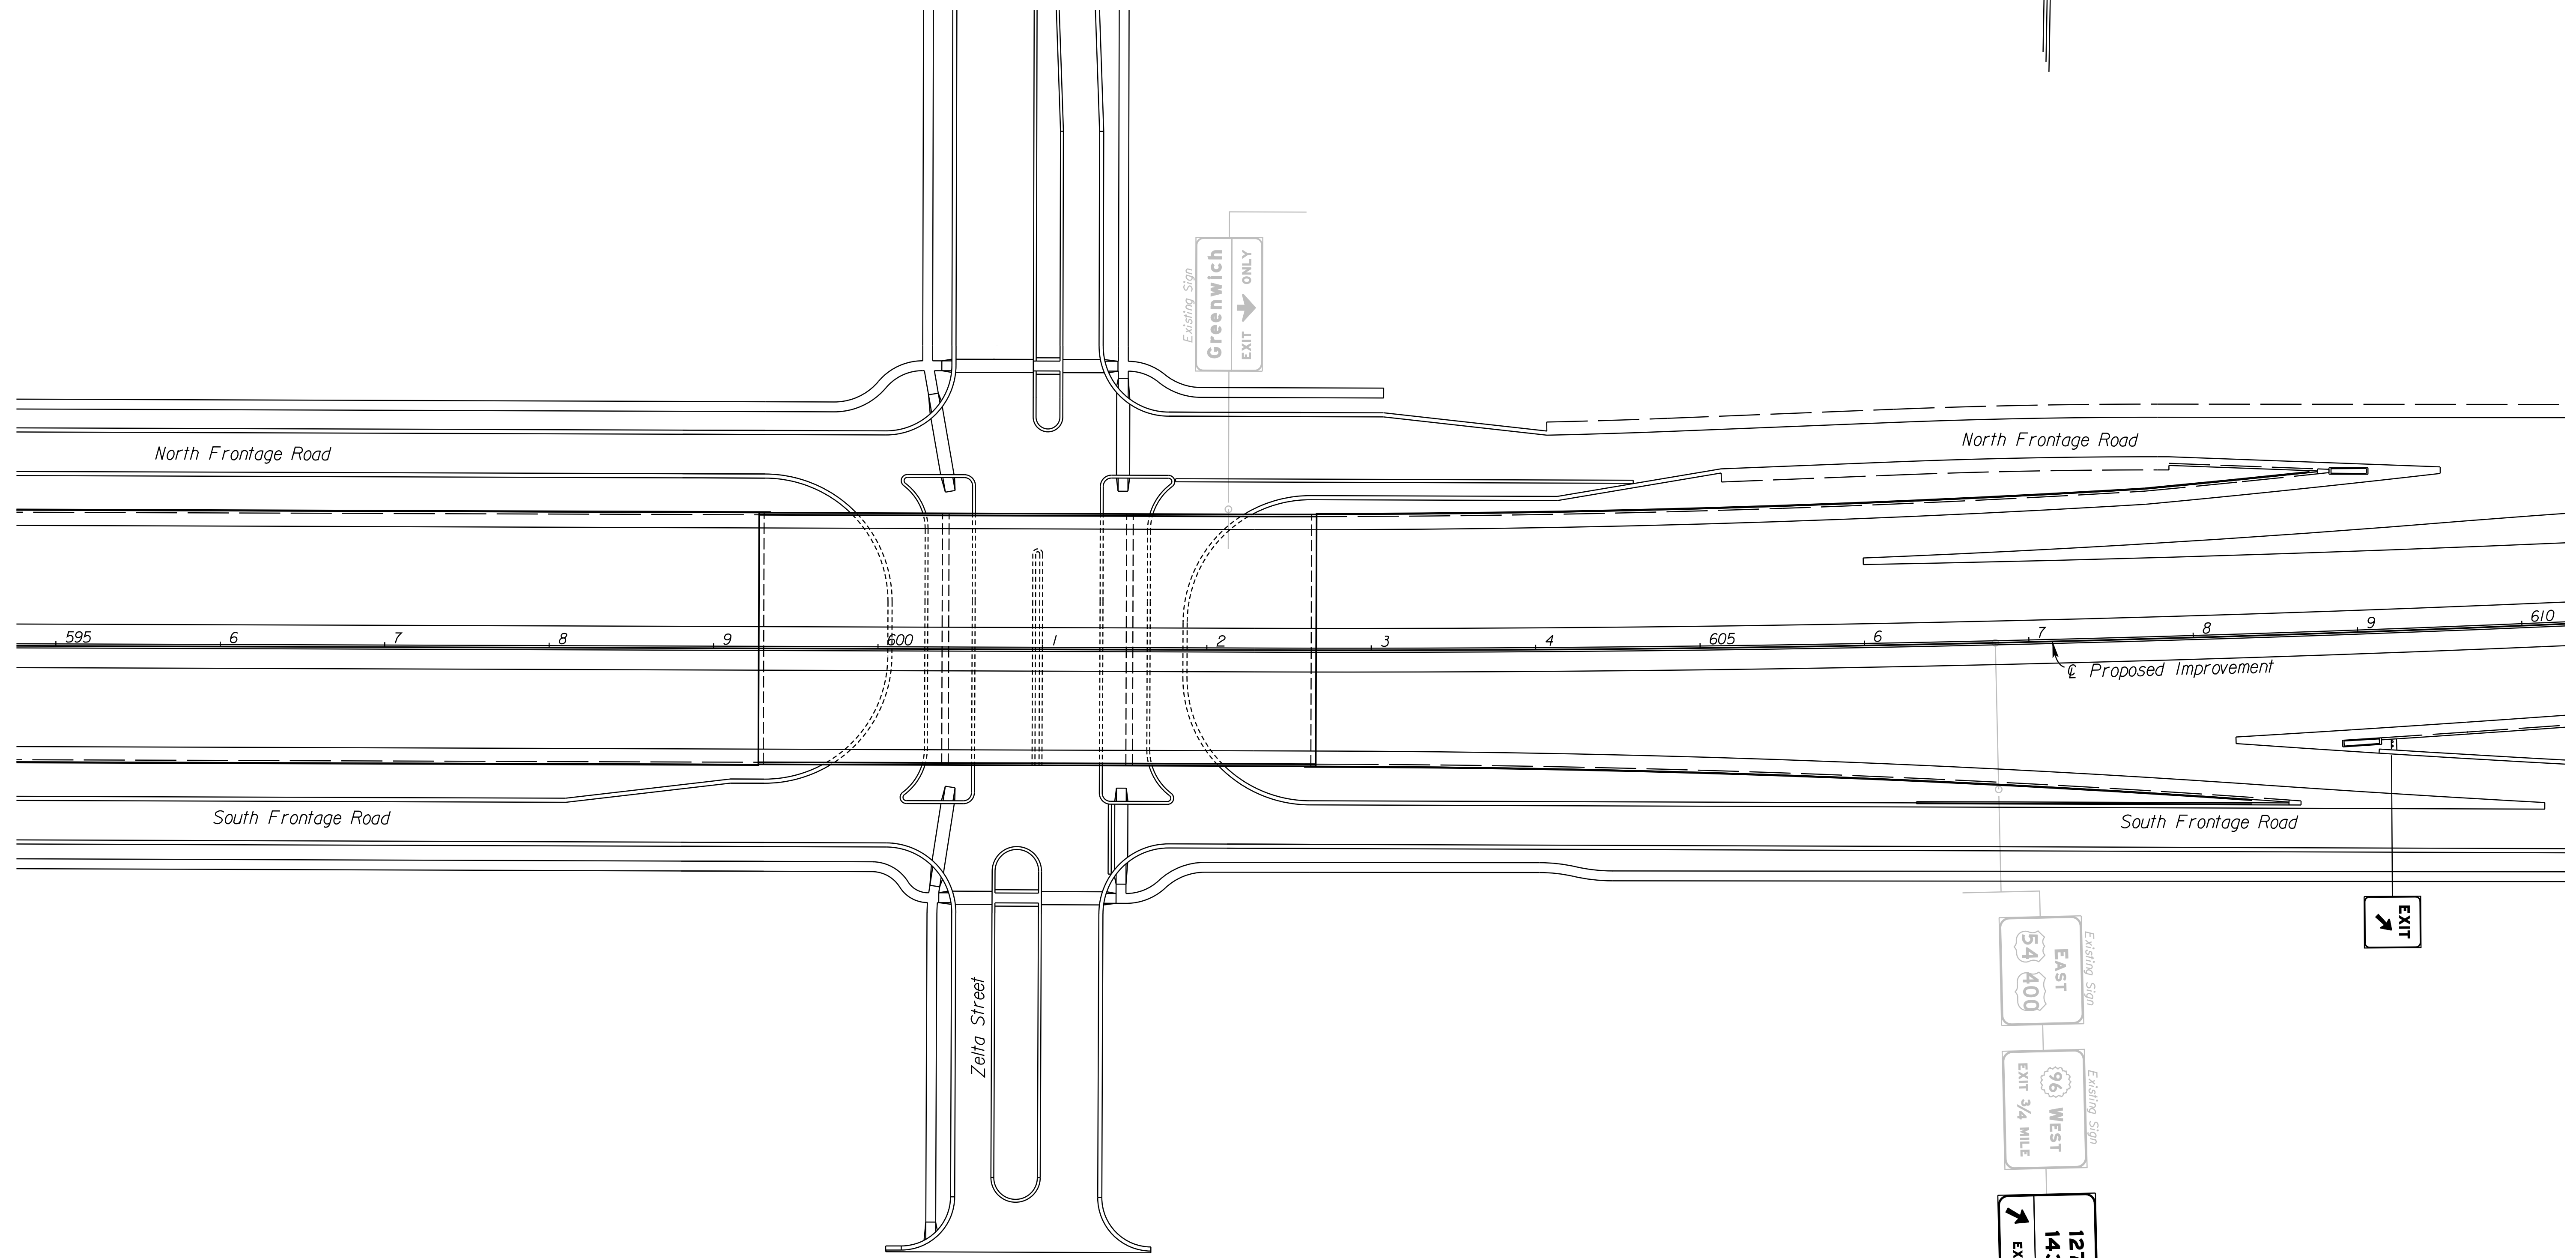


|        |             |      |           |              |
|--------|-------------|------|-----------|--------------|
| STATE  | PROJECT NO. | YEAR | SHEET NO. | TOTAL SHEETS |
| KANSAS | 472 84614   | :    | 226       | 534          |

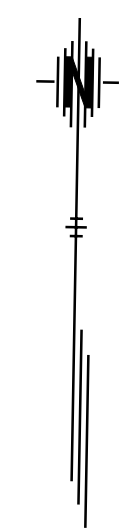

CITY OF WICHITA  
 EAST KELLOGG  
 SIGNING PLAN  
 STA. 595+00 TO STA. 610+00

11:41:45 AM  
 2/18/2011  
 T:\35166A\Cadd\Sheets\Traffic\Signing\EK2SIGNB.dgn  
 SURV. PLOT CADD DES. TR. CKD. APP.