
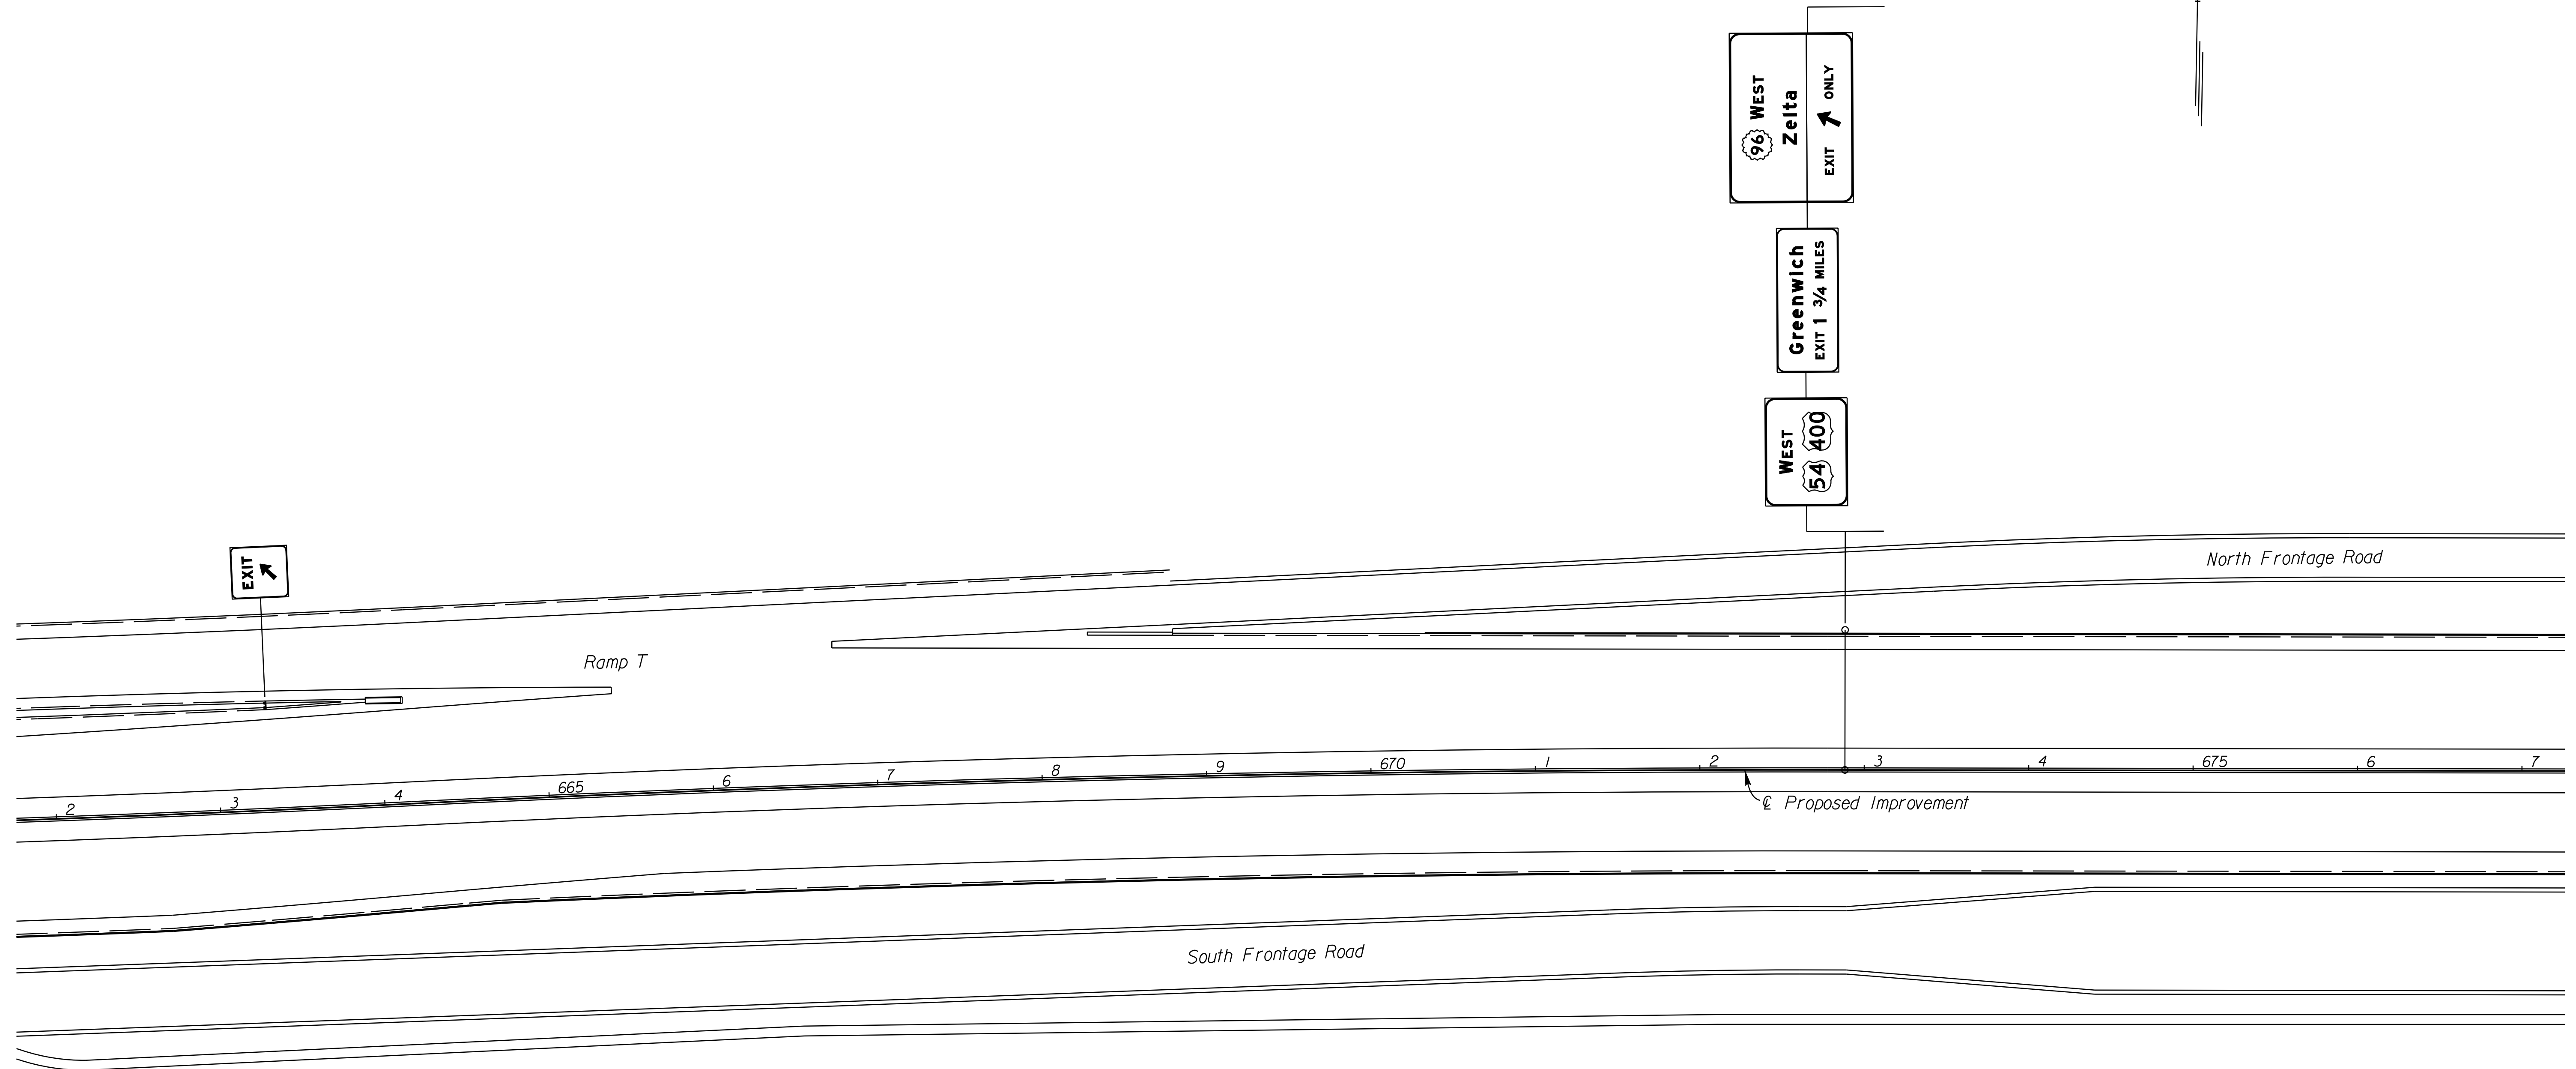


STATE	PROJECT NO.	YEAR	SHEET NO.	TOTAL SHEETS
KANSAS	472 84614	:	229	534

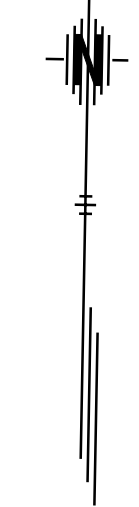

I:\4715 AM
 2/9/2011
 T:\35766A\Cadd\Sheets\Traffic\Signing\K2SIGN04.dgn
 SURV. | PLOT | CADD | DES. | DR. | TR. | CKD. | APP.

CITY OF WICHITA
 EAST KELLOGG
 SIGNING PLAN
 STA. 662+00 TO STA. 677+00