
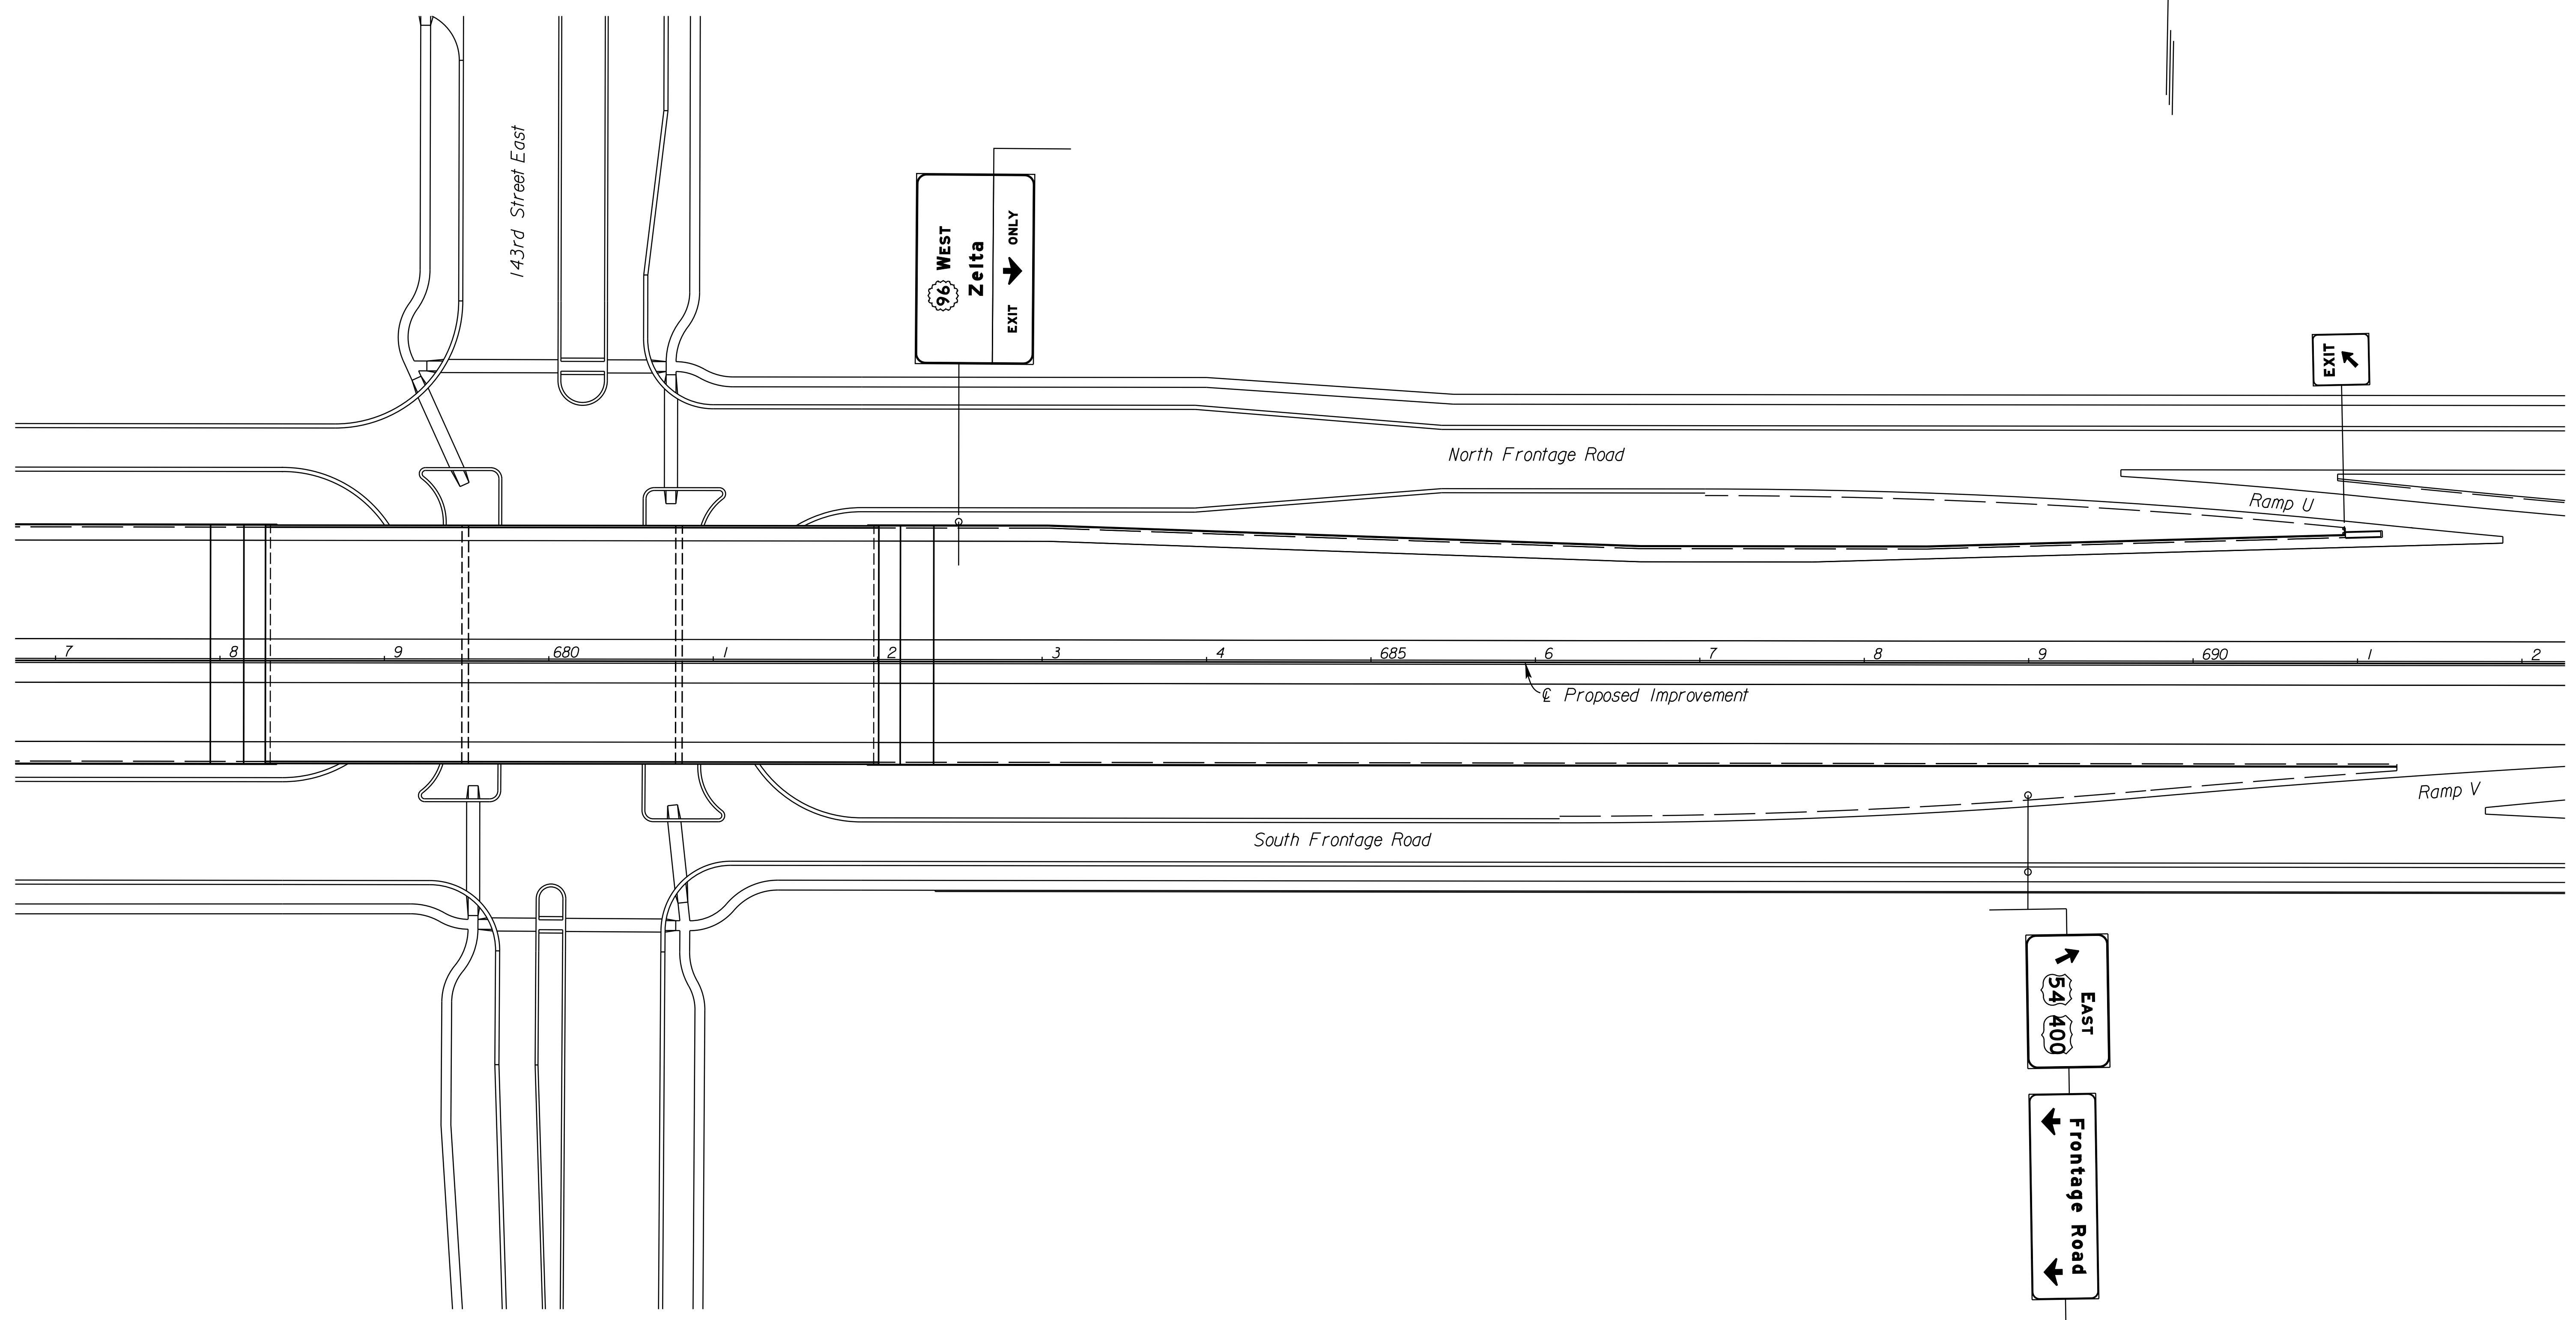


STATE	PROJECT NO.	YEAR	SHEET NO.	TOTAL SHEETS
KANSAS	472 84614	:	230	534

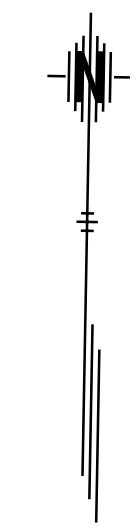

I:\4717 AM
 2/9/2011
 T:\35766A\Cadd\Sheets\Traffic\Signing\EK2SIGN05.dgn
 SURV. PLOT CADD DES. DR. TR. CKD. APP.

CITY OF WICHITA
 EAST KELLOGG
 SIGNING PLAN
 STA. 677+00 TO STA. 692+00