
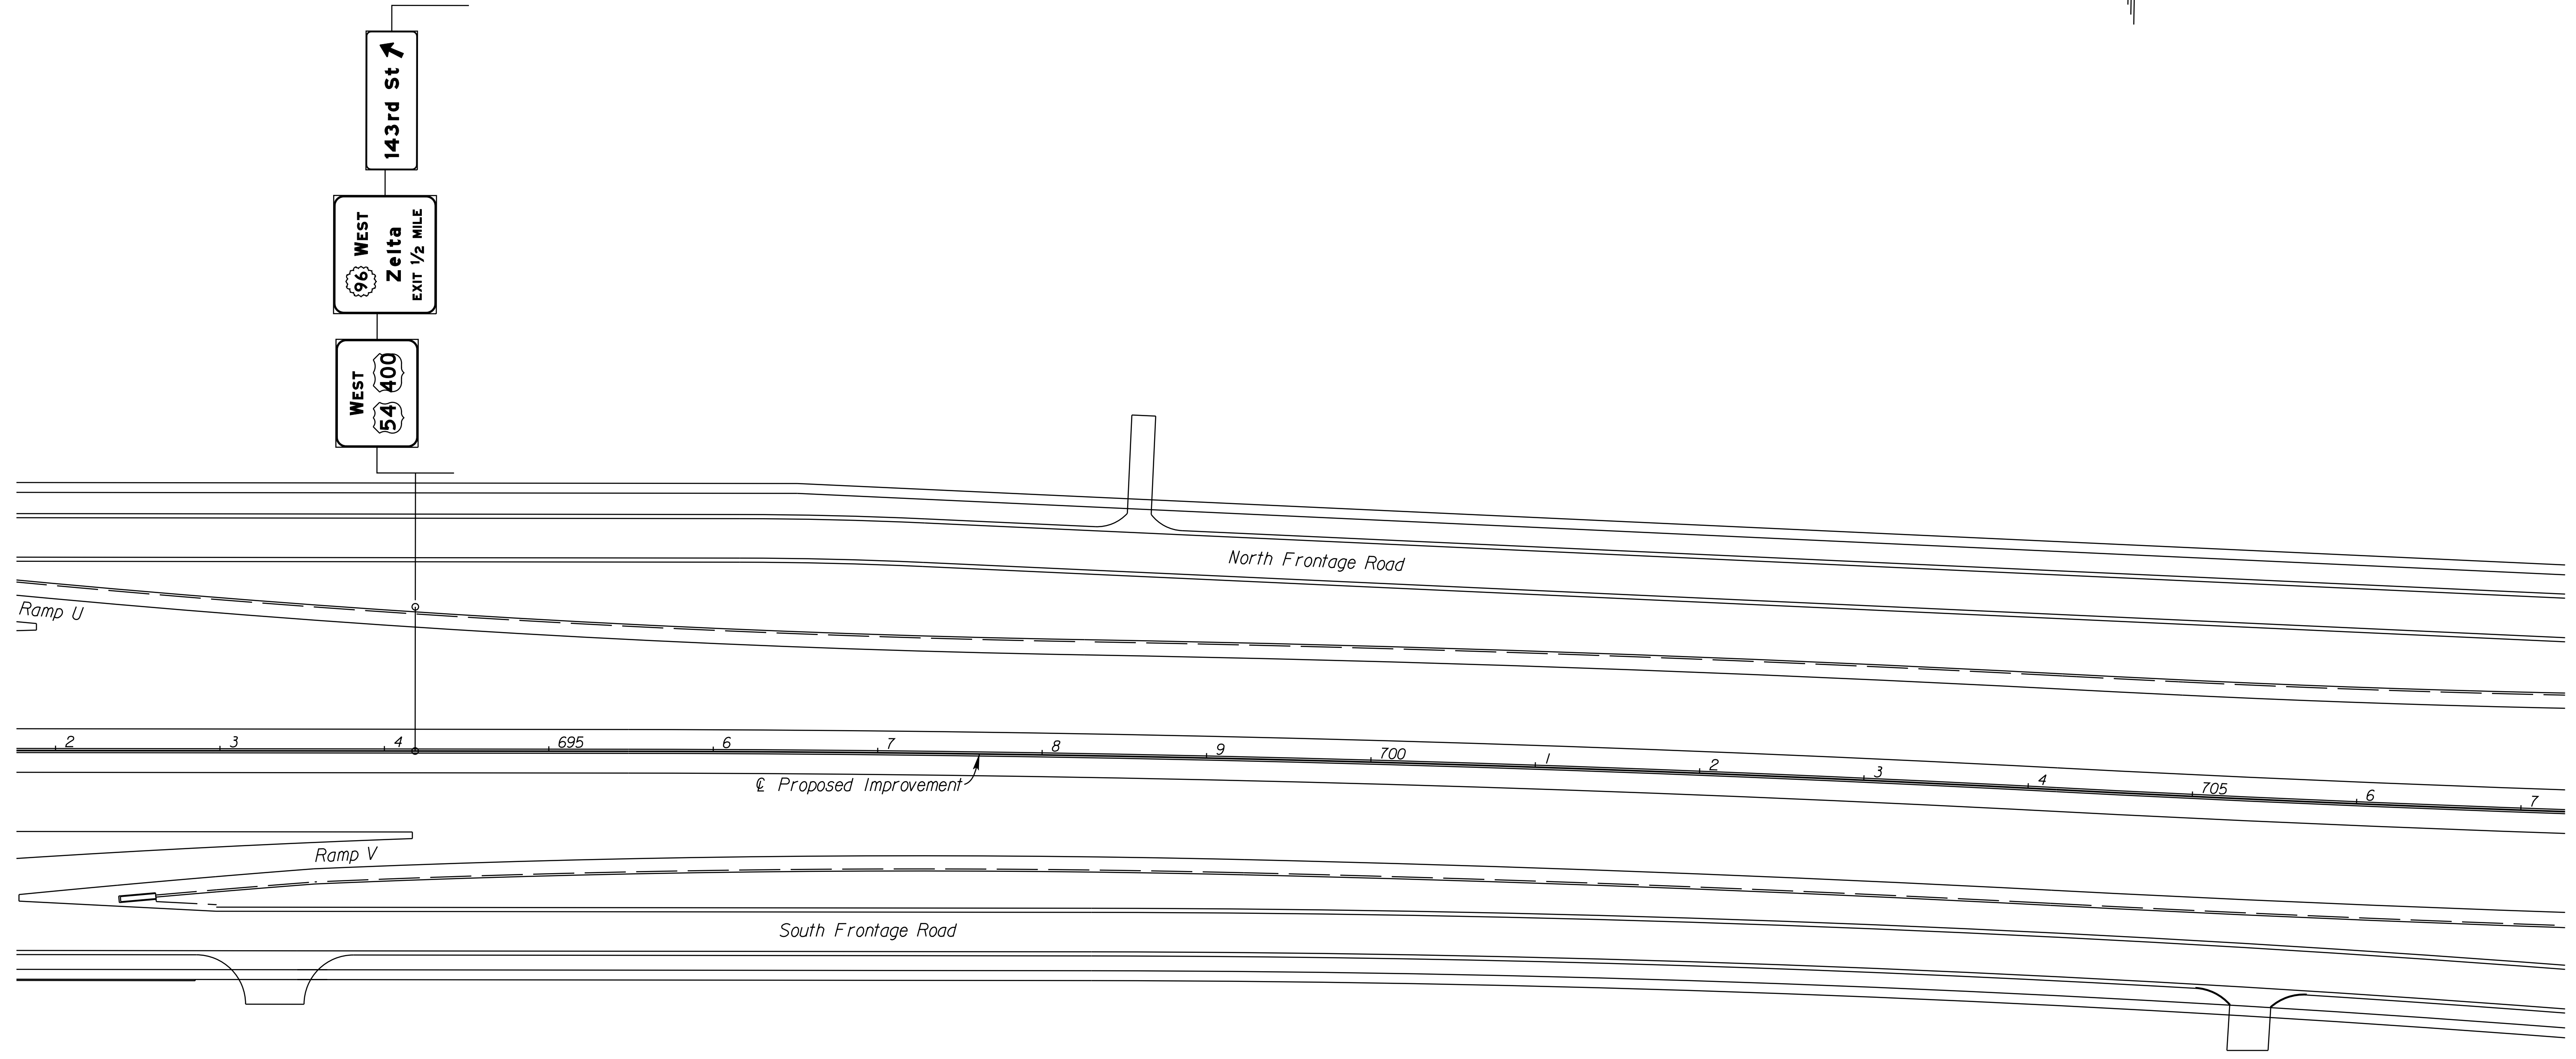


STATE	PROJECT NO.	YEAR	SHEET NO.	TOTAL SHEETS
KANSAS	472 84614	:	231	534

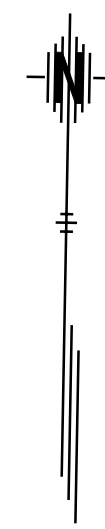

I:\4719 AM  
 2/9/2011  
 T:\35766A\Cadd\Sheets\Traffic\Signing\K2SIGN06.dgn  
 SURV. PLOT CADD DES. DR. TR. CKD. APP.

CITY OF WICHITA  
 EAST KELLOGG  
 SIGNING PLAN  
 STA. 692+00 TO STA. 707+00