
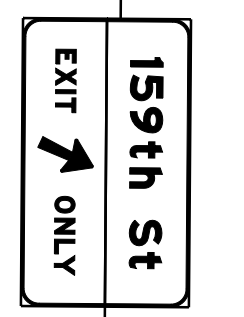
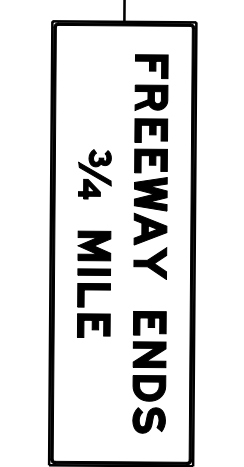
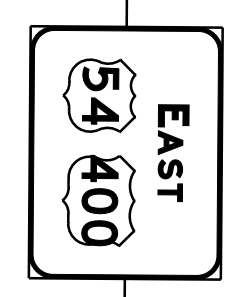
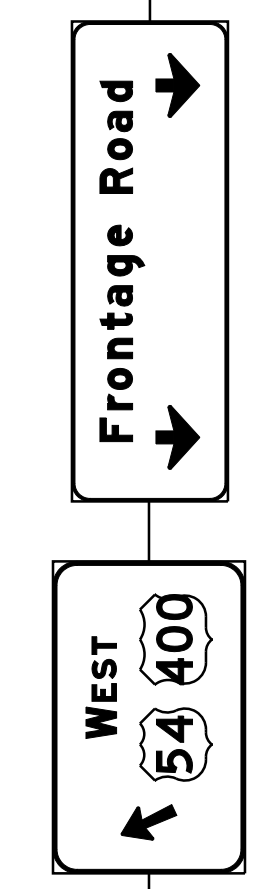
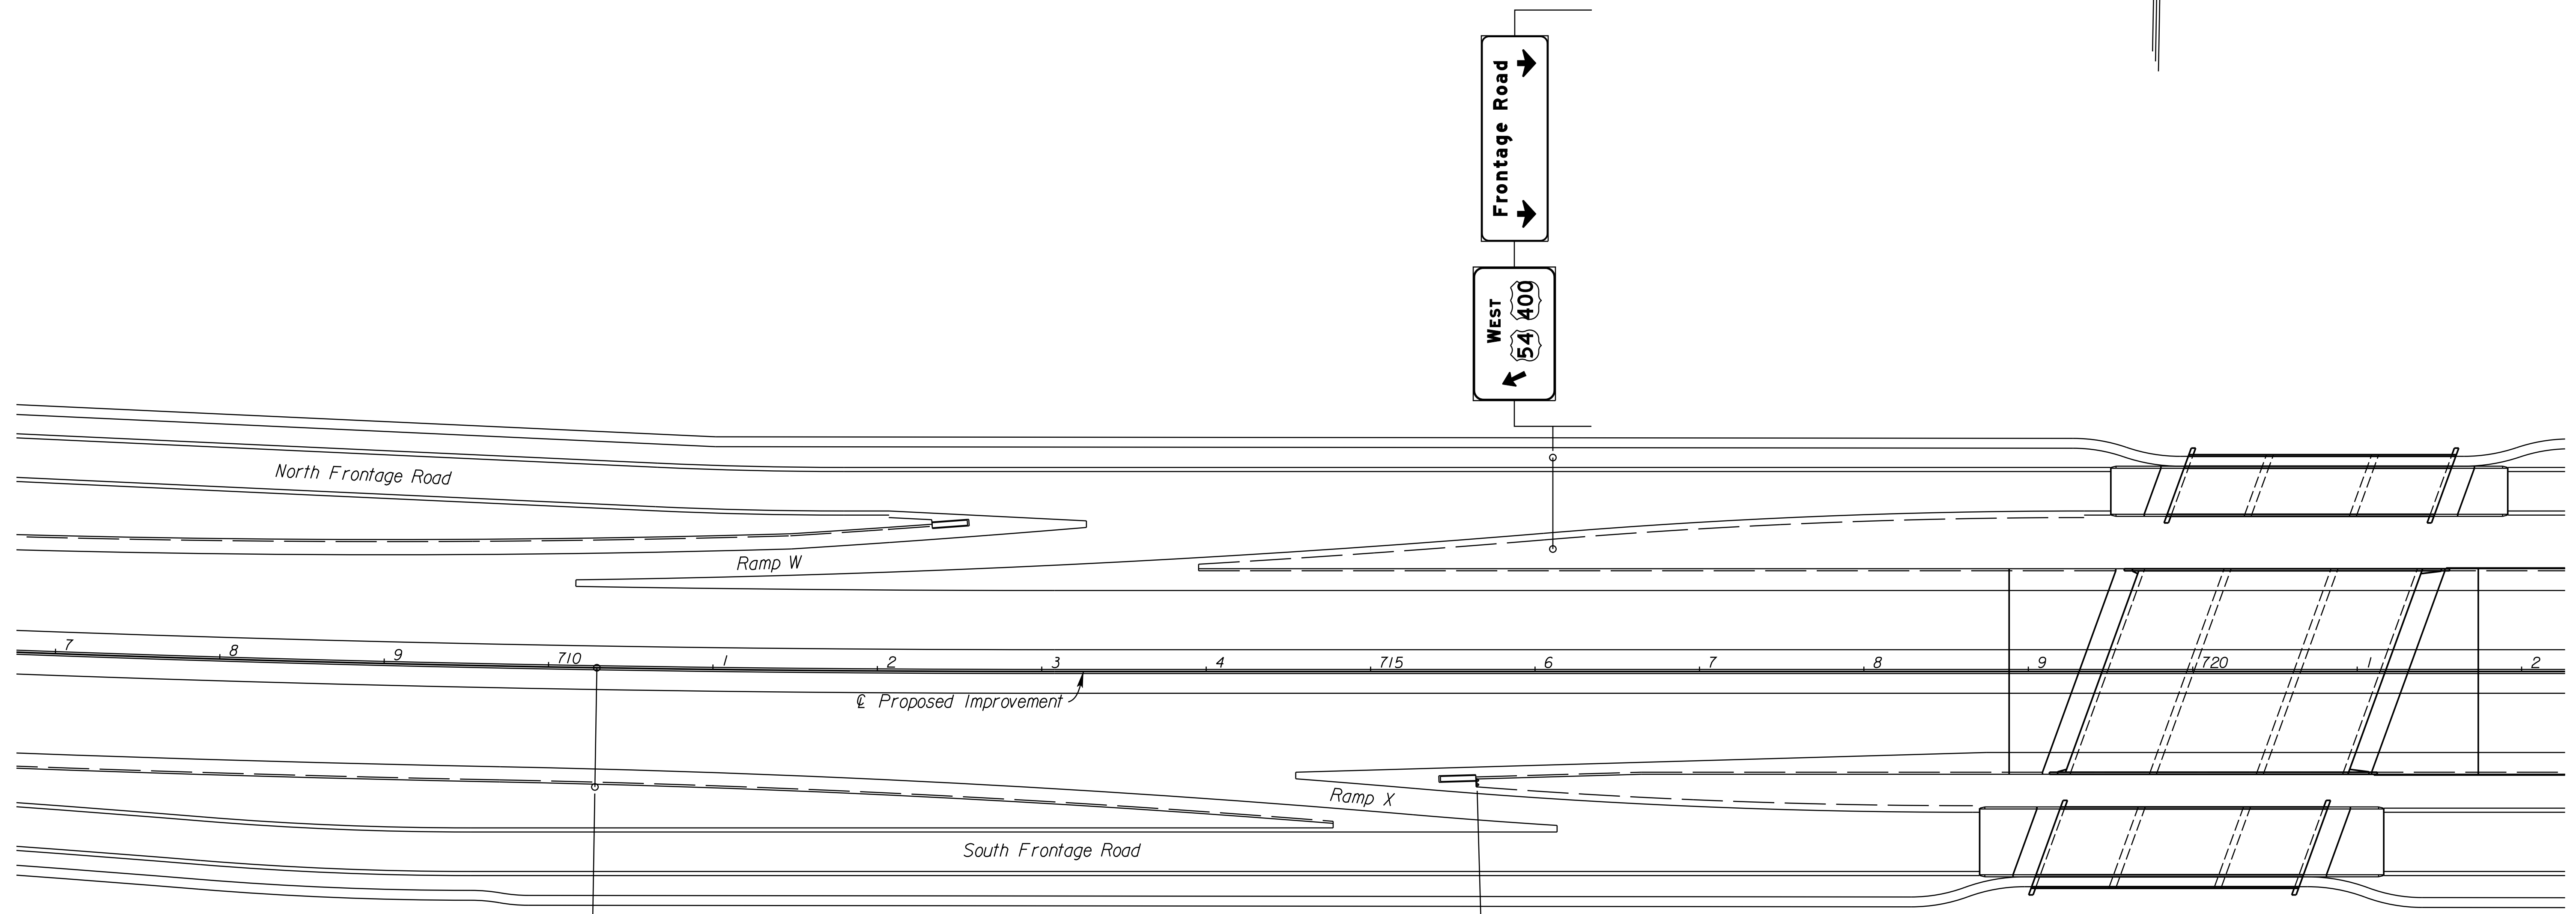


STATE	PROJECT NO.	YEAR	SHEET NO.	TOTAL SHEETS
KANSAS	472 84614	:	232	534

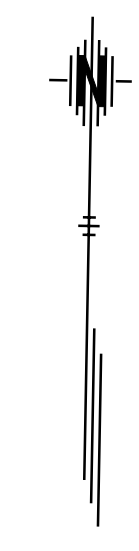

Andover
EXIT 1 1/4 MILES
Future Taxi

SURV. PLOT CADD DES. DR. TR. CKD. APP.

\\AT21AM
2/9/2011
T:\35766A\Cadd\Sheets\Traffic\Signing\EK2SIGN07.dgn

CITY OF WICHITA
EAST KELLOGG
SIGNING PLAN
STA. 707+00 TO STA. 722+00