
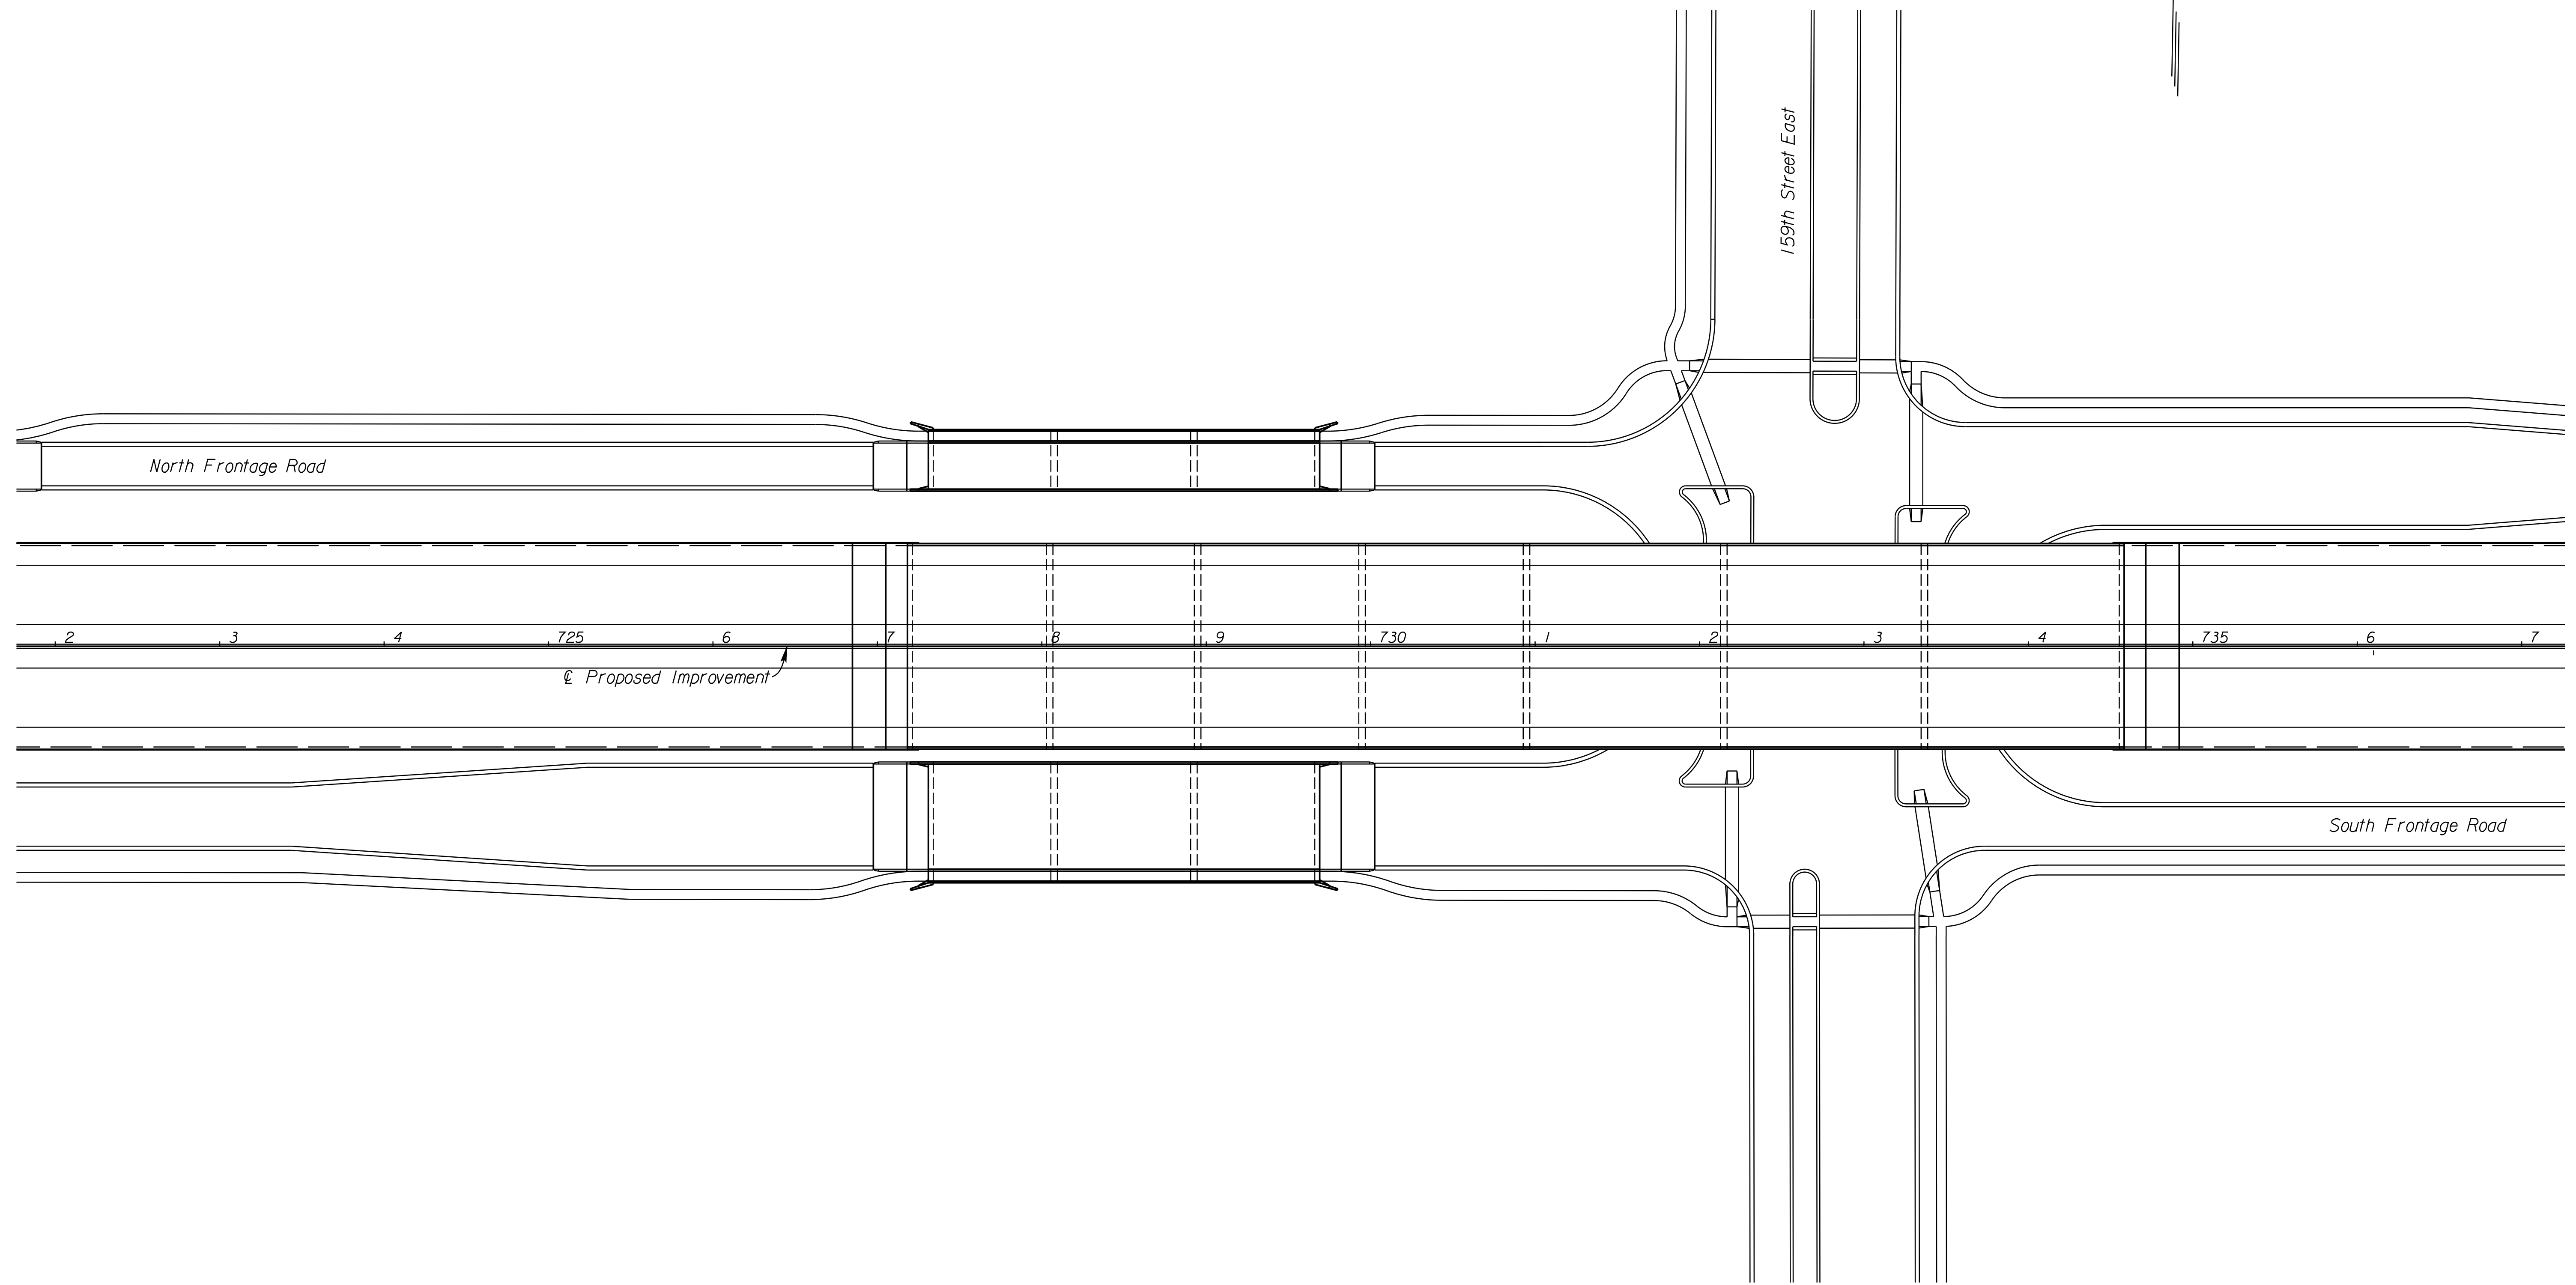


STATE	PROJECT NO.	YEAR	SHEET NO.	TOTAL SHEETS
KANSAS	472 84614	:	233	534

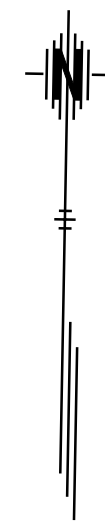

I:\4723 AM
 2/9/2011
 T:\35766A\Cadd\Sheets\Traffic\Signing\EK2SIGN08.dgn
 SURV. PLOT CADD DES. DR. TR. CKD. APP.

CITY OF WICHITA
 EAST KELLOGG
 SIGNING PLAN
 STA. 722+00 TO STA. 737+00