





STATE	PROJECT NO.	YEAR	SHEET NO.	TOTAL SHEETS
KANSAS	472 84614	.	242	534

 Phase I Construction
 Temporary Paving



10:47:23 AM
 2/20/2011
 G:\W06\0034\Road\35765A-Project\Design_Management\CADD\Base\Borders\M01\K2MLM0T03.dgn
 SURV. PLOT CADD DES. DR. TR. CKD. APP.

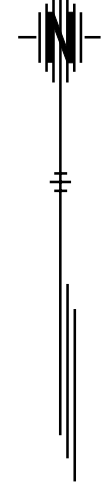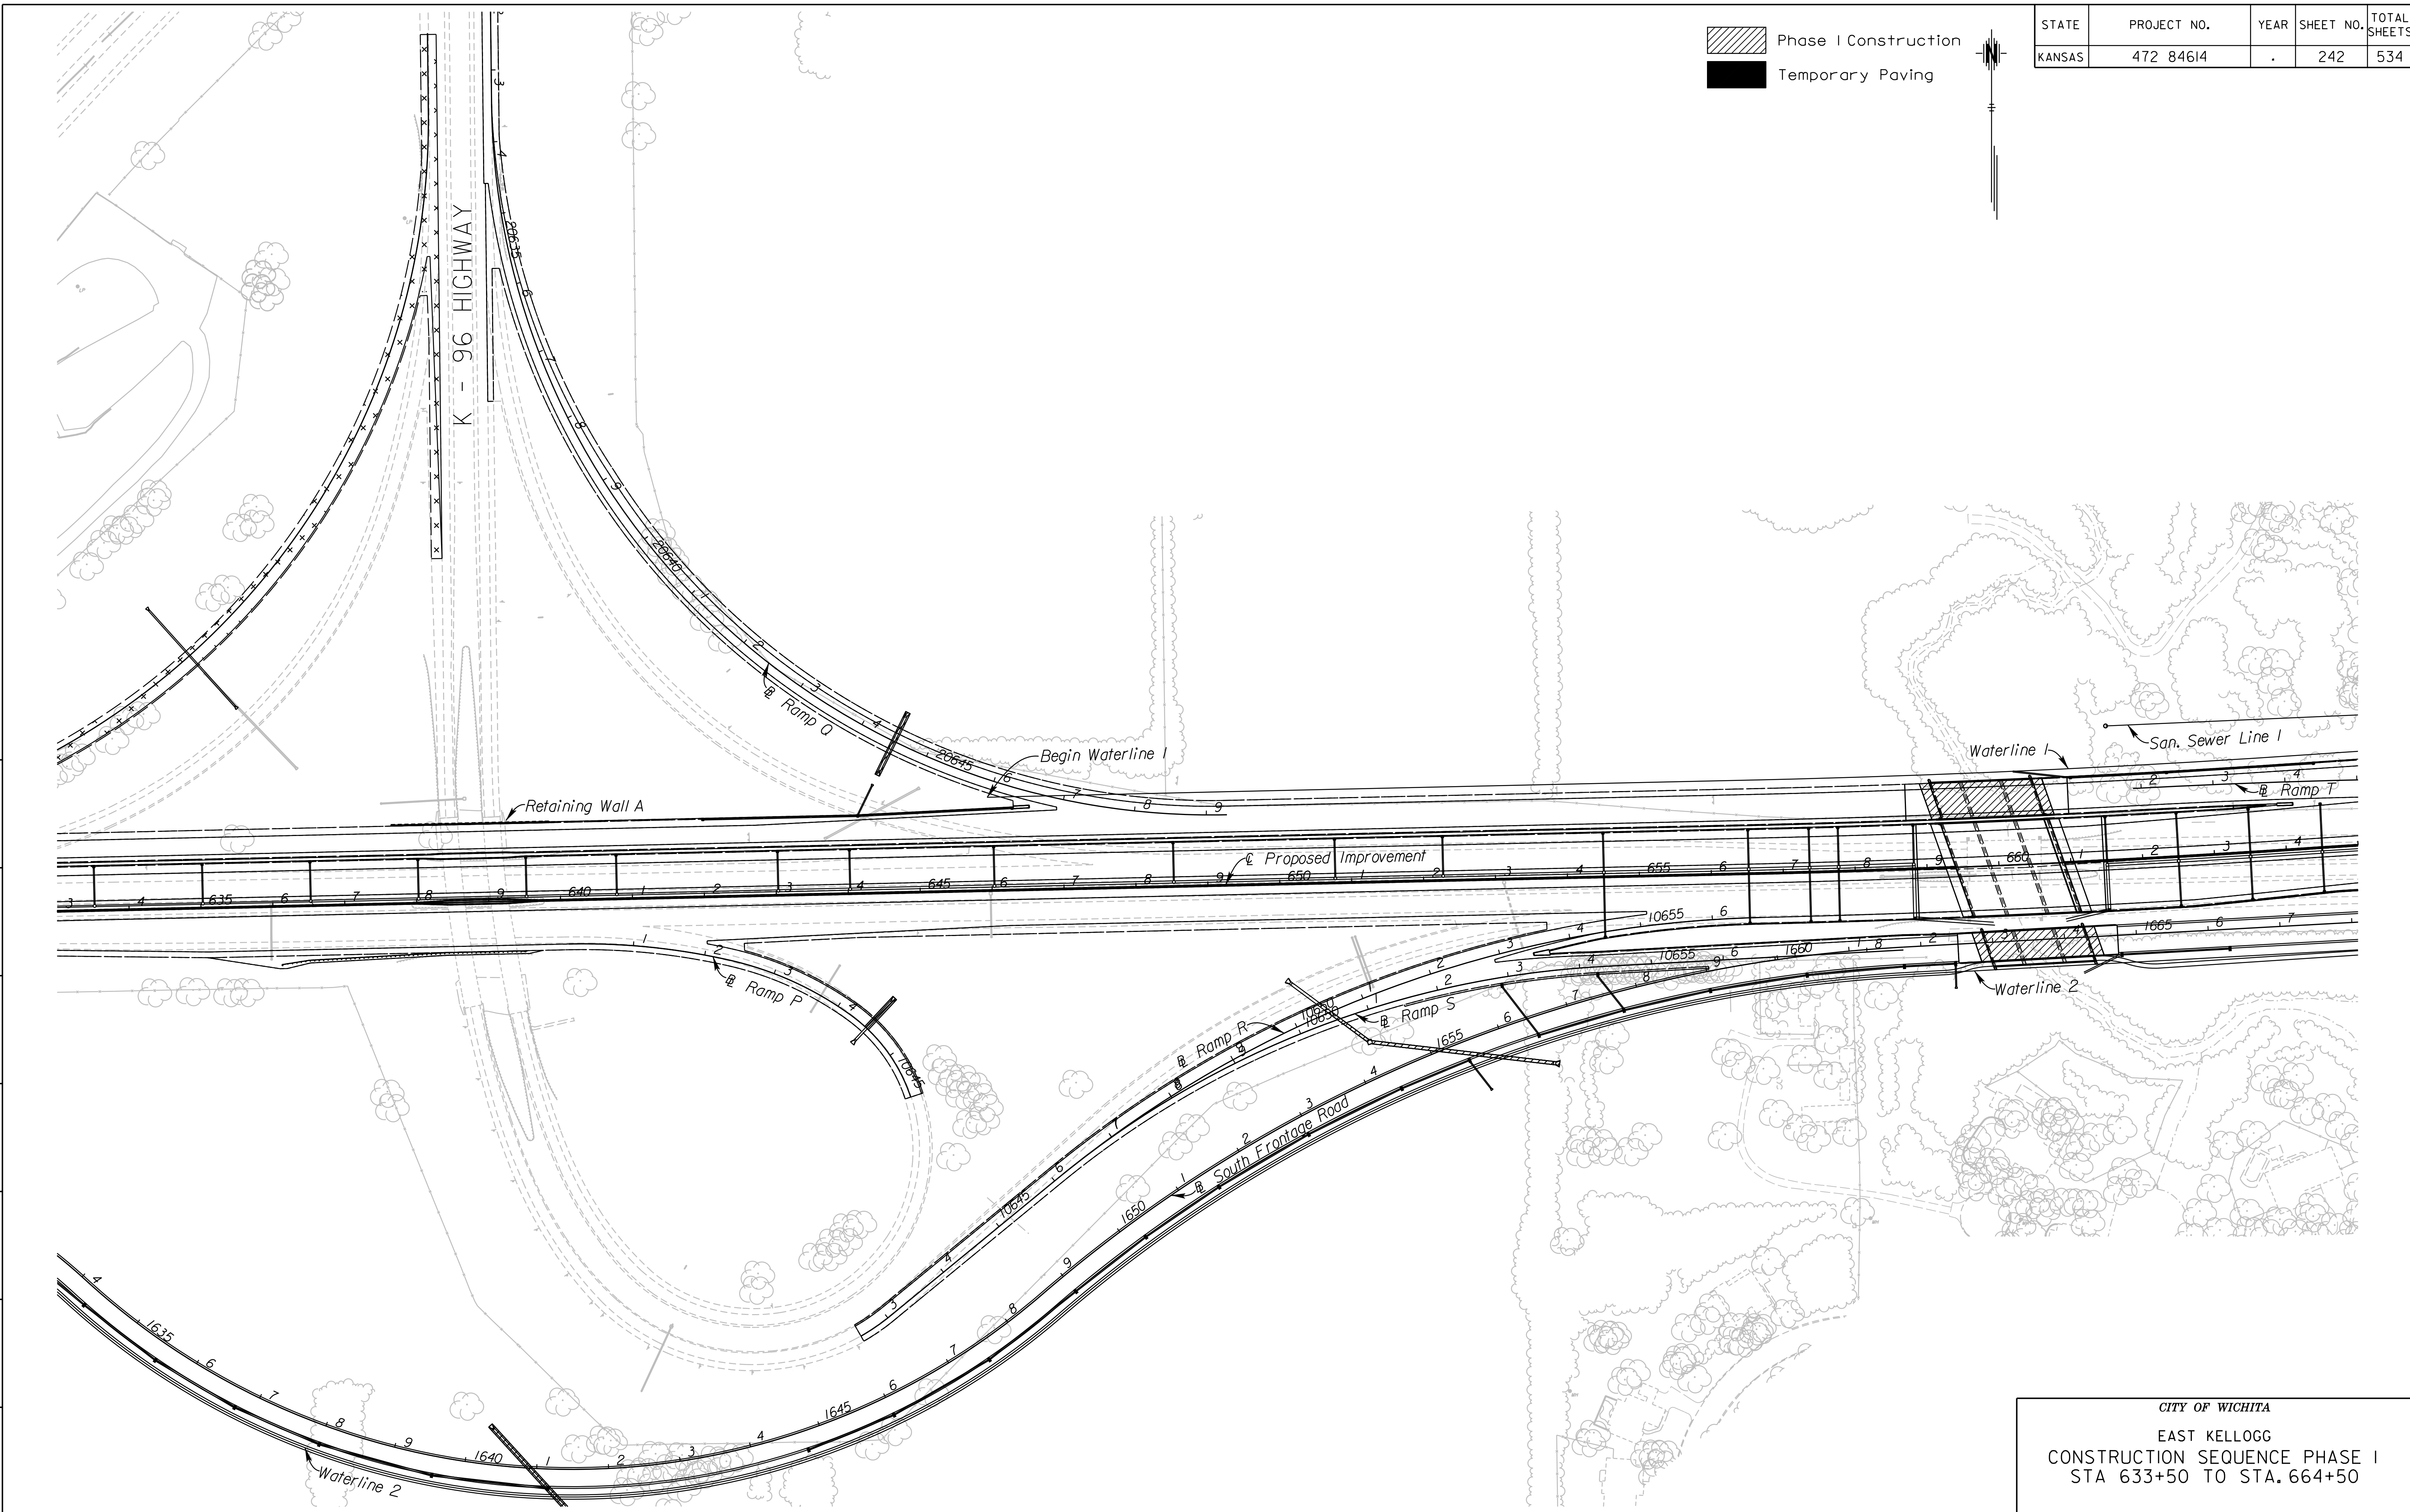

CITY OF WICHITA
 EAST KELLOGG
 CONSTRUCTION SEQUENCE PHASE I
 STA 633+50 TO STA. 664+50