
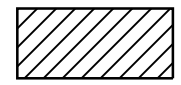
 


10:48:03 AM
 2/20/2011
 G:\W06\0034\Road\35765A-Project\Design_Management\CADD\Base\Borders\MOT\EK2MLM0106.dgn
 SURV. PLOT CADD DES. DR. TR. CKD. APP.

 Phase I Construction
 Temporary Paving

| STATE | PROJECT NO. | YEAR | SHEET NO. | TOTAL SHEETS |
|--------|-------------|------|-----------|--------------|
| KANSAS | 472 84614 | . | 245 | 534 |

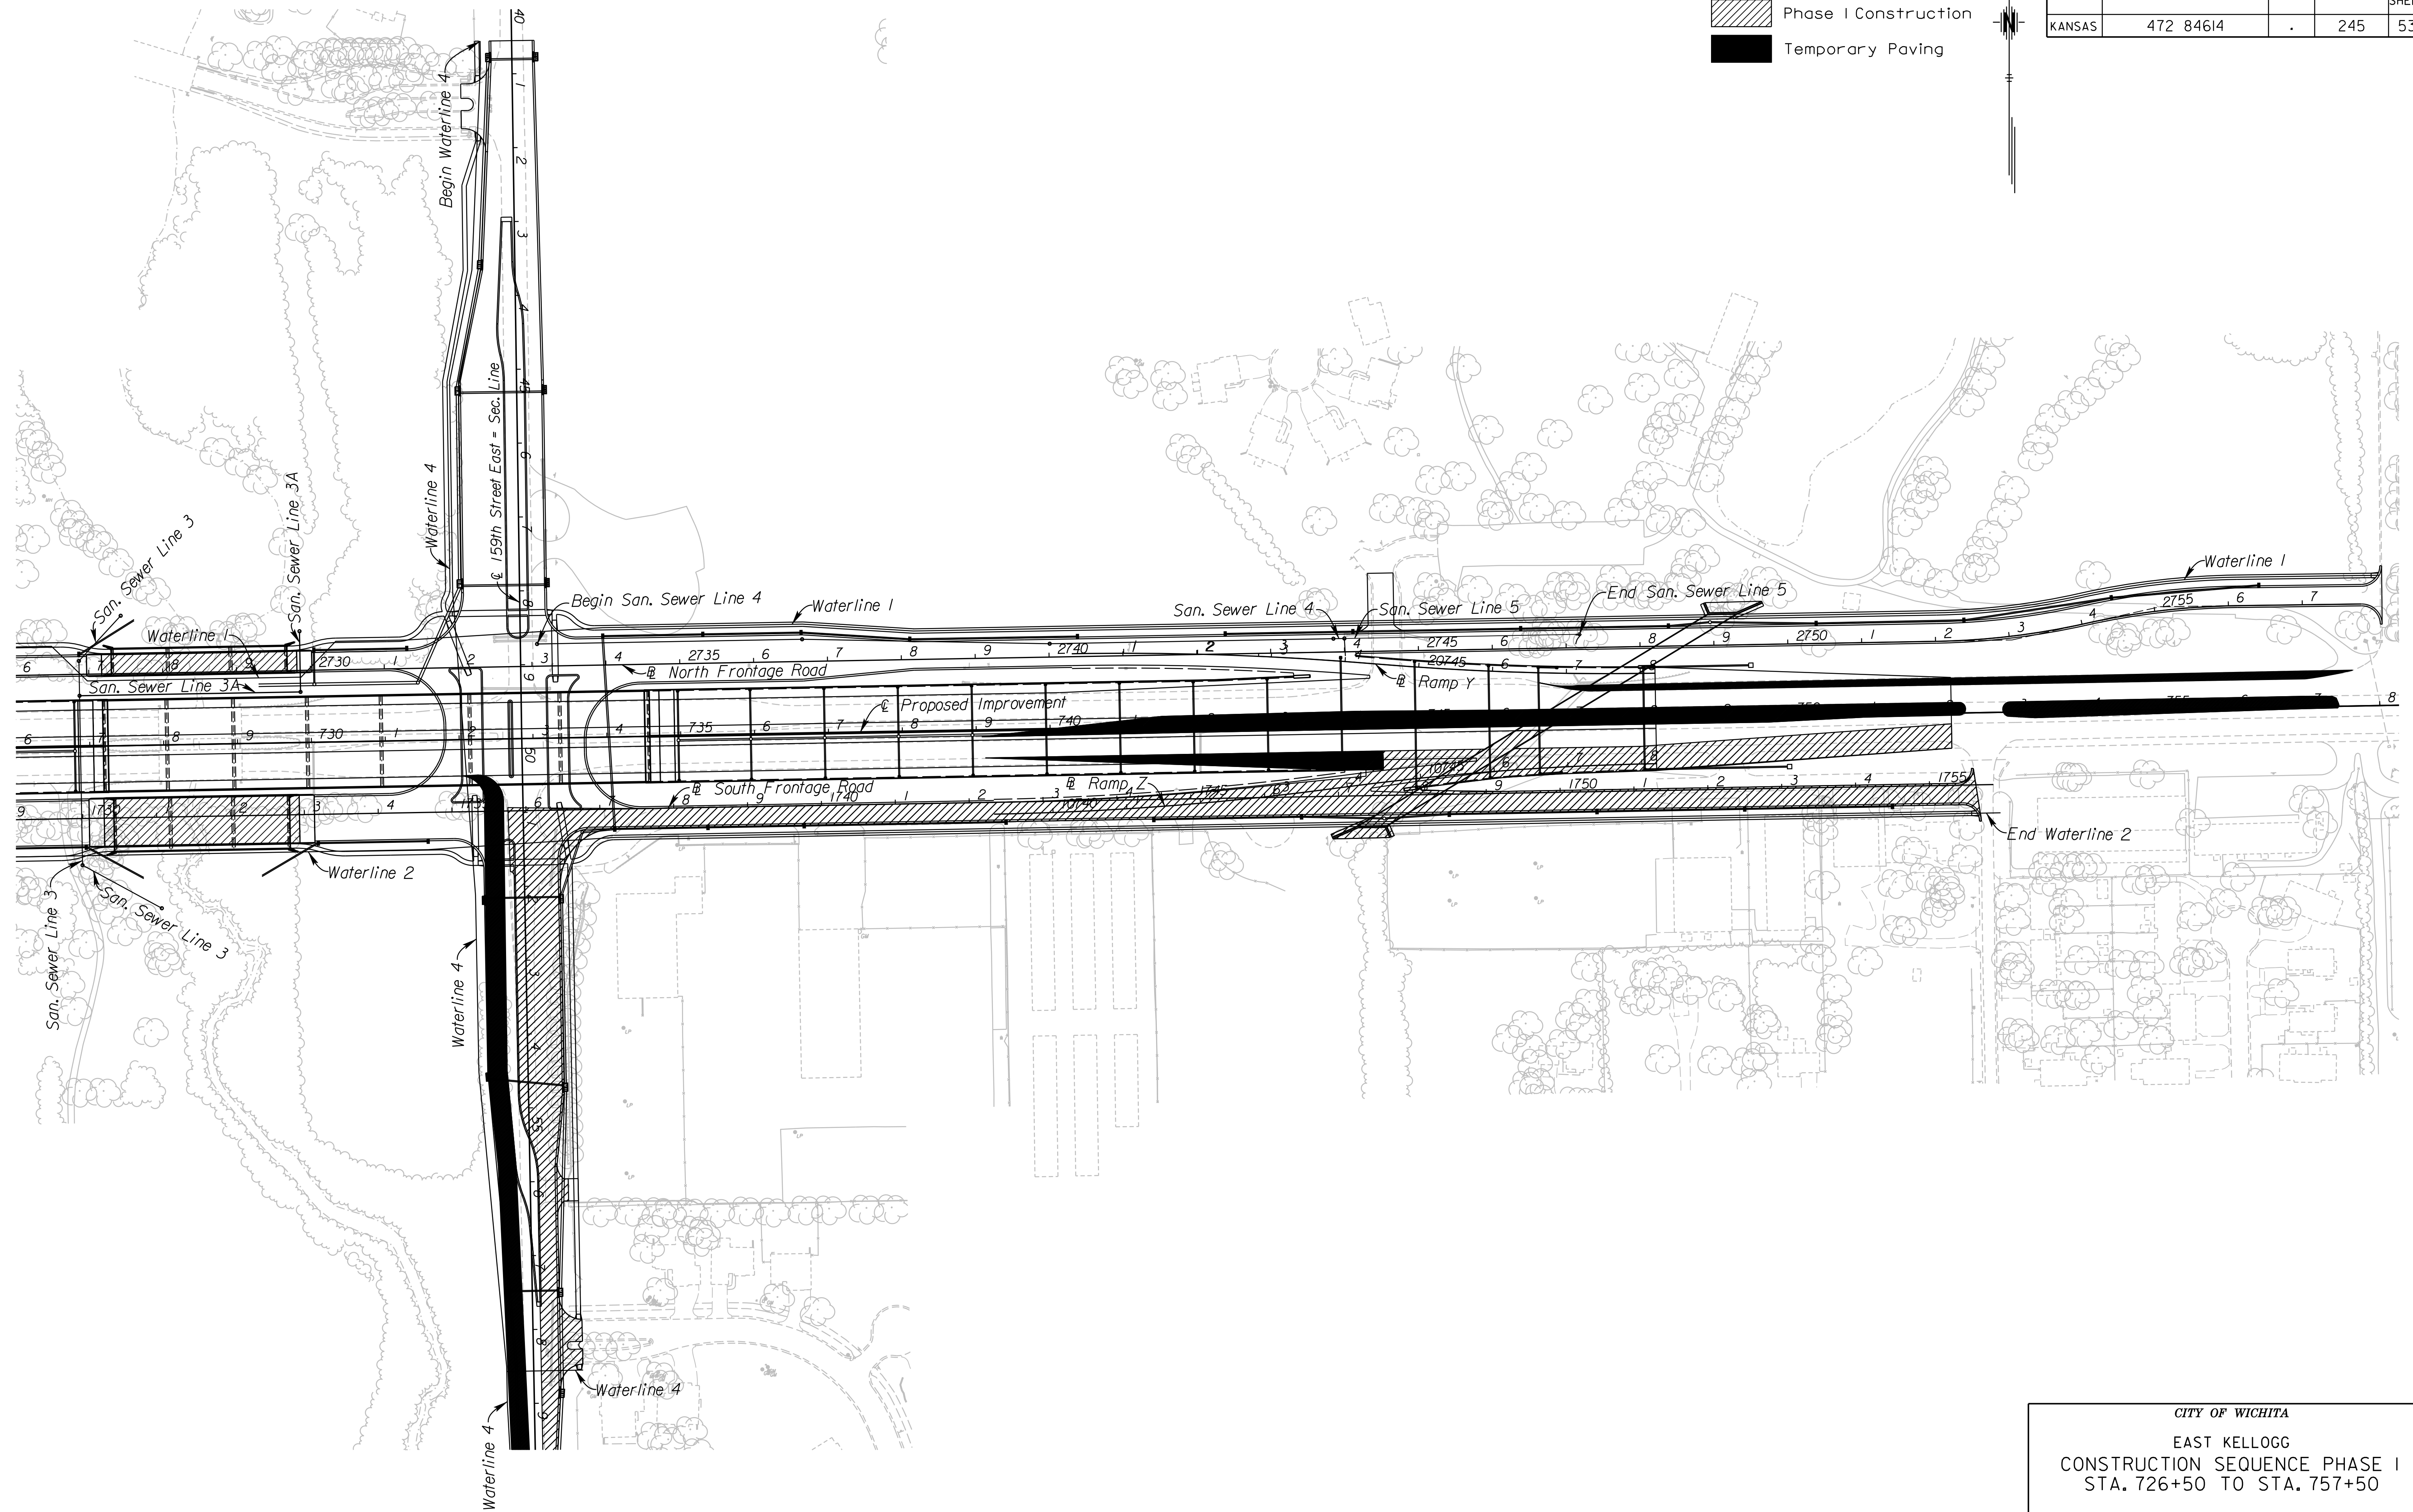

CITY OF WICHITA
 EAST KELLOGG
 CONSTRUCTION SEQUENCE PHASE I
 STA. 726+50 TO STA. 757+50