




10:19:31 AM
 2/20/2011
 G:\W06\0034\Road\35765A-Project\Design_Management\CADD\Base\Borders\M01\EK2MLM012.dgn
 SURV. PLOT CADD DES. DR. TR. CKD. APP.

 Phase 3 Construction
 Temporary Paving

STATE	PROJECT NO.	YEAR	SHEET NO.	TOTAL SHEETS
KANSAS	472 84614	.	251	534

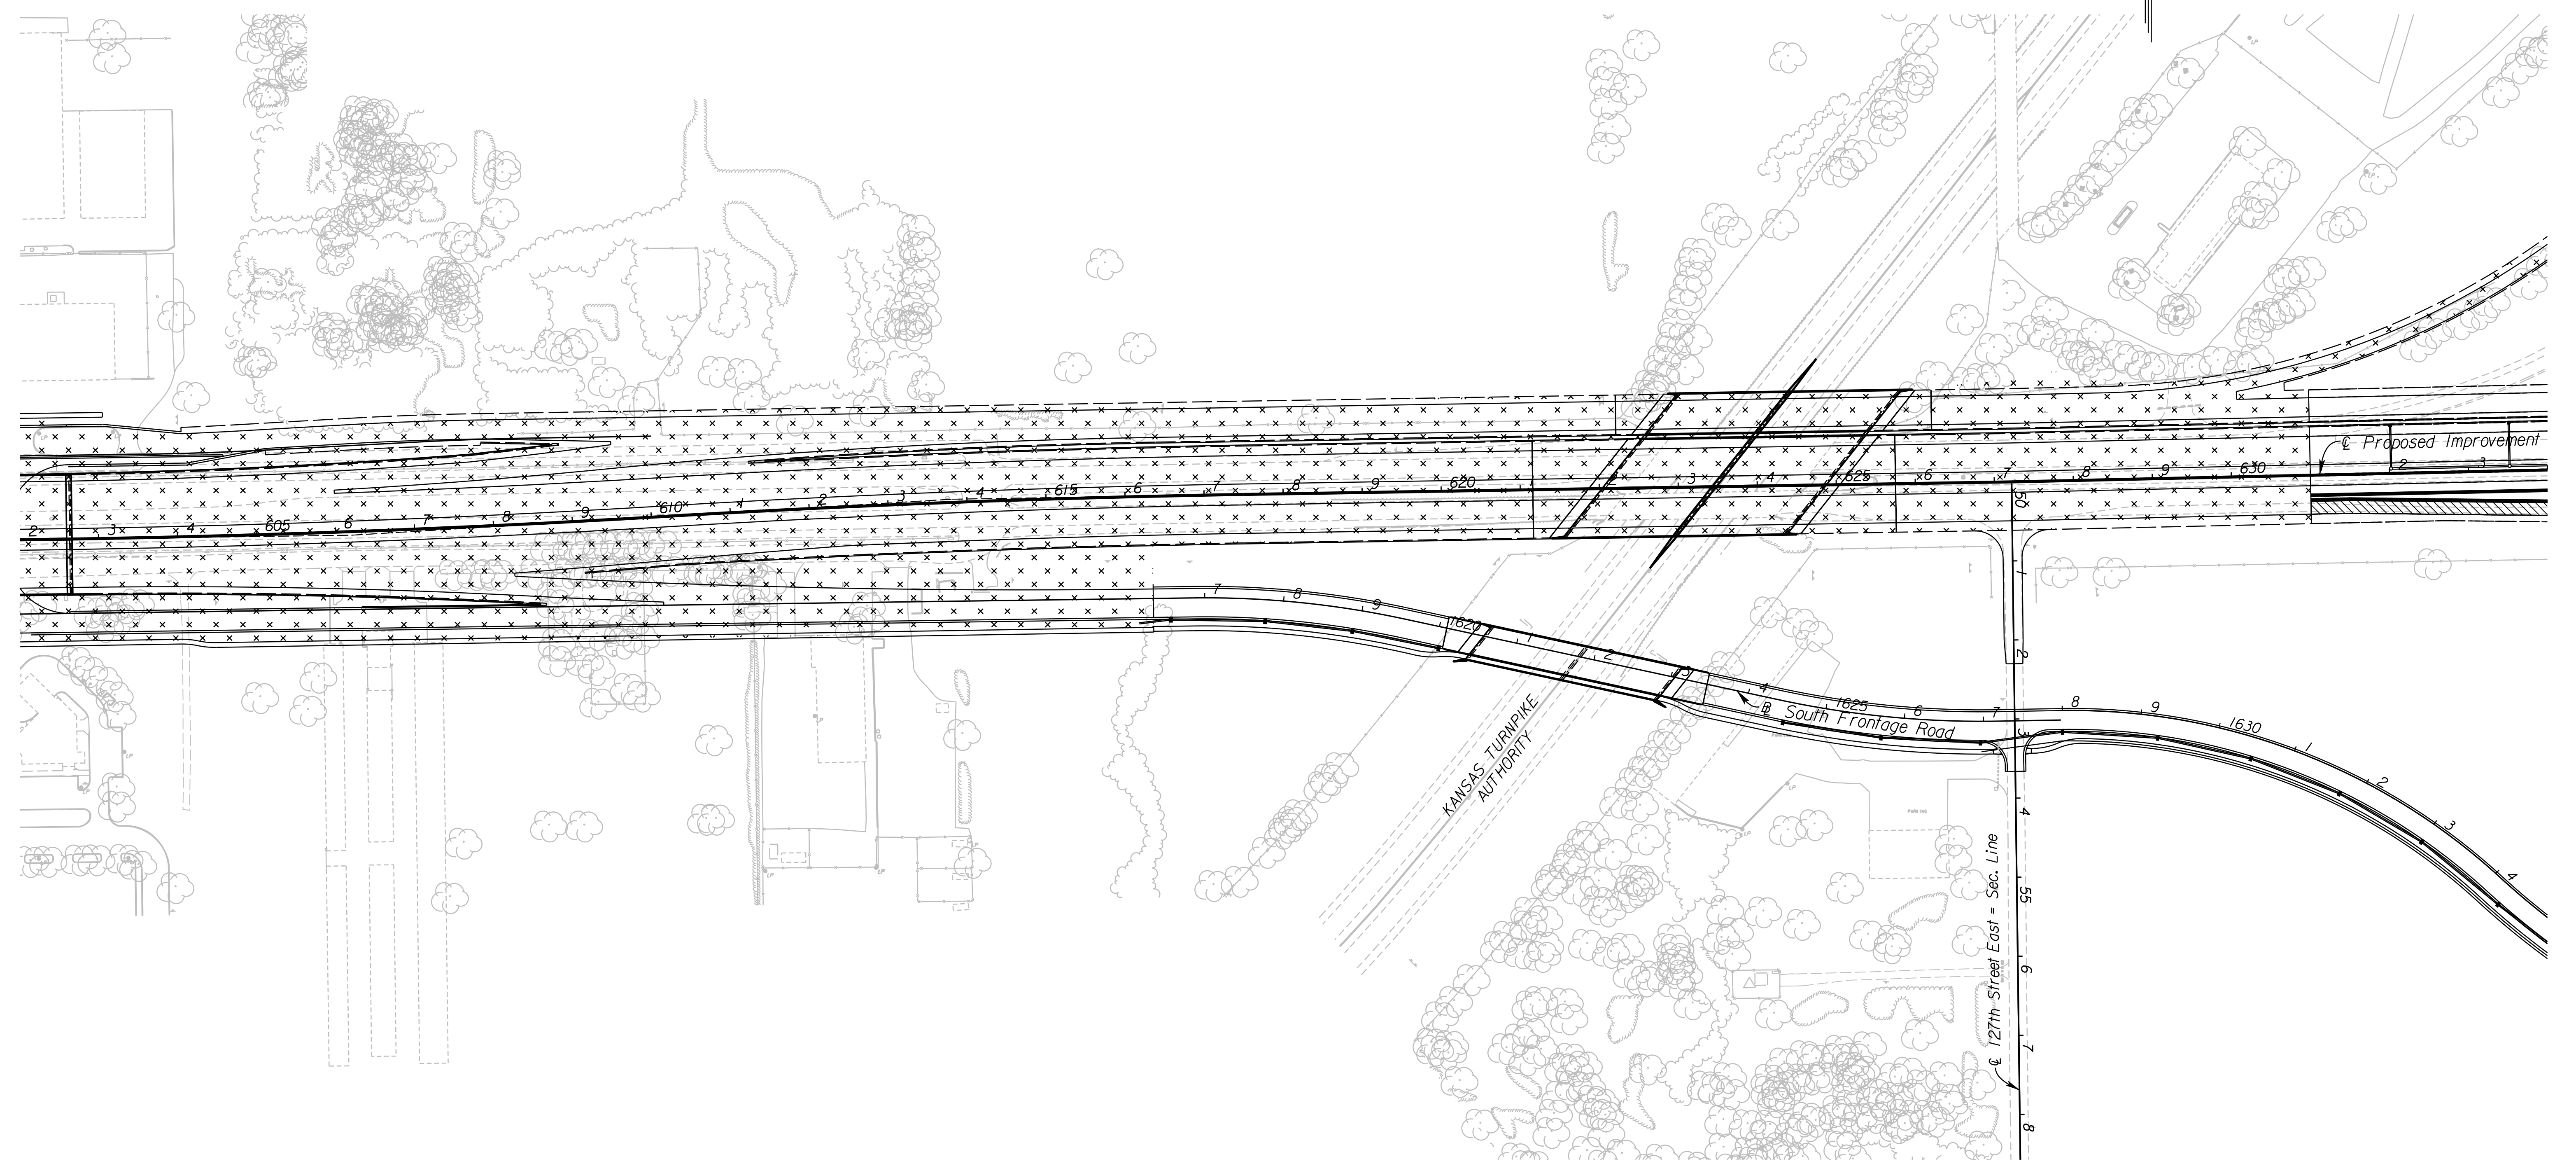

CITY OF WICHITA
 EAST KELLOGG
 CONSTRUCTION SEQUENCE PHASE 3
 STA. 602+50 TO STA. 633+50