


12:38:18 PM
 2/23/2011
 G:\W06\0034\Road\35765A-Project\Design_Management\CADD\Base\Borders\MOT\K2ML\MOT13.dgn

SURV. PLOT CADD DES. DR. TR. CKD. APP.

Phase 3 Construction
 Temporary Paving

STATE	PROJECT NO.	YEAR	SHEET NO.	TOTAL SHEETS
KANSAS	472 84614	.	252	534

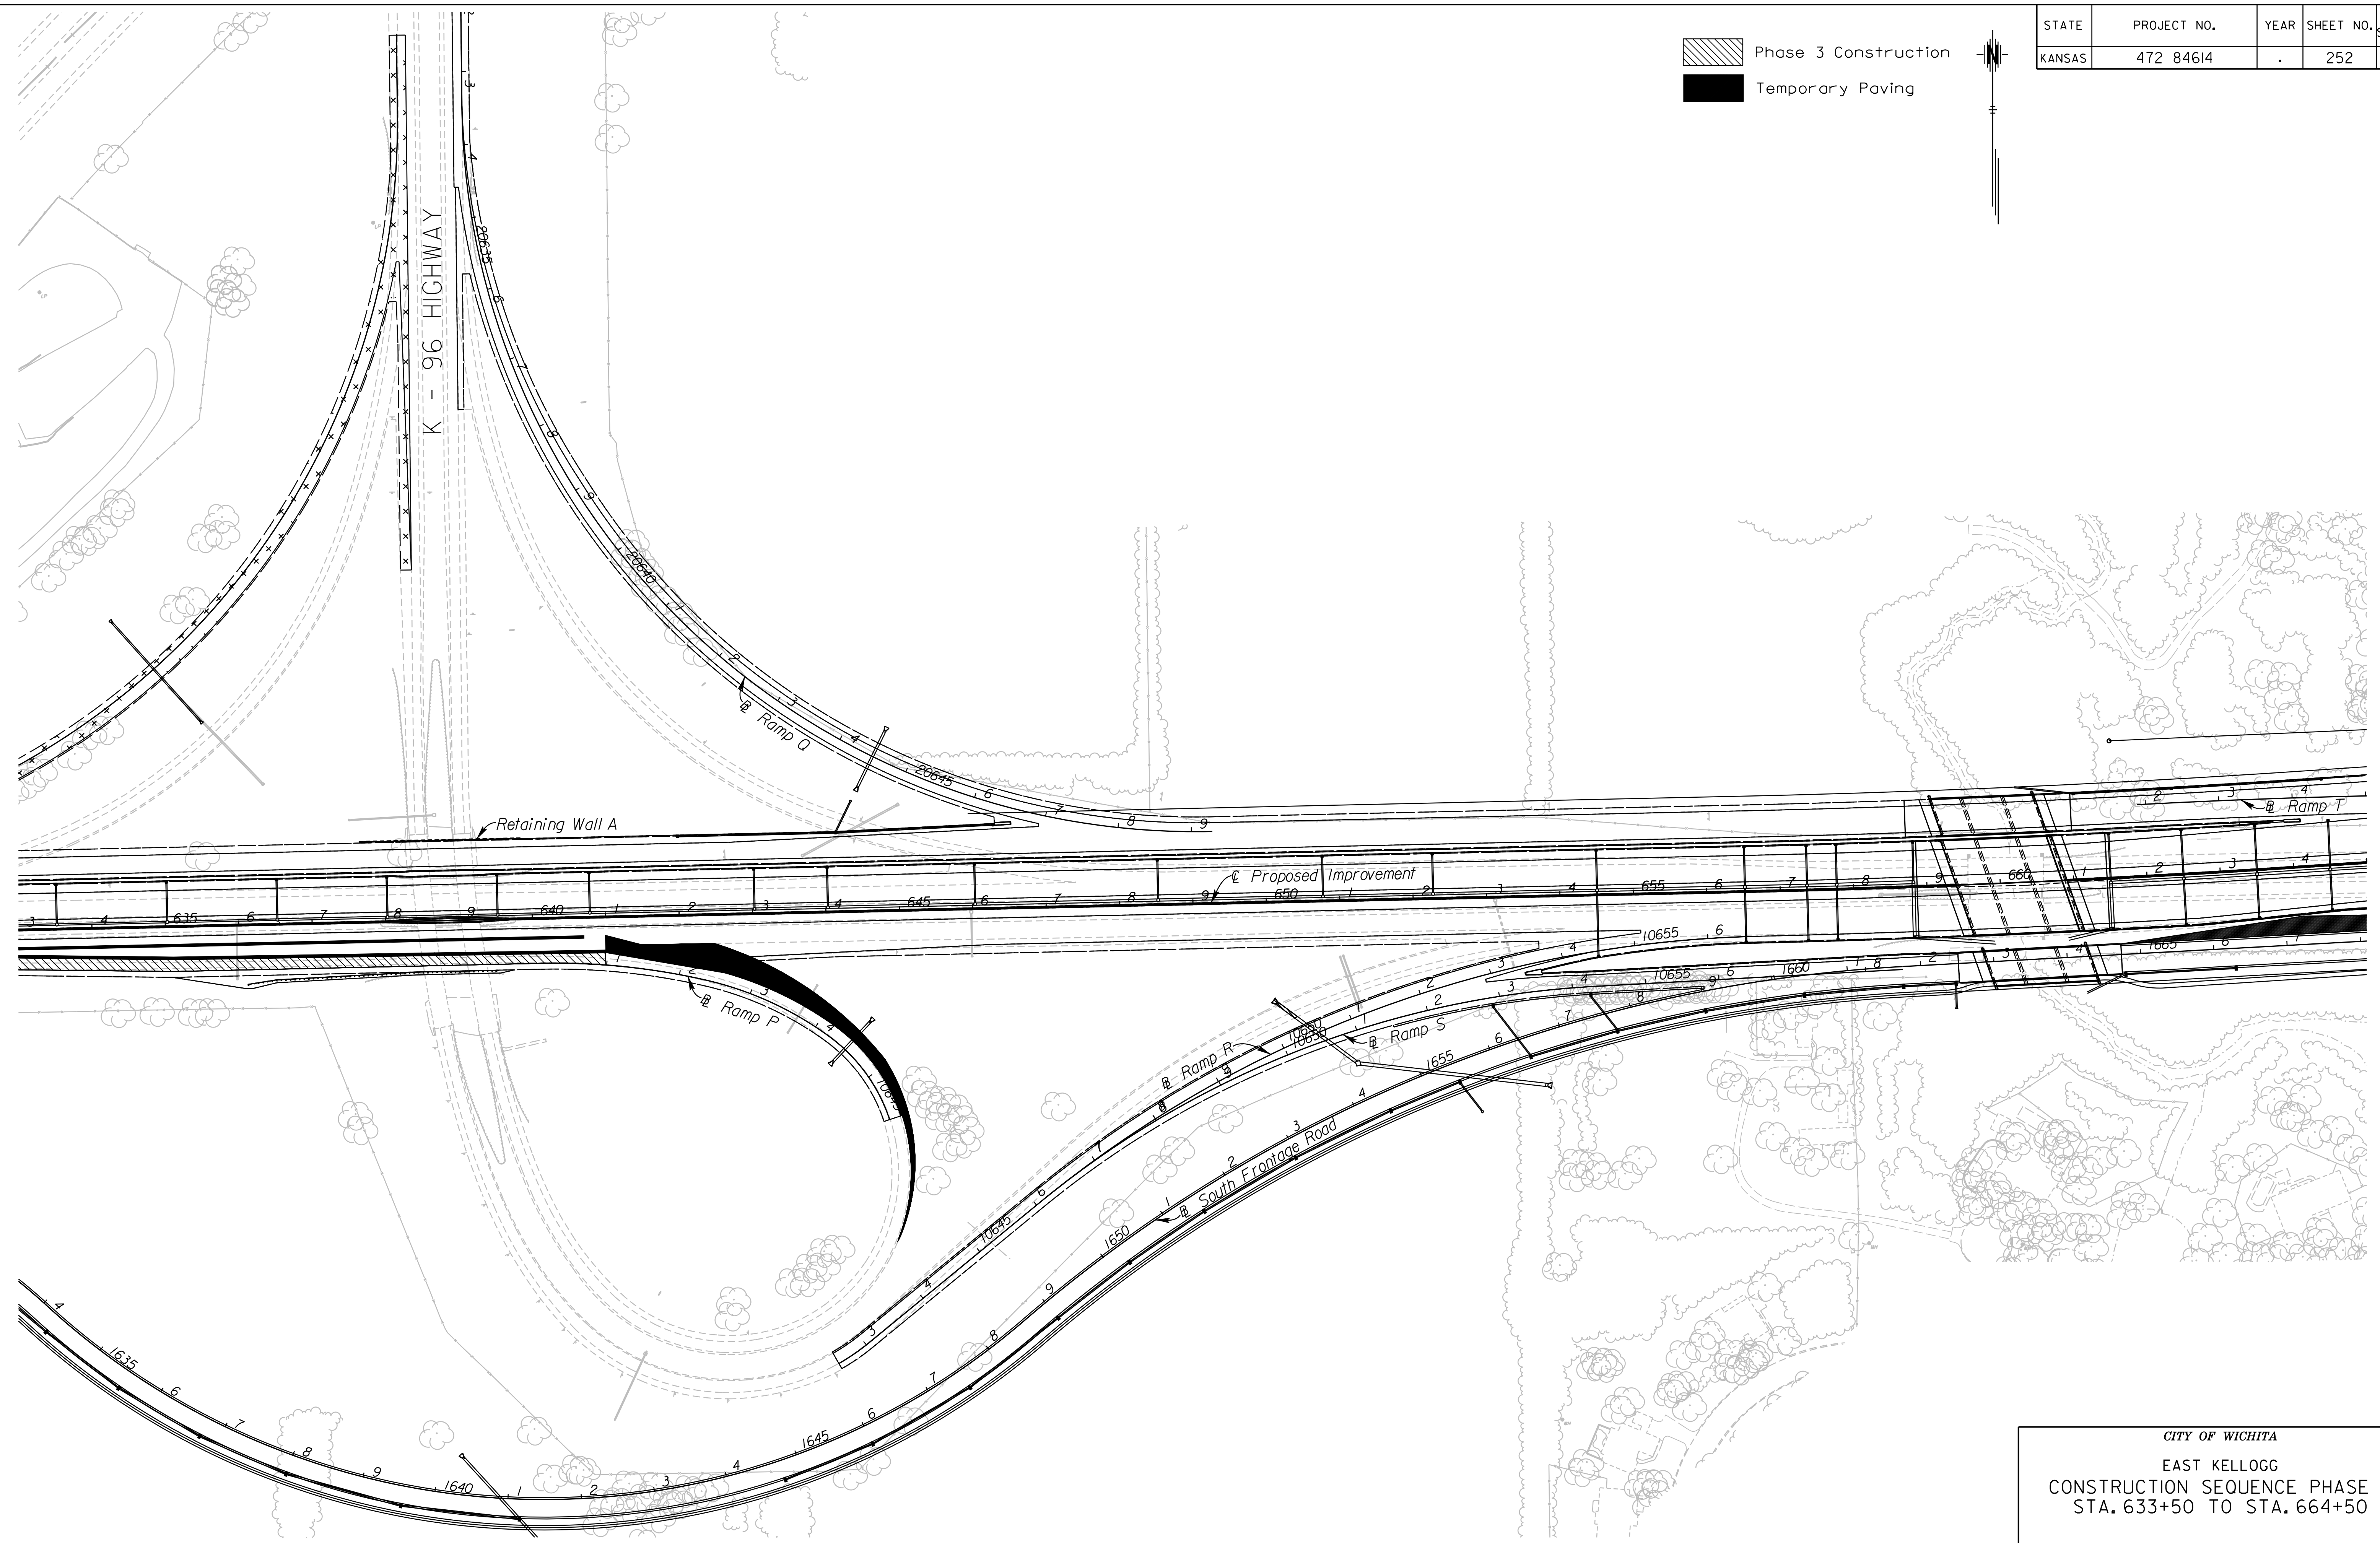

CITY OF WICHITA
 EAST KELLOGG
 CONSTRUCTION SEQUENCE PHASE 3
 STA. 633+50 TO STA. 664+50