





10:20:00 AM
 2/20/2010
 G:\W06\0034\Road\35765A-Project\Design_Management\CADD\Base\Borders\MOT\K2ML\M0T14.dgn
 SURV. PLOT CADD DES. DR. TR. CKD. APP.

STATE	PROJECT NO.	YEAR	SHEET NO.	TOTAL SHEETS
KANSAS	472 84614	.	253	534

 Phase 3 Construction
 Temporary Paving

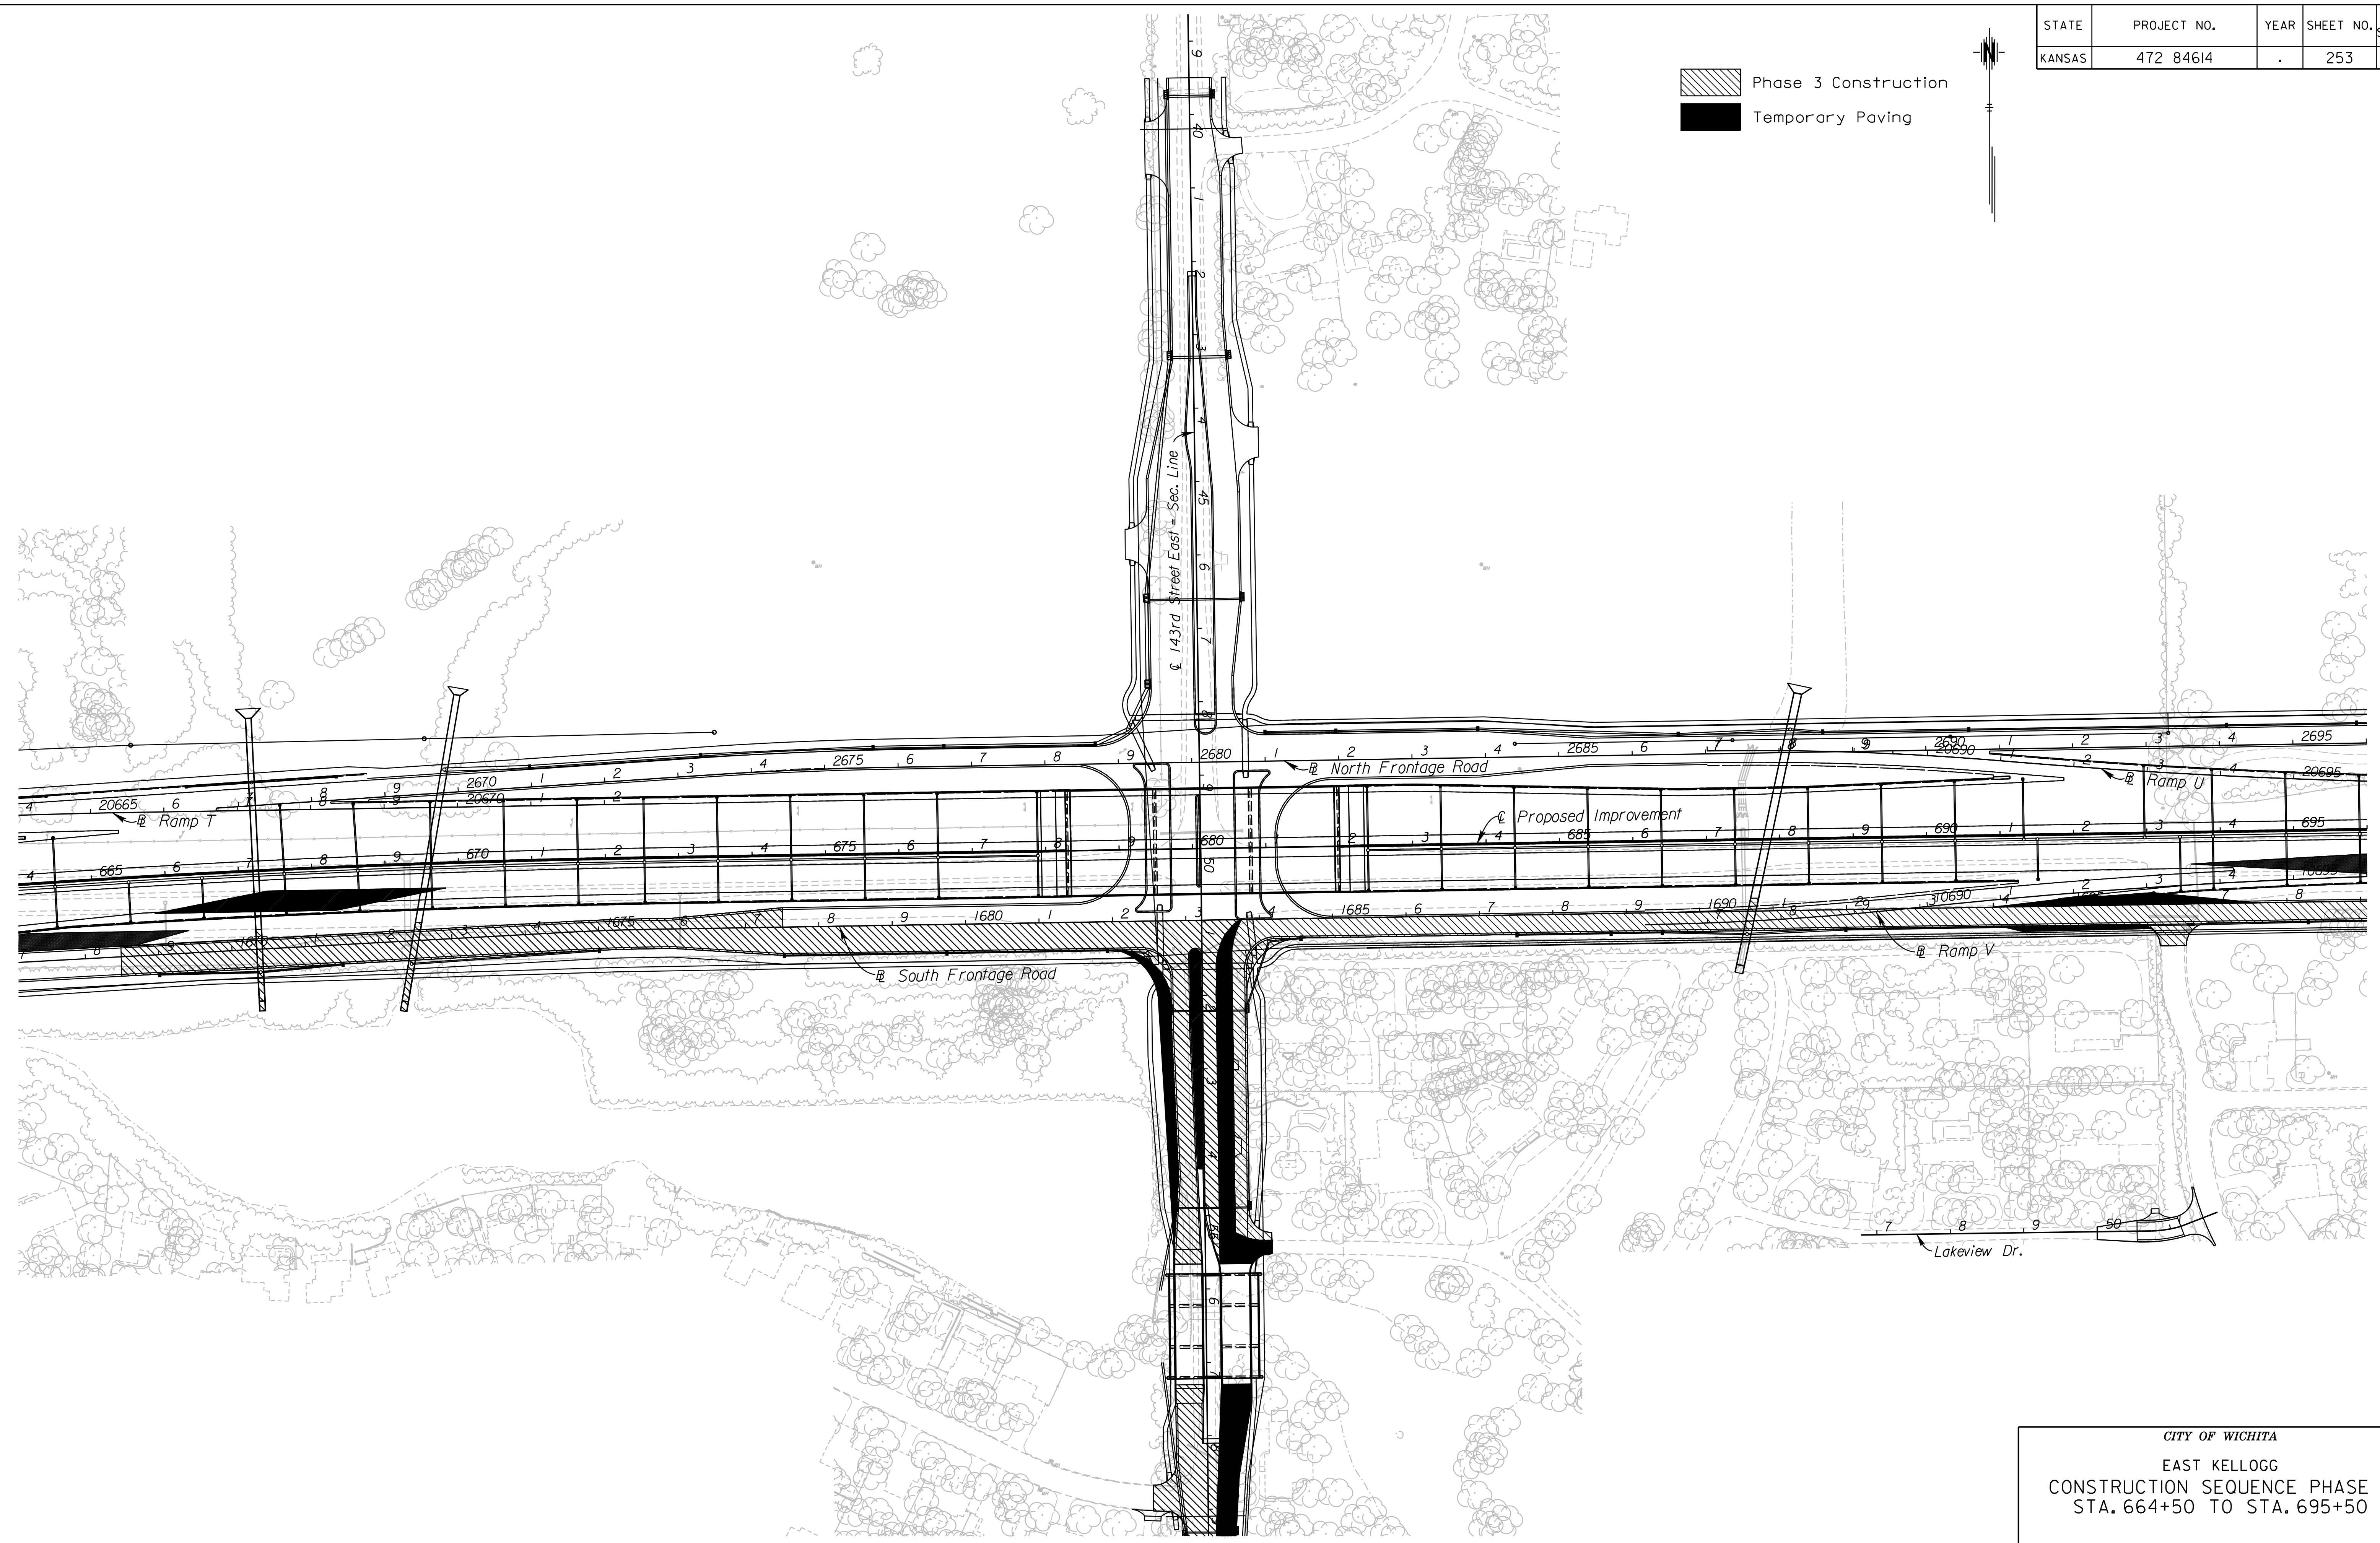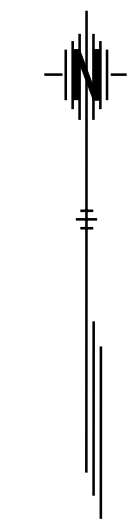

CITY OF WICHITA
 EAST KELLOGG
 CONSTRUCTION SEQUENCE PHASE 3
 STA. 664+50 TO STA. 695+50