


STATE	PROJECT NO.	YEAR	SHEET NO.	TOTAL SHEETS
KANSAS	472 84614	:	266	534

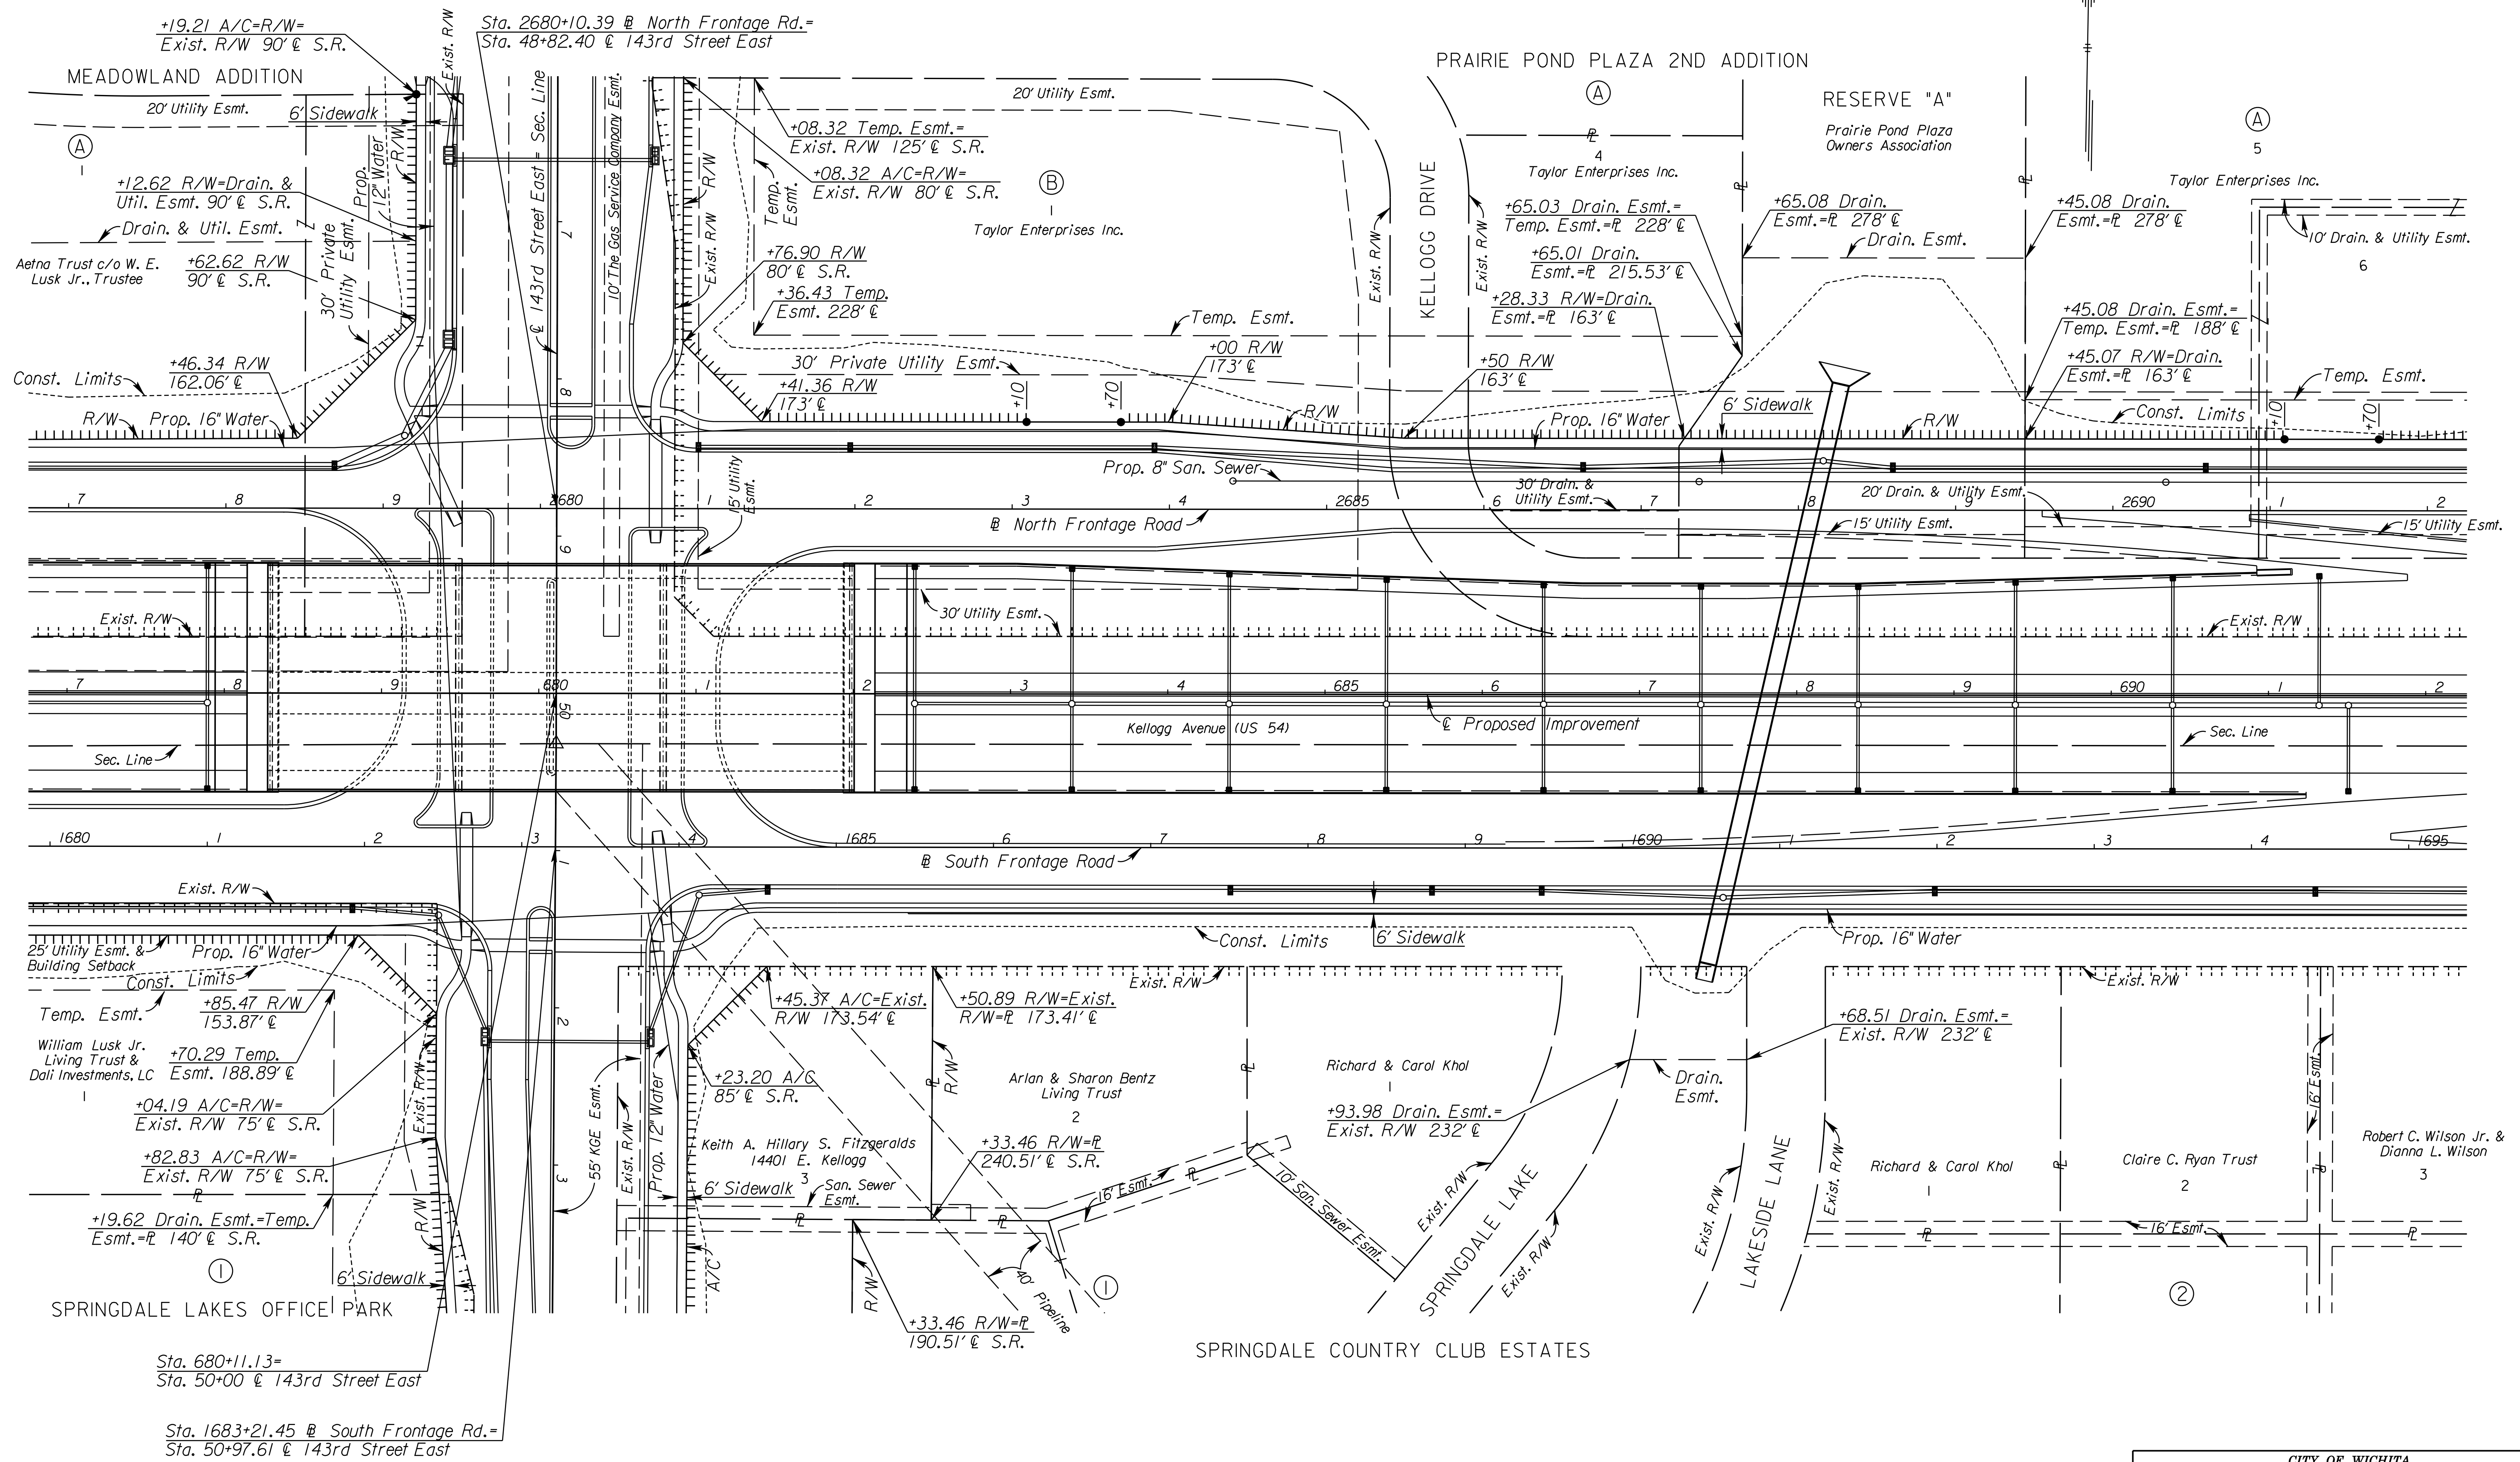

CITY OF WICHITA
 EAST KELLOGG
 RIGHT-OF-WAY PLAN
 STA. 677+00 TO STA. 692+00

I:\48-01 AM 2/9/2011 1:35:16 PM C:\Cadd\Sheets\Roadway\PROW\EK2MLR0W05.dgn
 SURV. PLOT CADD DES. TR. CKD. APP.