
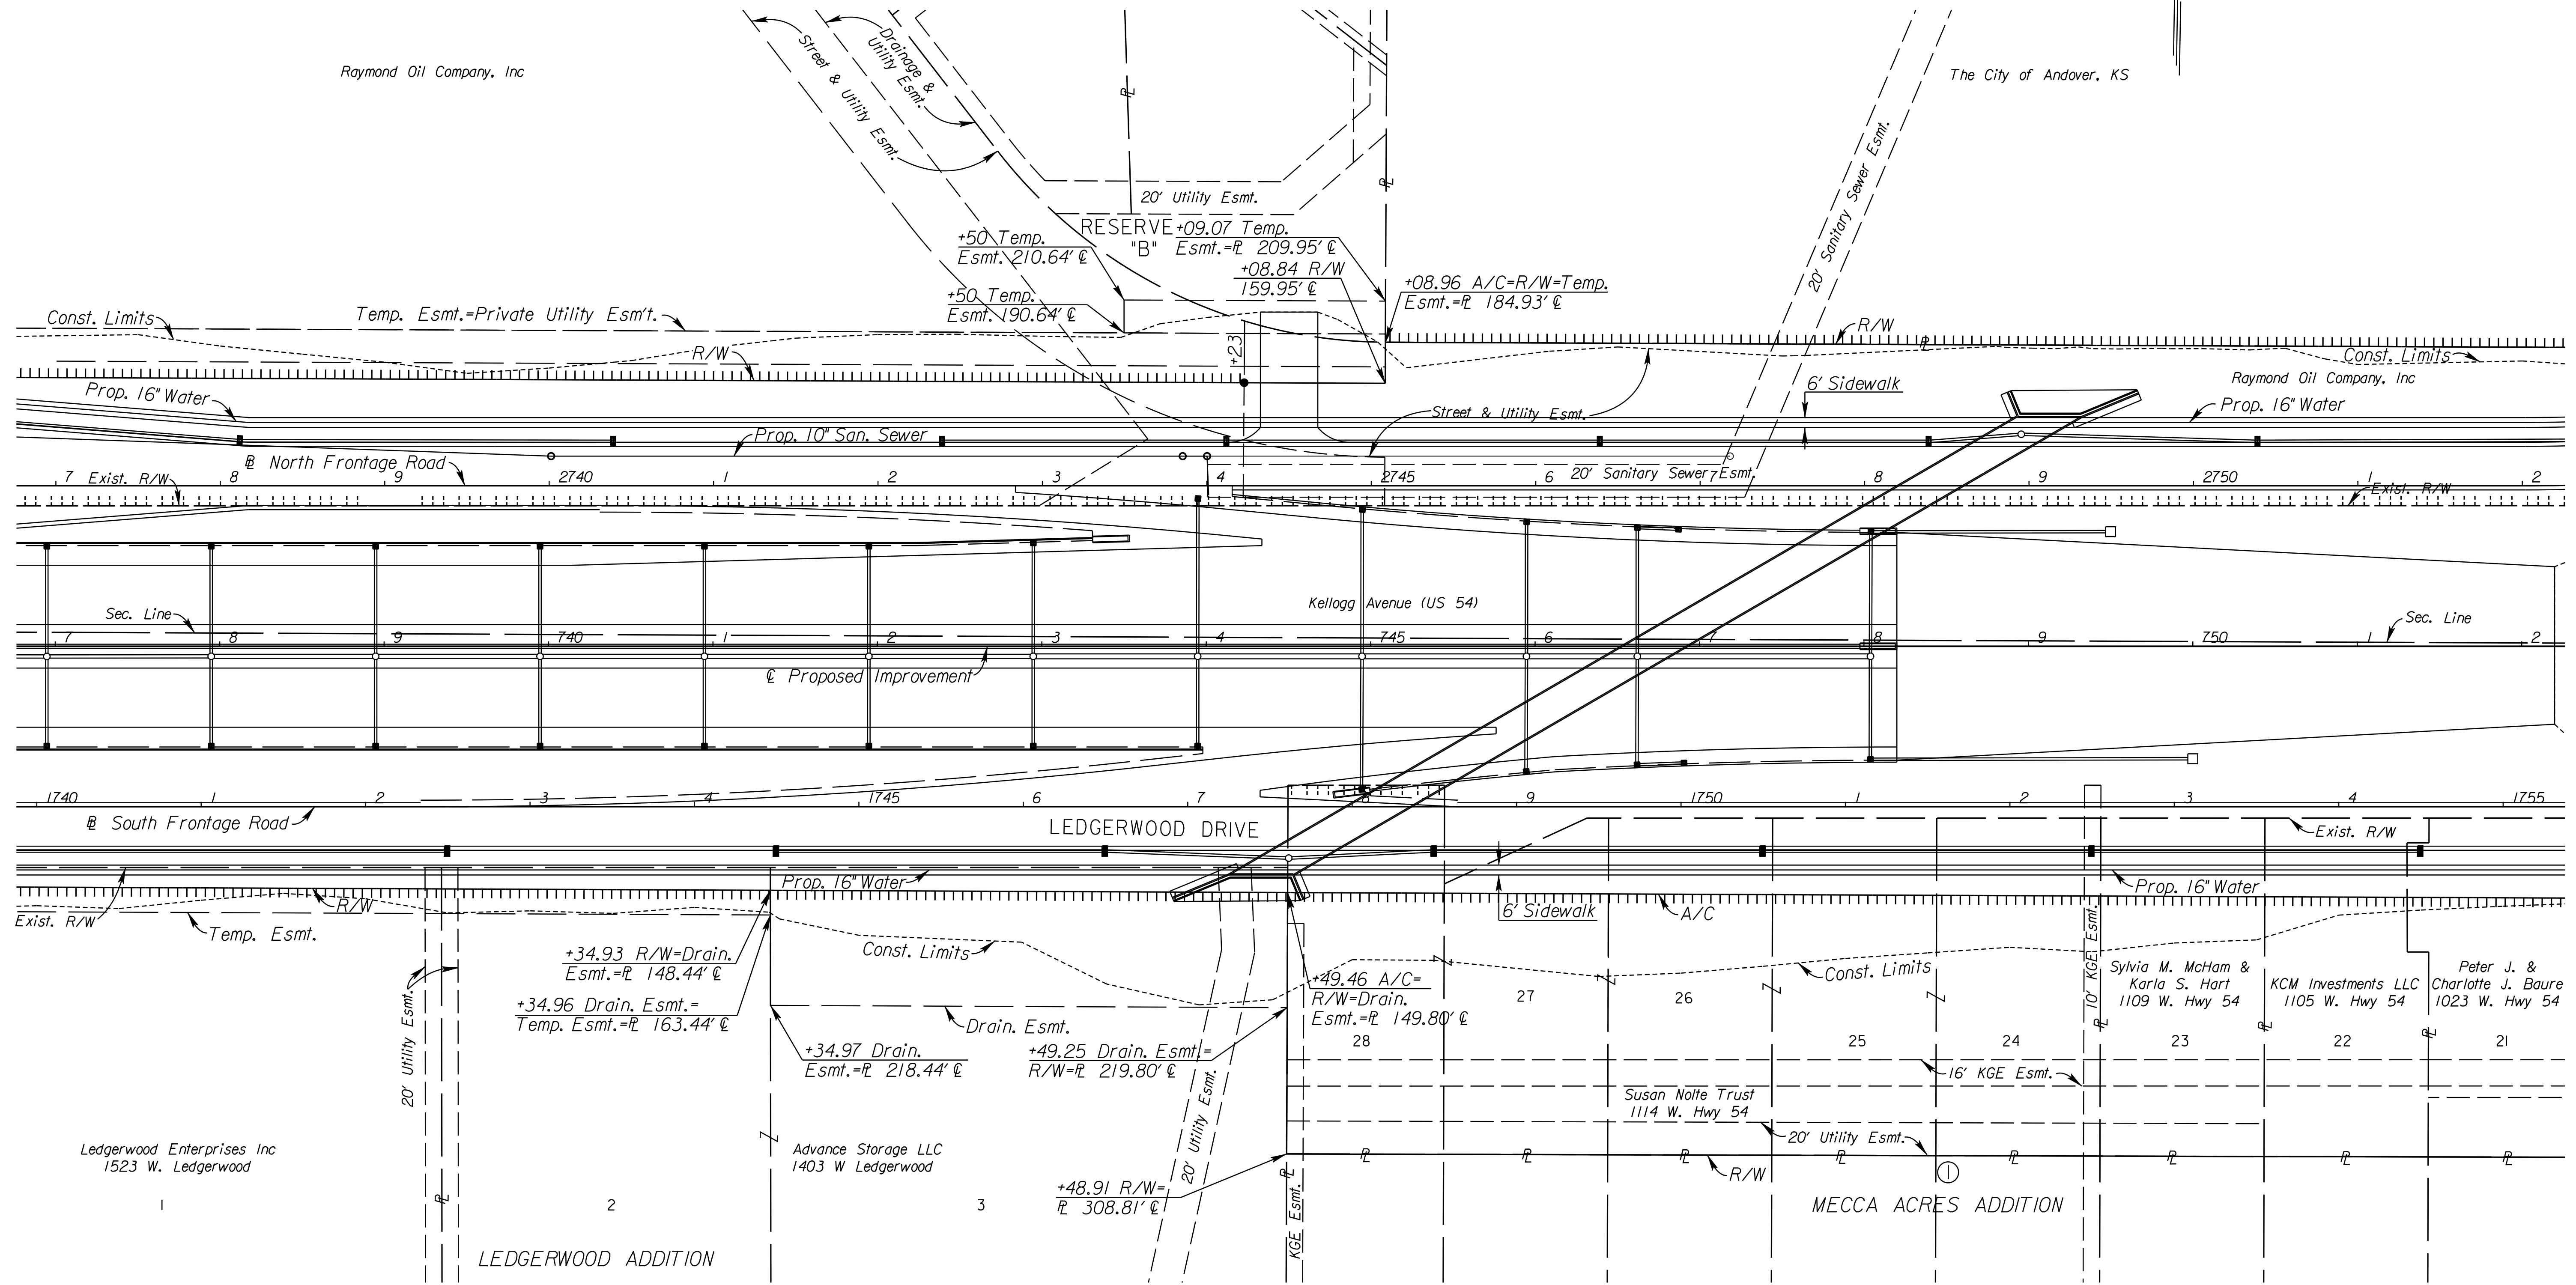


|        |             |      |           |              |
|--------|-------------|------|-----------|--------------|
| STATE  | PROJECT NO. | YEAR | SHEET NO. | TOTAL SHEETS |
| KANSAS | 472 84614   | :    | 270       | 534          |

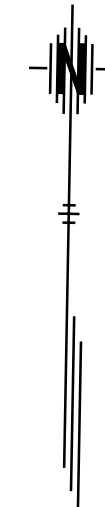

I:\0154 AM 2/25/2011 1:35:16 PM Cadd\Sheets\Roadway\PROW\K2MLR0W09.dgn  
 SURV. PLOT CADD DES. DR. TR. CKD. APP.

CITY OF WICHITA  
 EAST KELLOGG  
 RIGHT-OF-WAY PLAN  
 STA. 737+00 TO STA. 752+00