
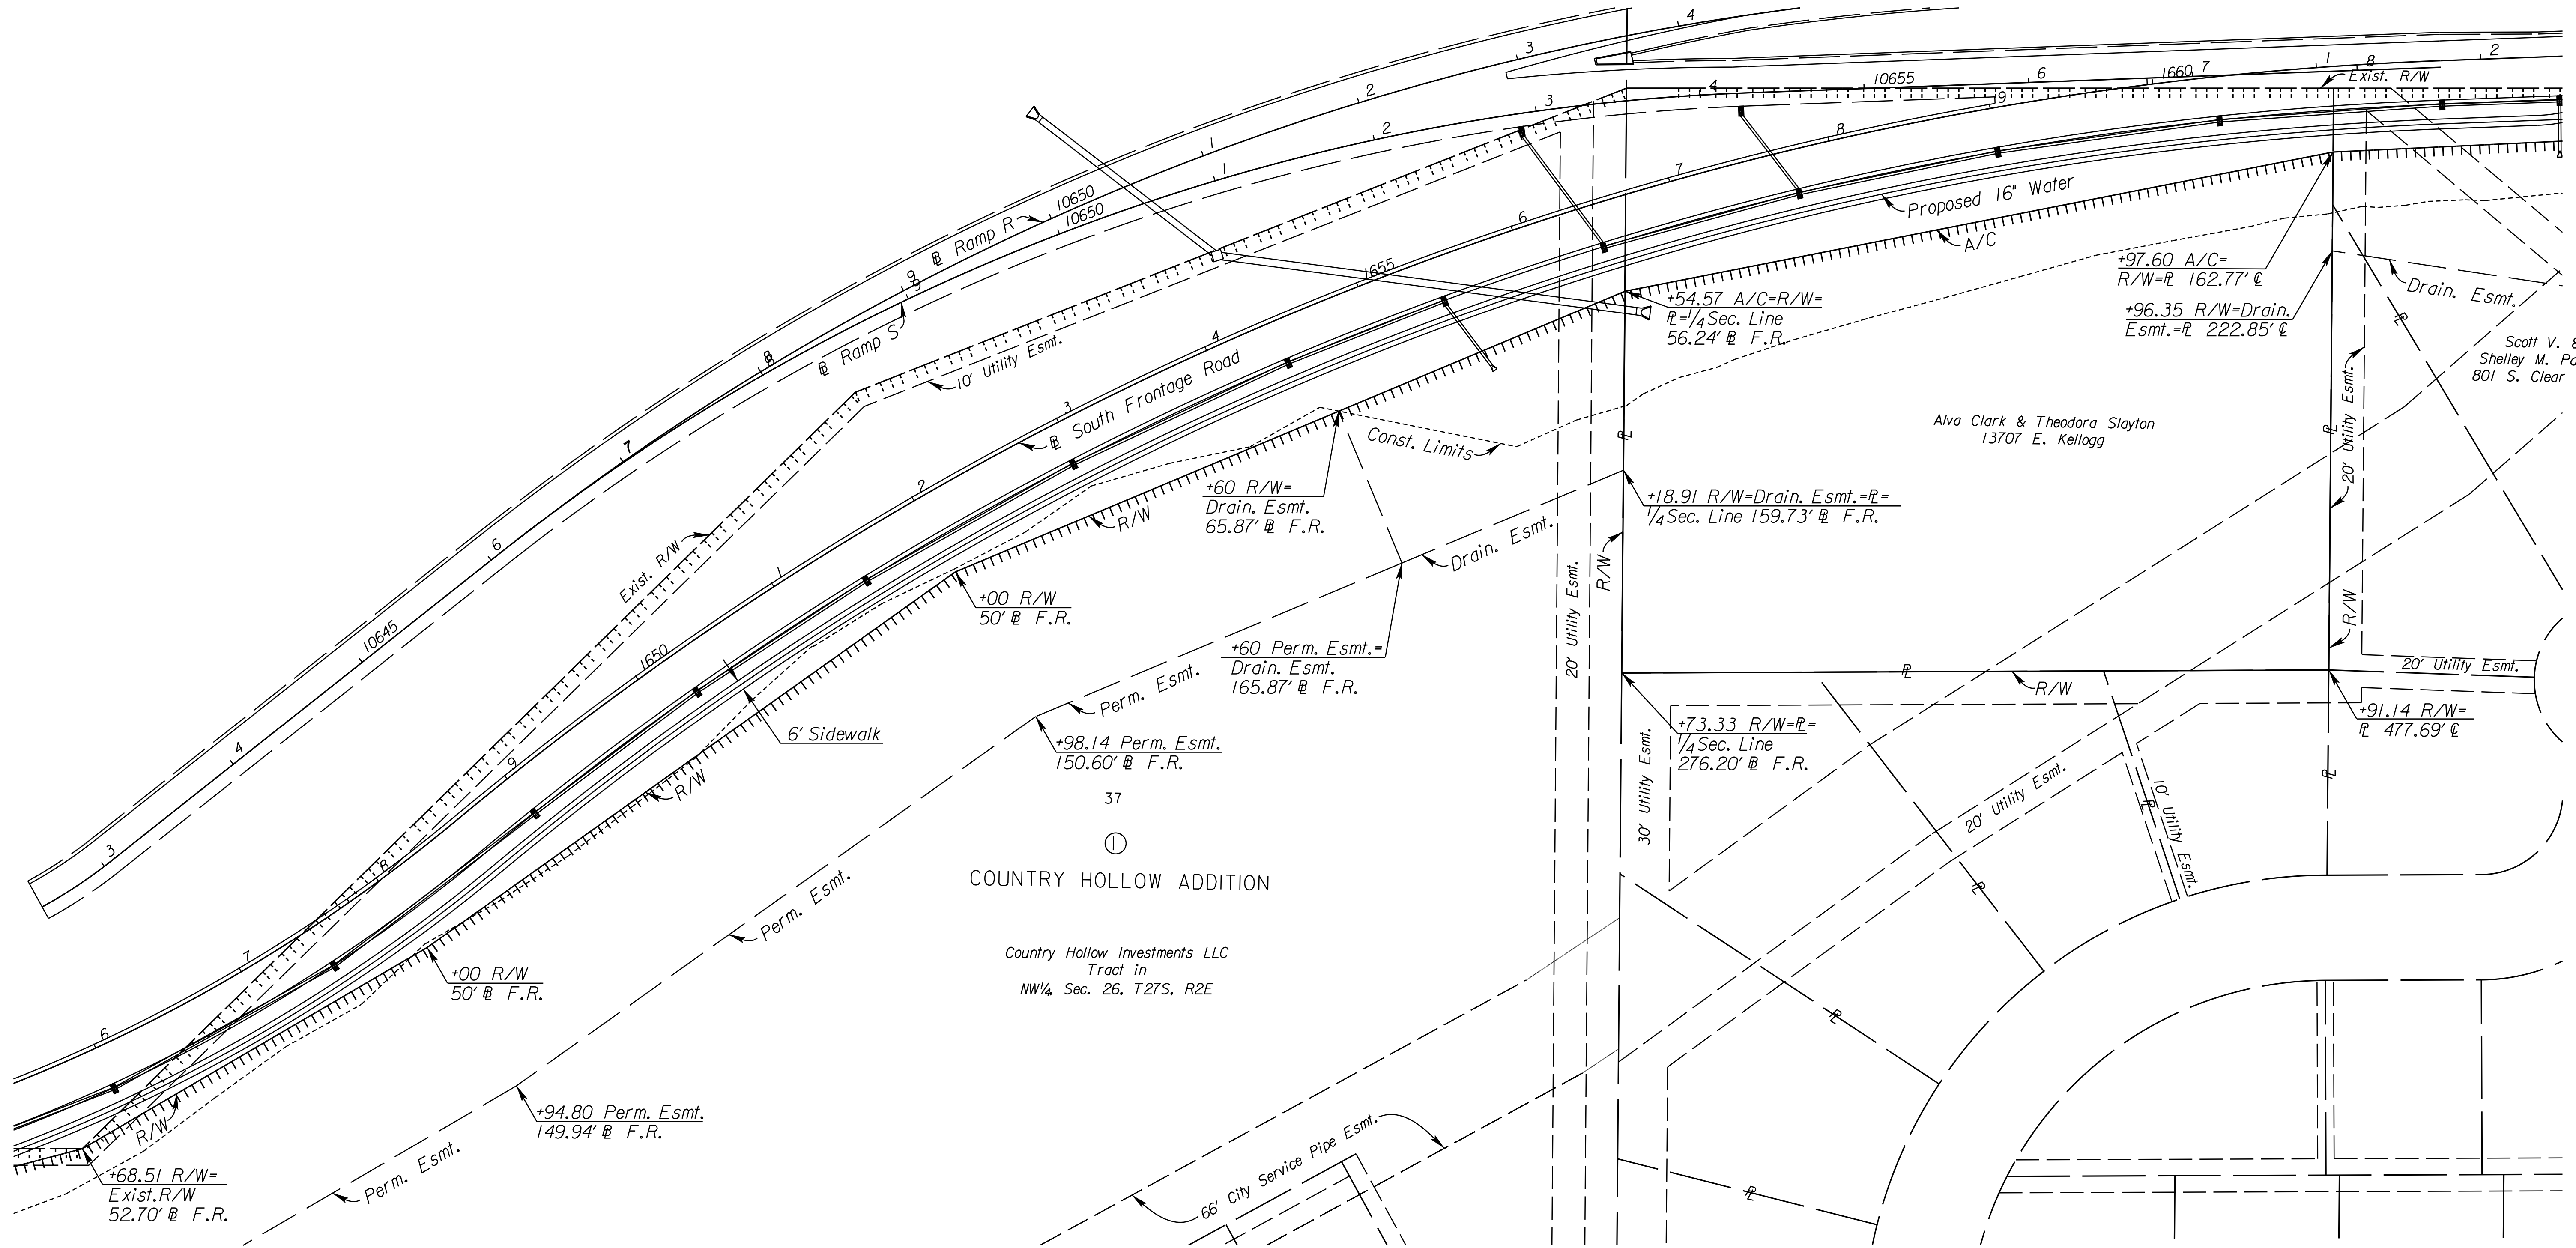


STATE	PROJECT NO.	YEAR	SHEET NO.	TOTAL SHEETS
KANSAS	472 84614	:	274	534

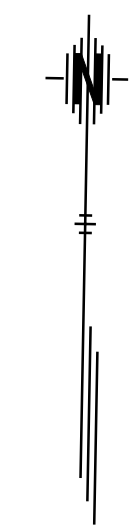

COUNTRY HOLLOW ADDITION

Country Hollow Investments LLC  
Tract in  
NW¼ Sec. 26, T27S, R2E

CITY OF WICHITA  
SOUTH FRONTAGE ROAD  
RIGHT-OF-WAY PLAN  
STA. 1647+00 TO STA. 1662+00

I:\02+03 AM 2/25/2011 1:35:16 PM C:\cadd\cadd\plots\roadway\PROJ\K2FSROW02.dgn  
 SURV. PLOT CADD DES. TR. CKD. APP.