


STATE	PROJECT NO.	YEAR	SHEET NO.	TOTAL SHEETS
KANSAS	472 84614		275	534

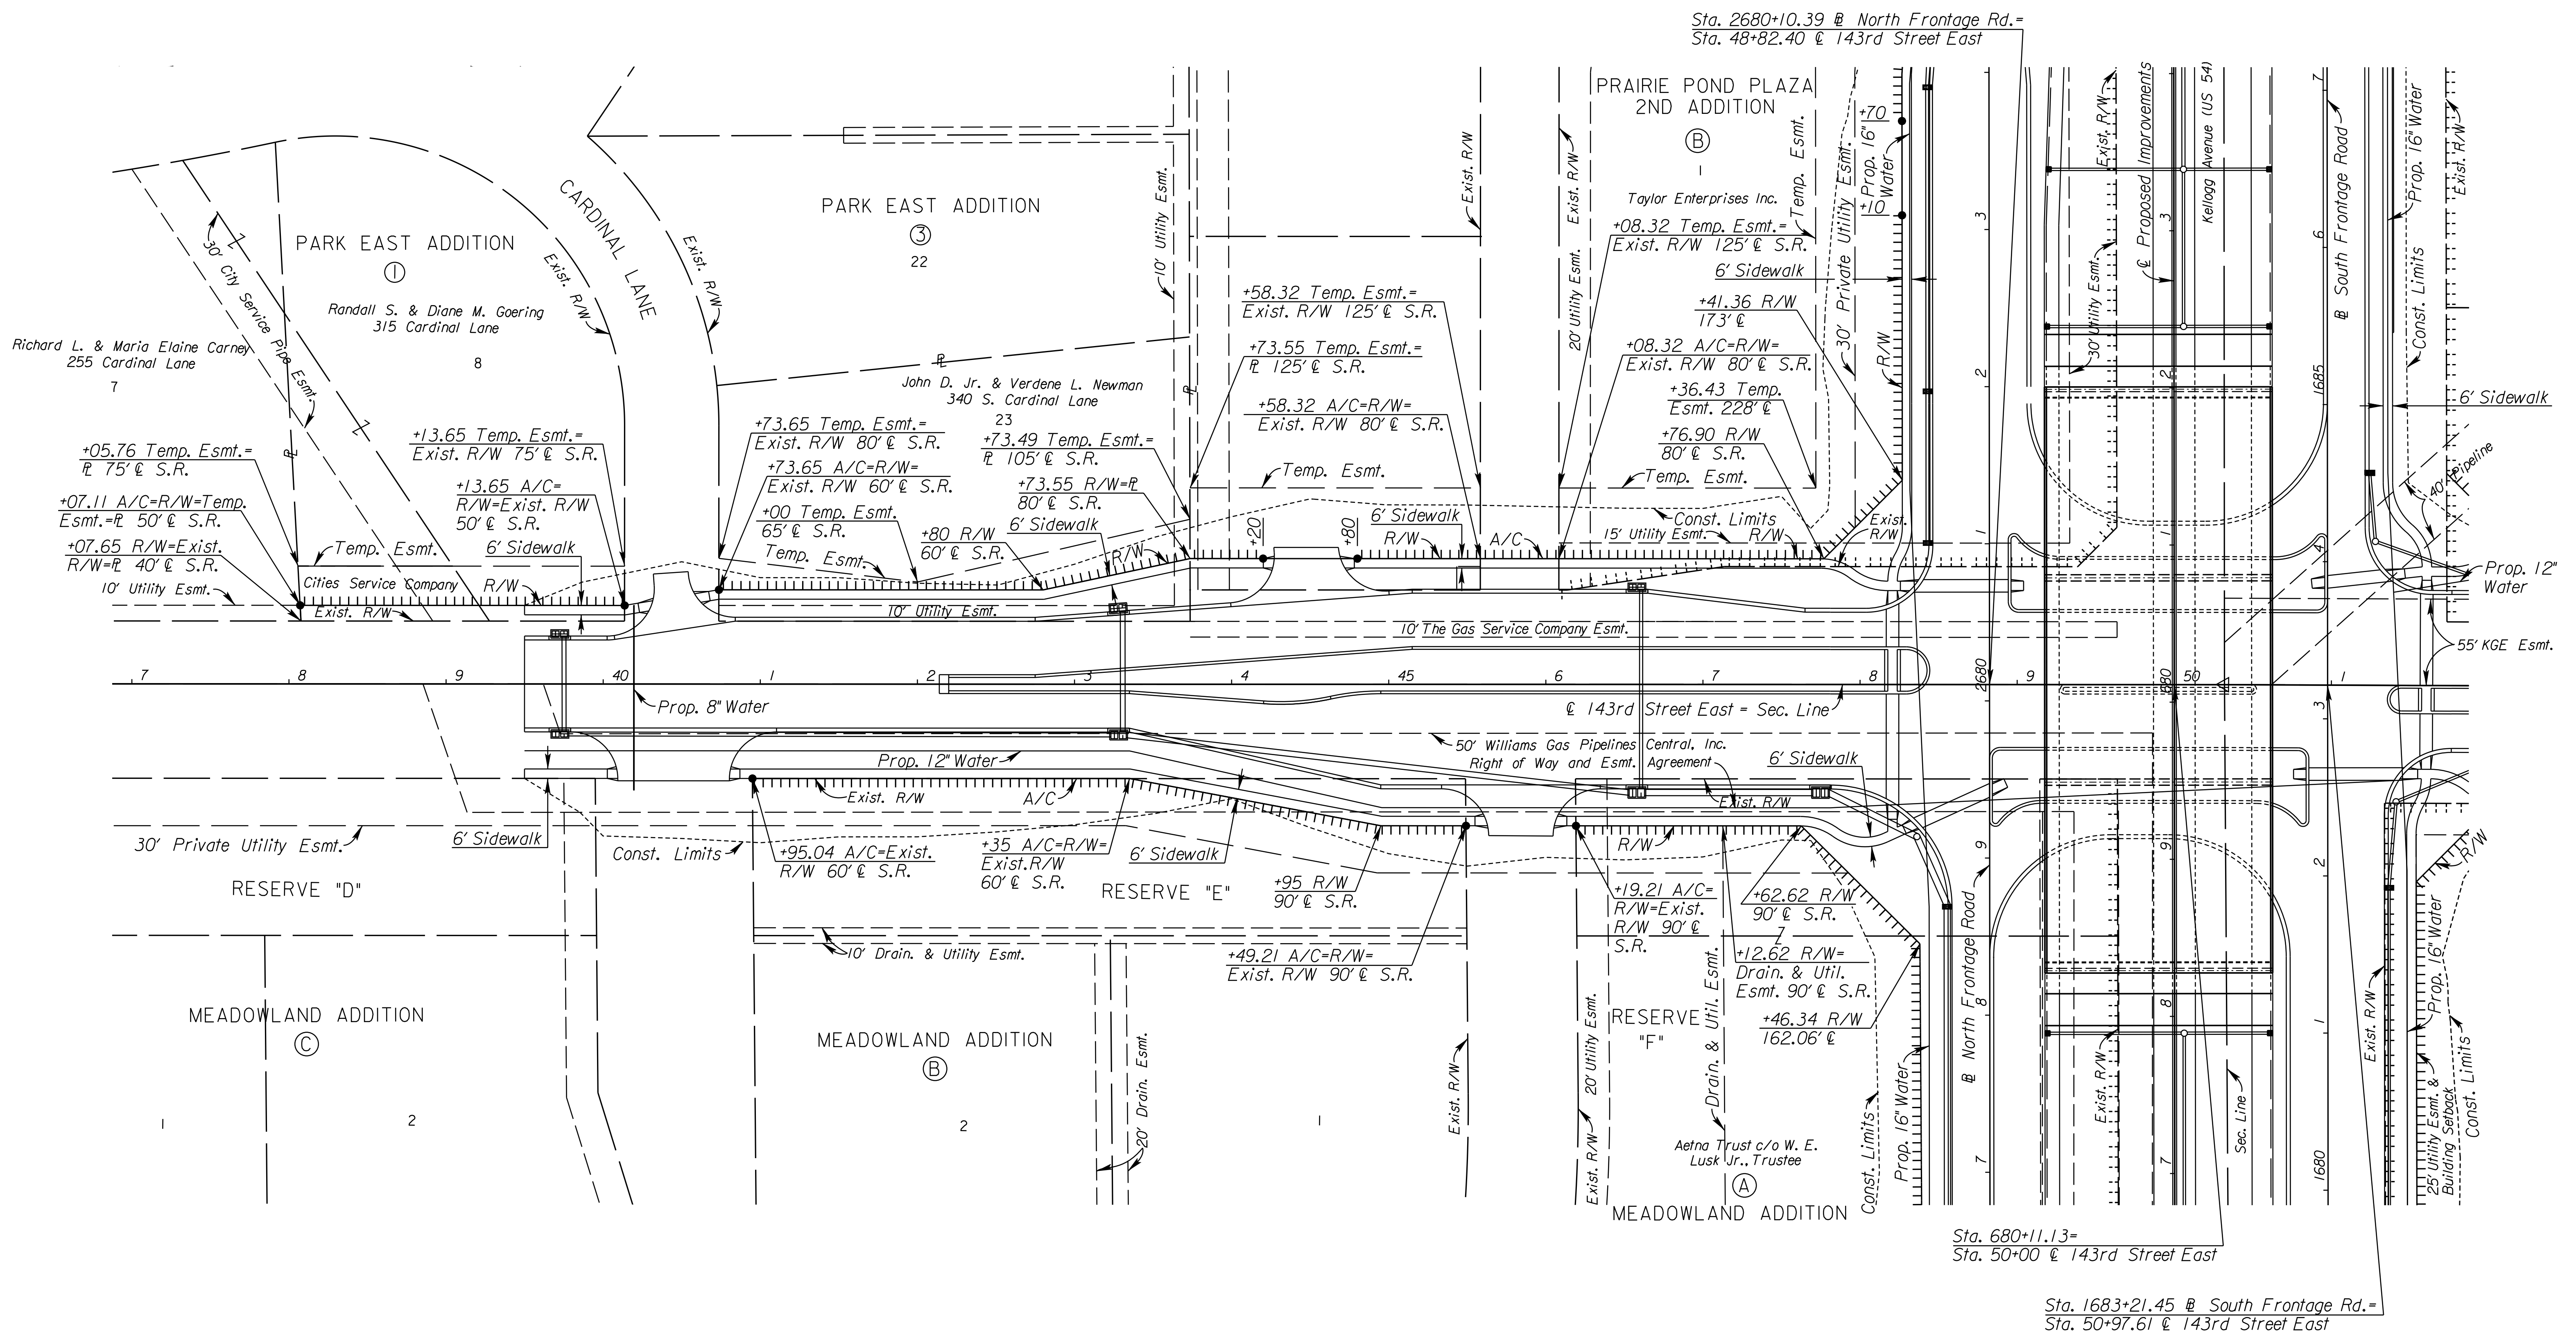

10:51:34 AM  
 2/21/2011  
 T:\35766A\Cadd\Sheets\Roadway\PROW\EK243ROW01.dgn  
 SURV. PLOT CADD DES. TR. CKD. APP.

**CITY OF WICHITA**  
 143RD STREET EAST  
 RIGHT-OF-WAY PLAN  
 STA. 37+00 TO STA. 50+00