


STATE	PROJECT NO.	YEAR	SHEET NO.	TOTAL SHEETS
KANSAS	472 84614	:	279	534

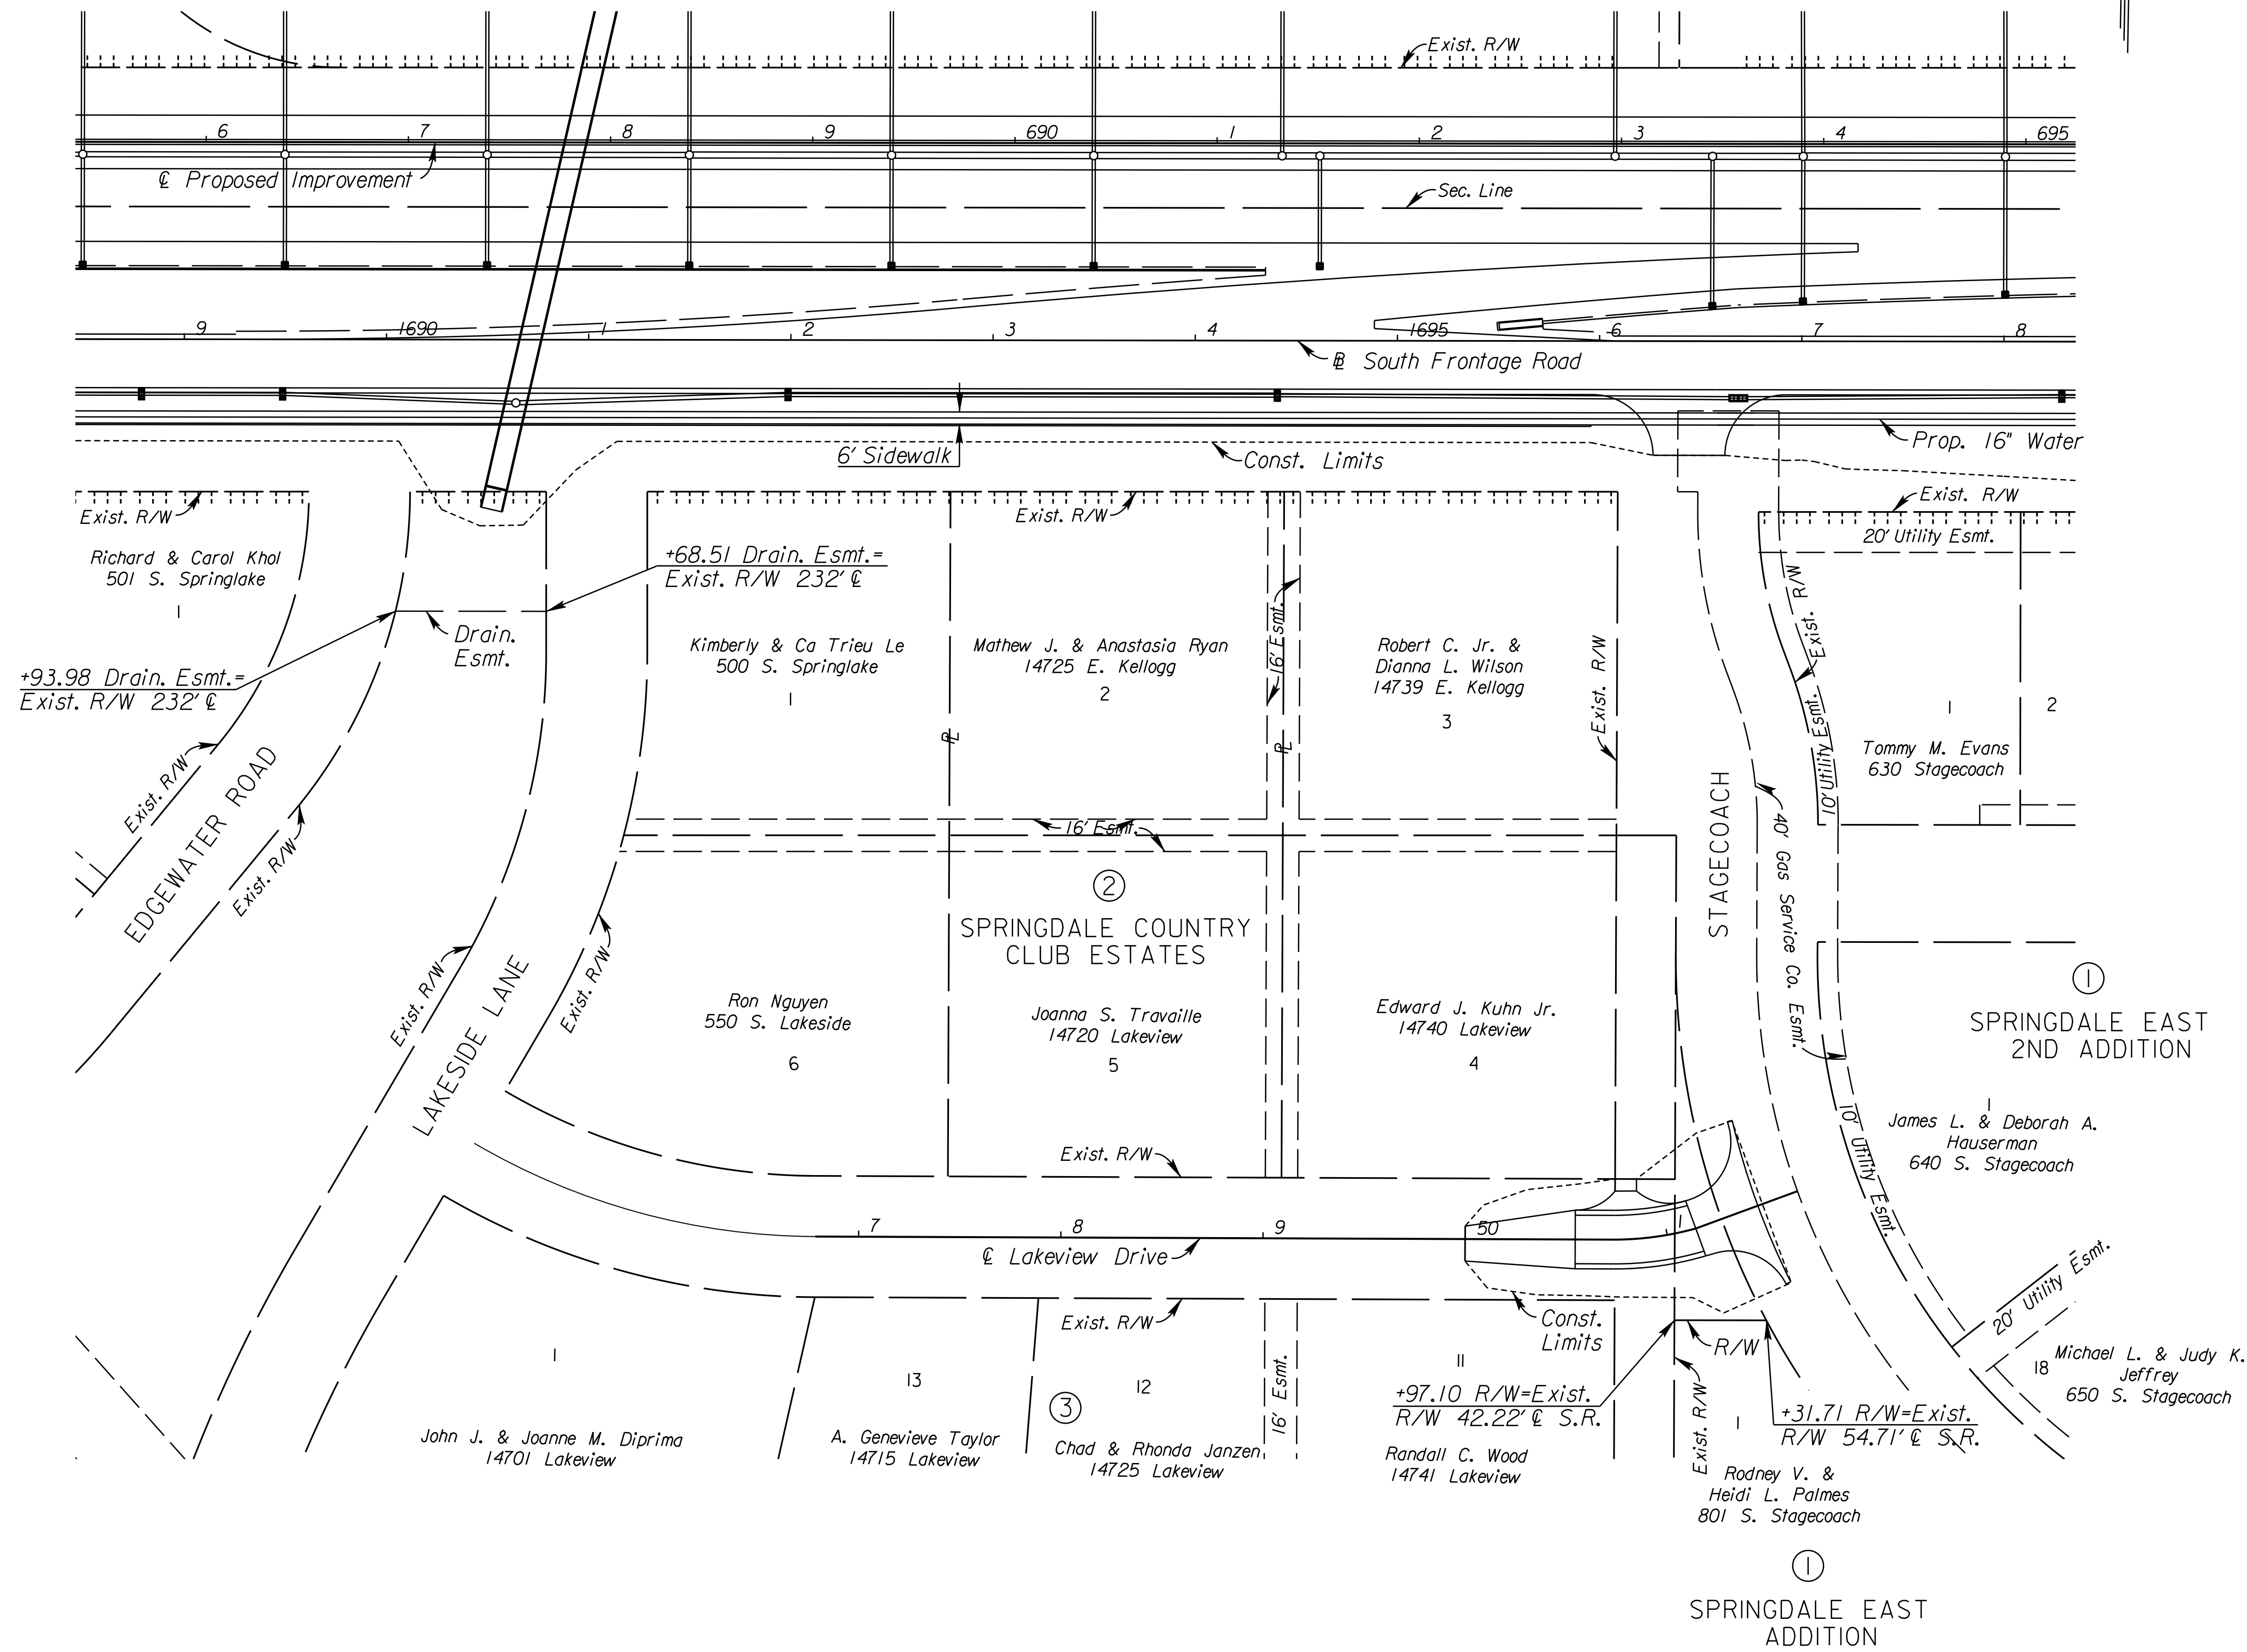

CITY OF WICHITA
 LAKEVIEW DRIVE
 RIGHT-OF-WAY PLAN
 STA. 46+78.50 TO STA. 51+68.18

I:\49+03 AM
 2/8/2011
 T:\35766A\Cadd\Sheets\Roadway\PROW\EK2L\PROW01.dgn
 SURV. PLOT CADD DES. TR. CKD. APP.