
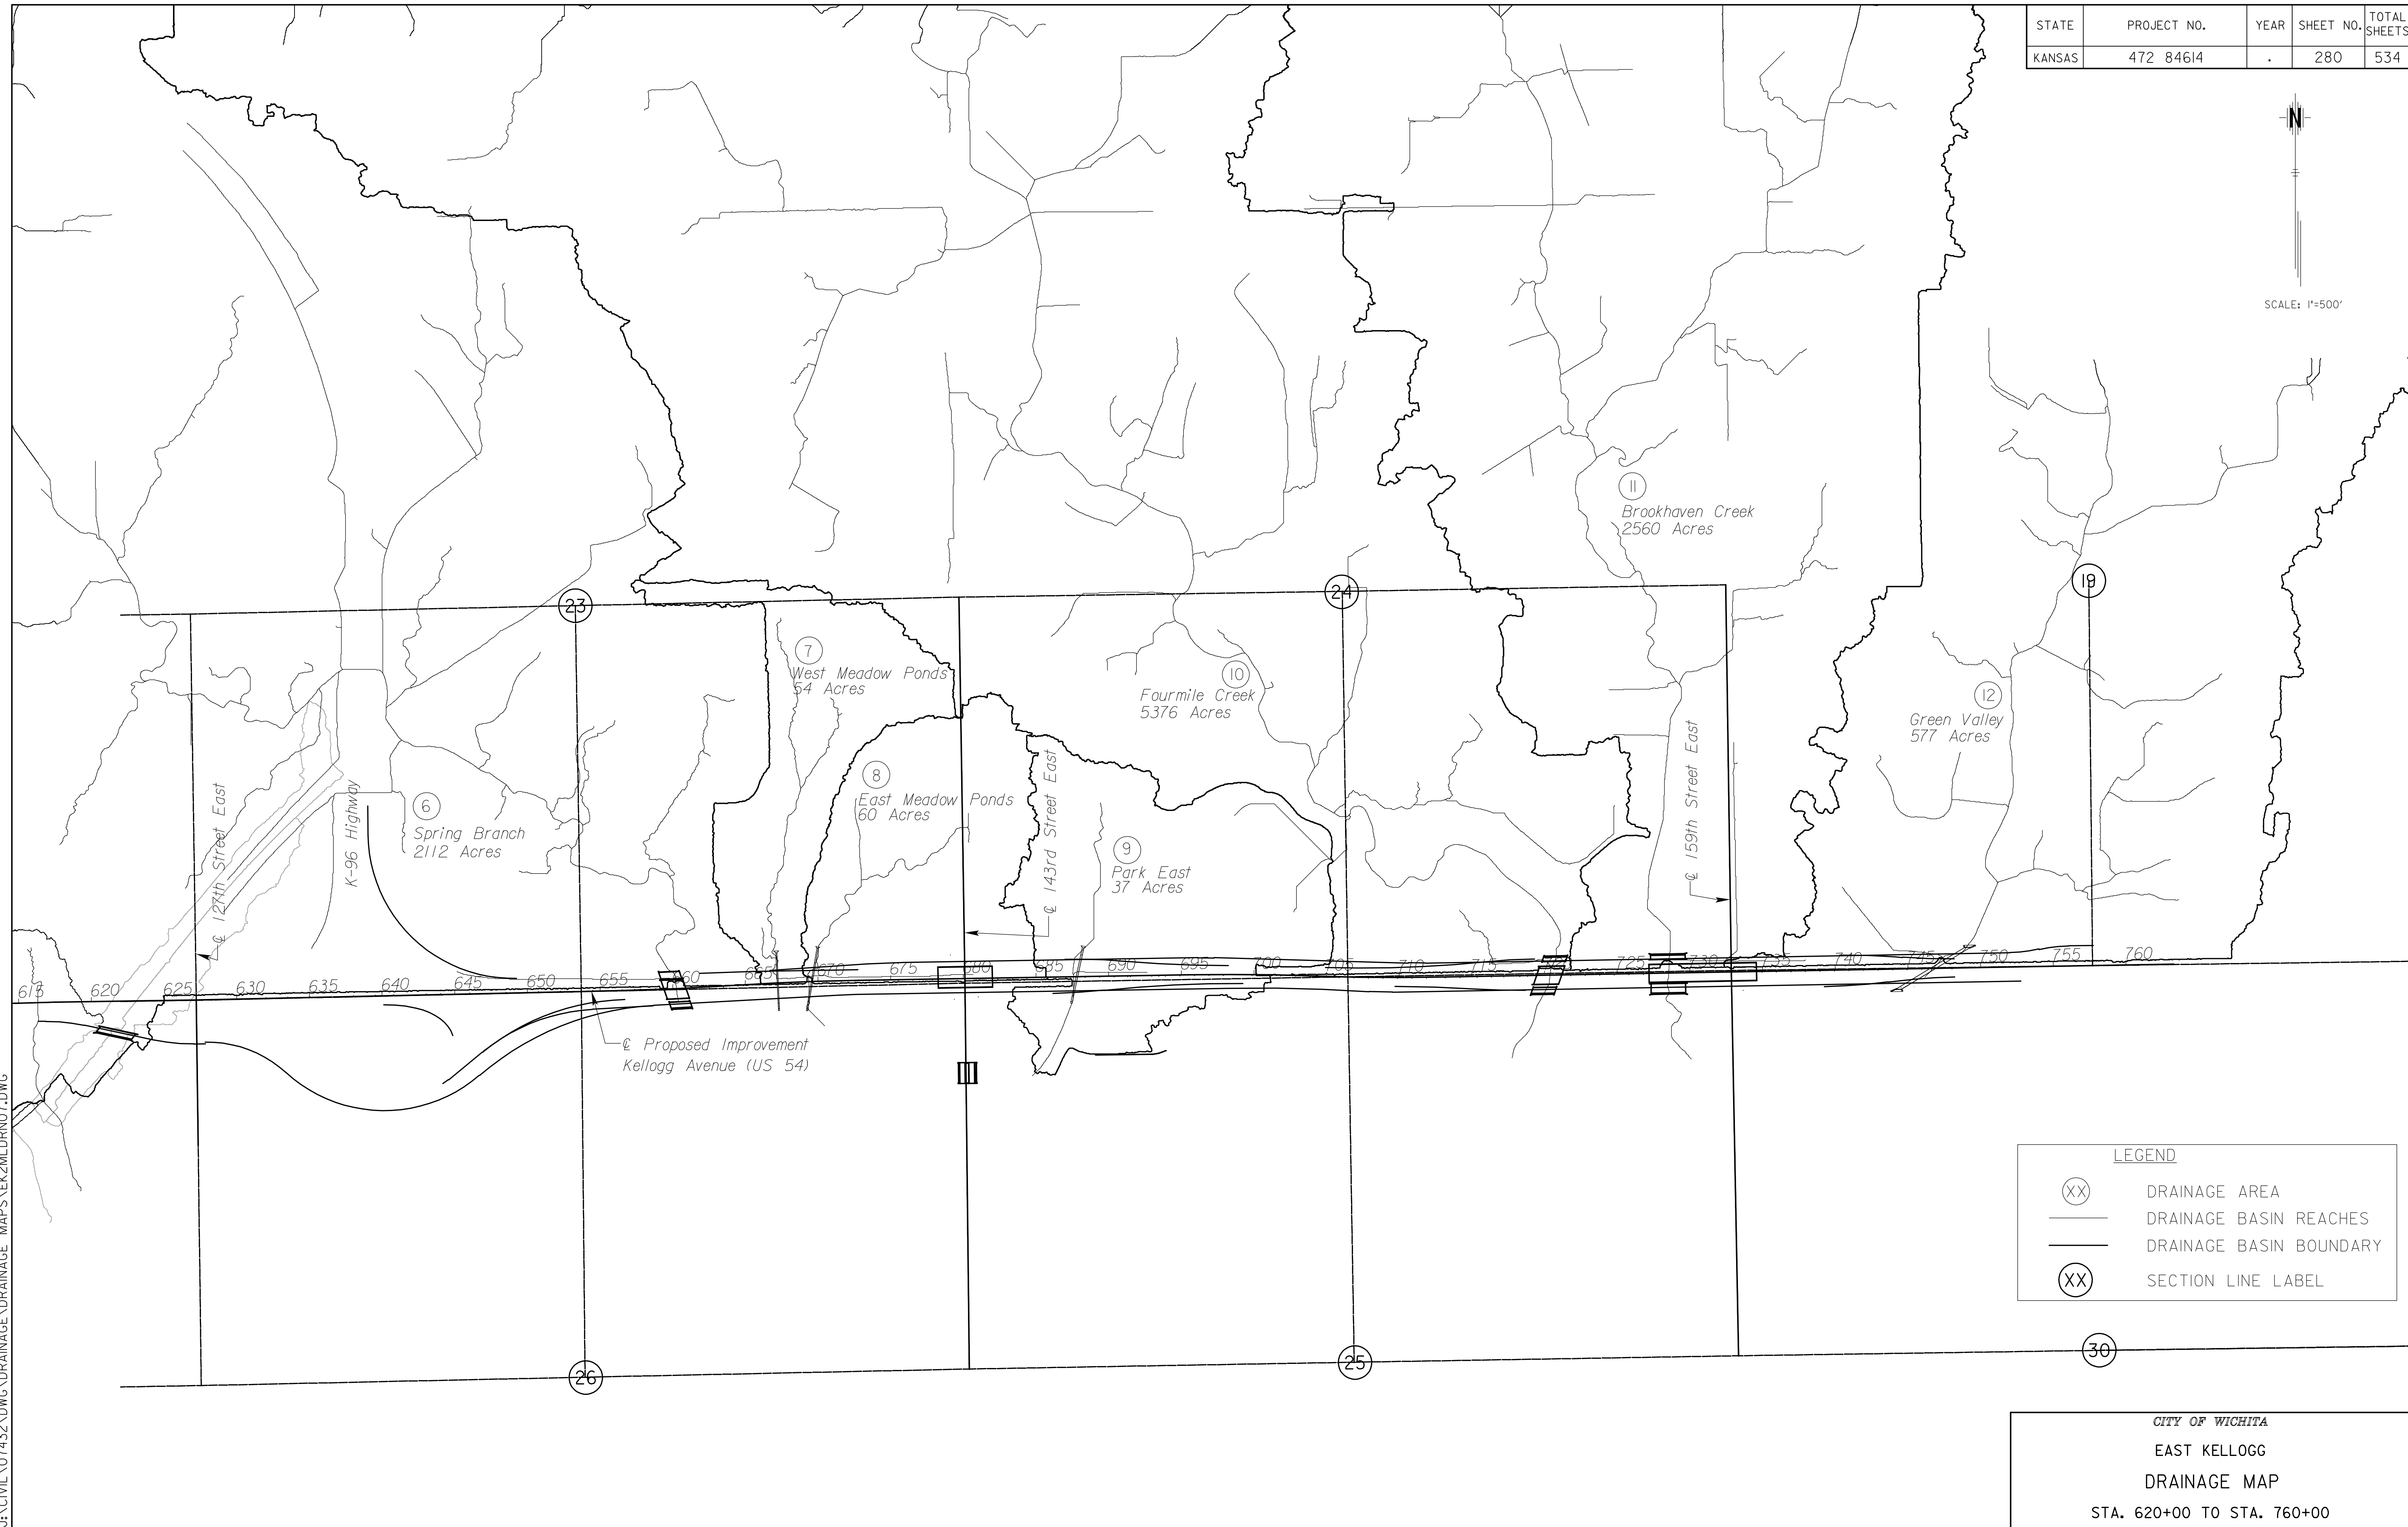


STATE	PROJECT NO.	YEAR	SHEET NO.	TOTAL SHEETS
KANSAS	472 84614	.	280	534

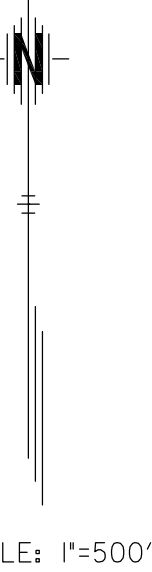

LEGEND	
(XX)	DRAINAGE AREA
—	DRAINAGE BASIN REACHES
—	DRAINAGE BASIN BOUNDARY
(XX)	SECTION LINE LABEL

CITY OF WICHITA  
 EAST KELLOGG  
 DRAINAGE MAP  
 STA. 620+00 TO STA. 760+00

2:50 PM  
 2/18/2011  
 J:\CIVIL\07432\DWG\DRAINAGE\DRAINAGE MAPS\EK2MLDRNOT.DWG