


STATE	PROJECT NO.	YEAR	SHEET NO.	TOTAL SHEETS
KANSAS	472 84614	.	288	534

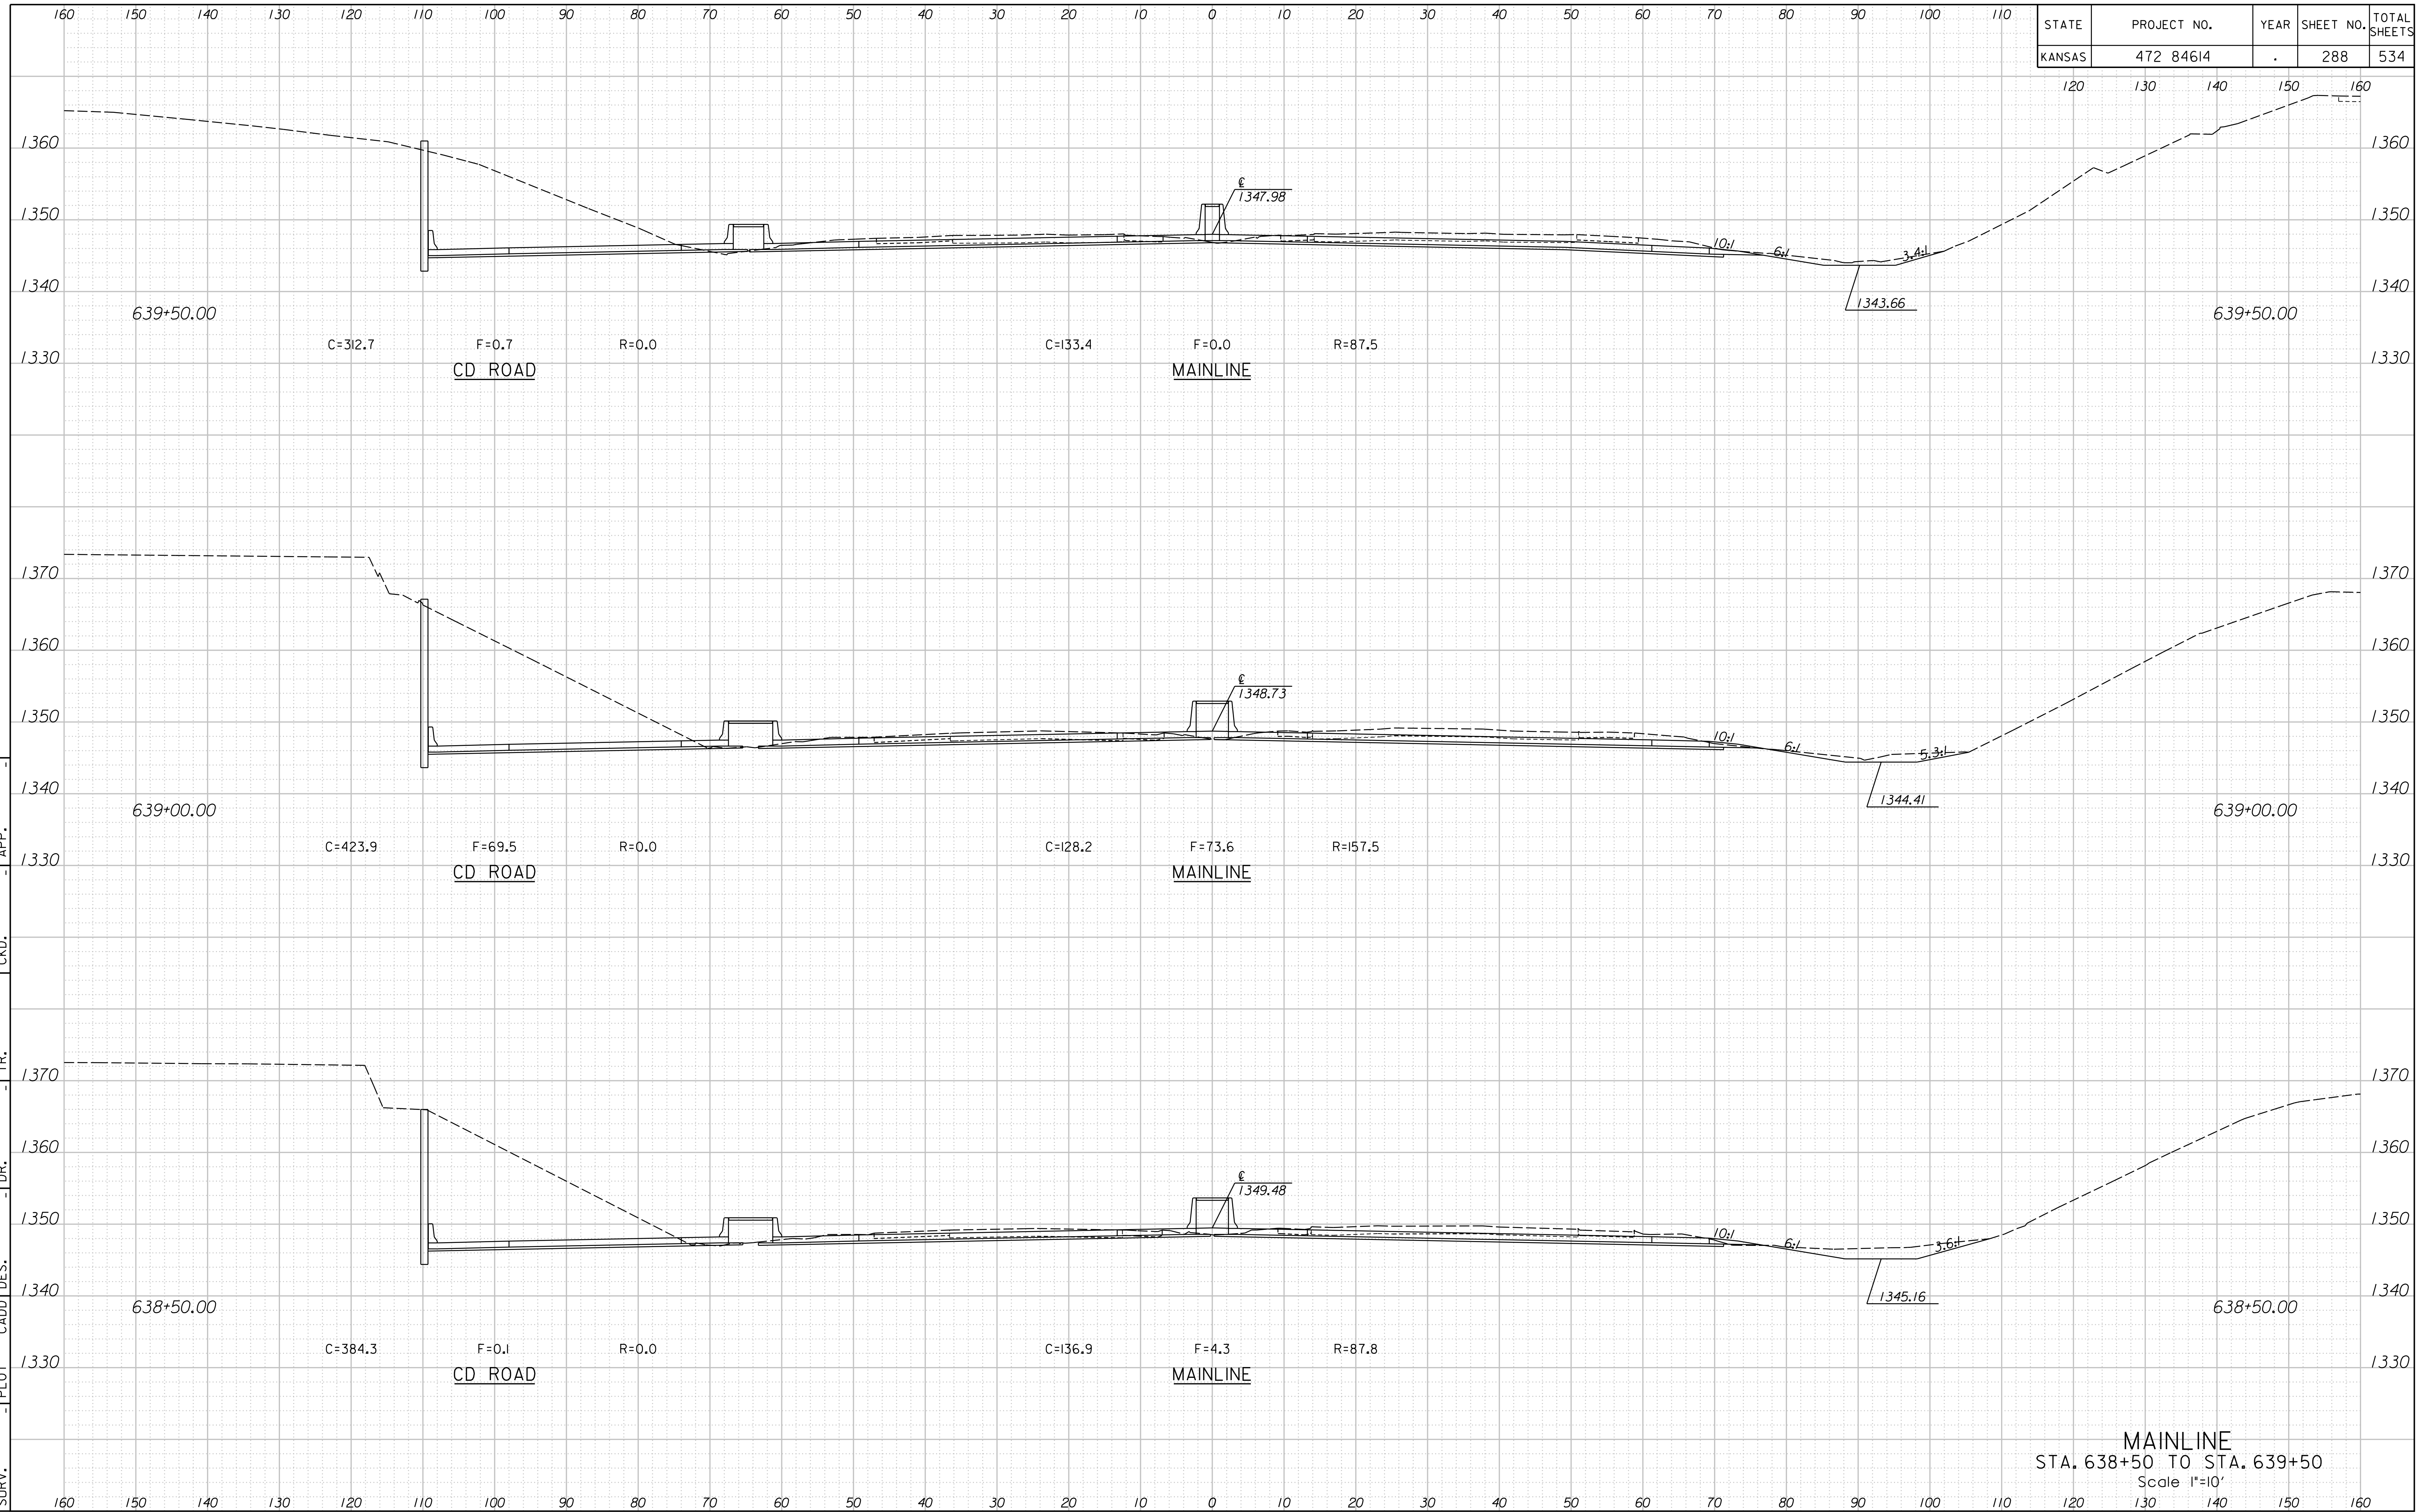

MAINLINE
 STA. 638+50 TO STA. 639+50
 Scale 1"=10'

1:34:30 PM
 2/9/2011
 T:\35766A\Cadd\Sheets\Roadway\Xsect\EK2ML.XSh.dgn
 SURV. PLOT CADD DES. DR. TR. CKD. APP.