


STATE	PROJECT NO.	YEAR	SHEET NO.	TOTAL SHEETS
KANSAS	472 84614	.	300A	534

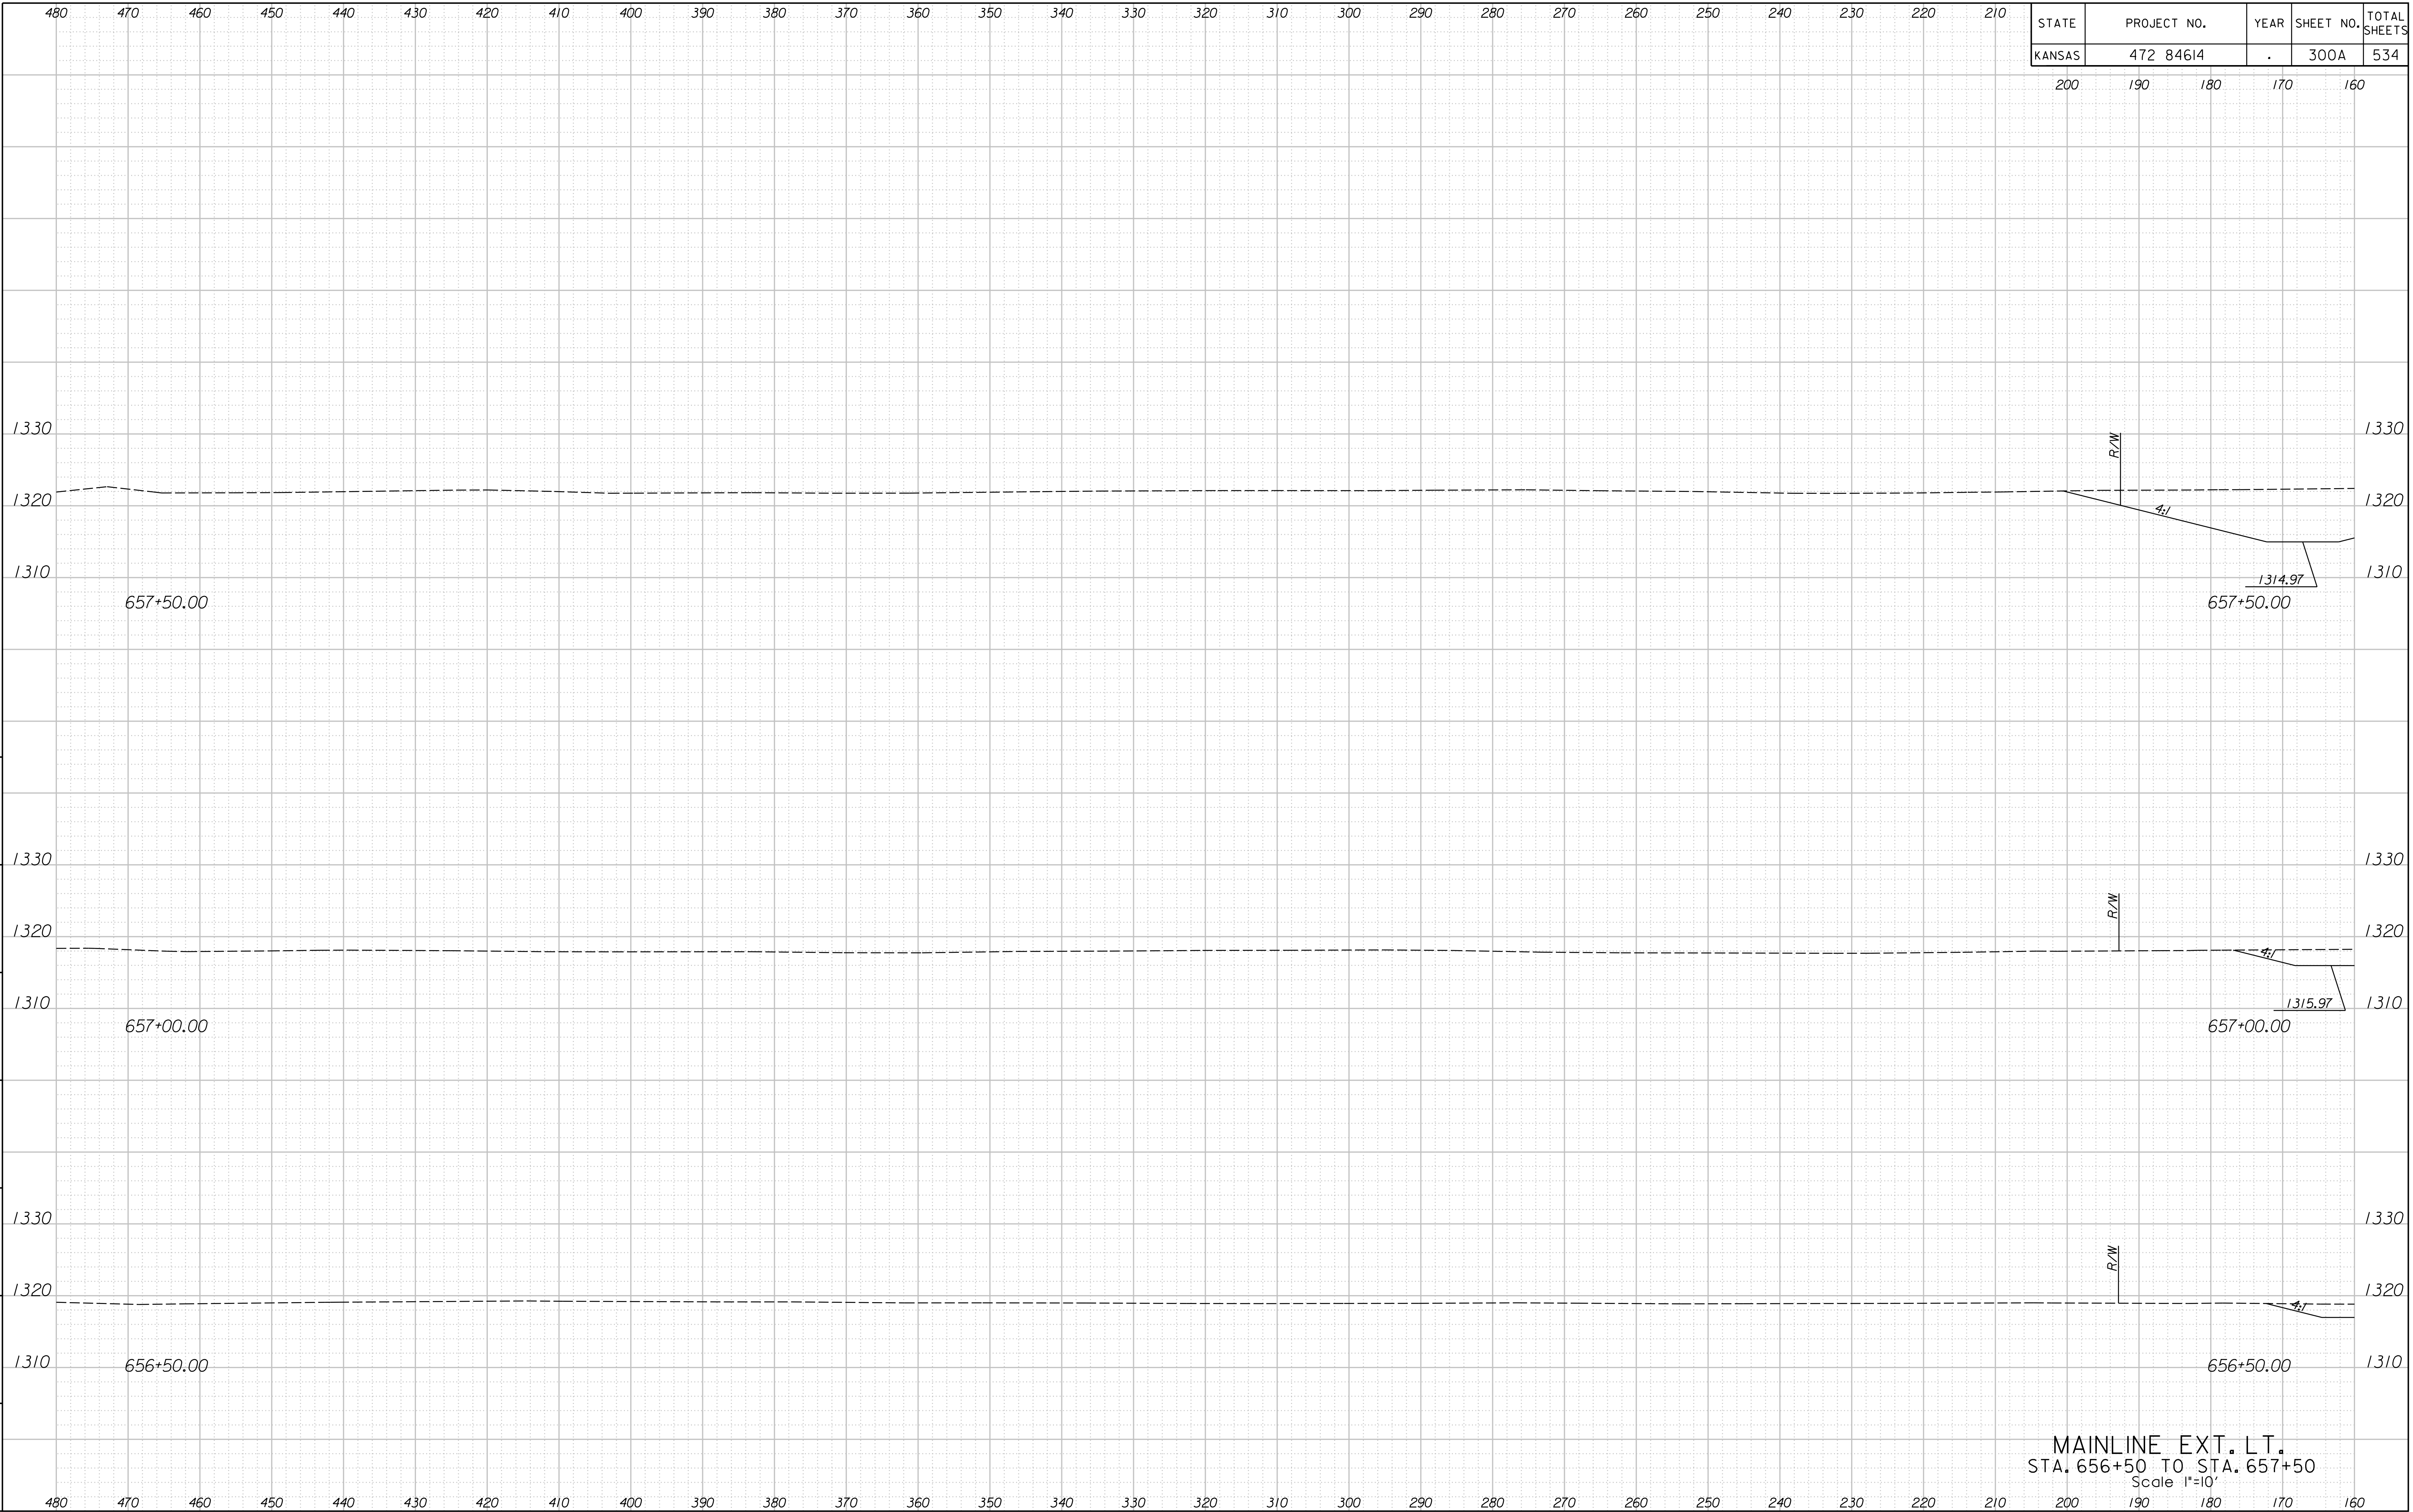

4:10:05 PM
 2/10/2011
 T:\35166A\Cadd\Sheets\Roadway\Xsect\EK2ML.XSHL.T.dgn
 SURV. | PLOT | CADD | DES. | DR. | TR. | CKD. | APP.

MAINLINE EXT. LT.
 STA. 656+50 TO STA. 657+50
 Scale 1"=10'