


STATE	PROJECT NO.	YEAR	SHEET NO.	TOTAL SHEETS
KANSAS	472 84614	.	317	534

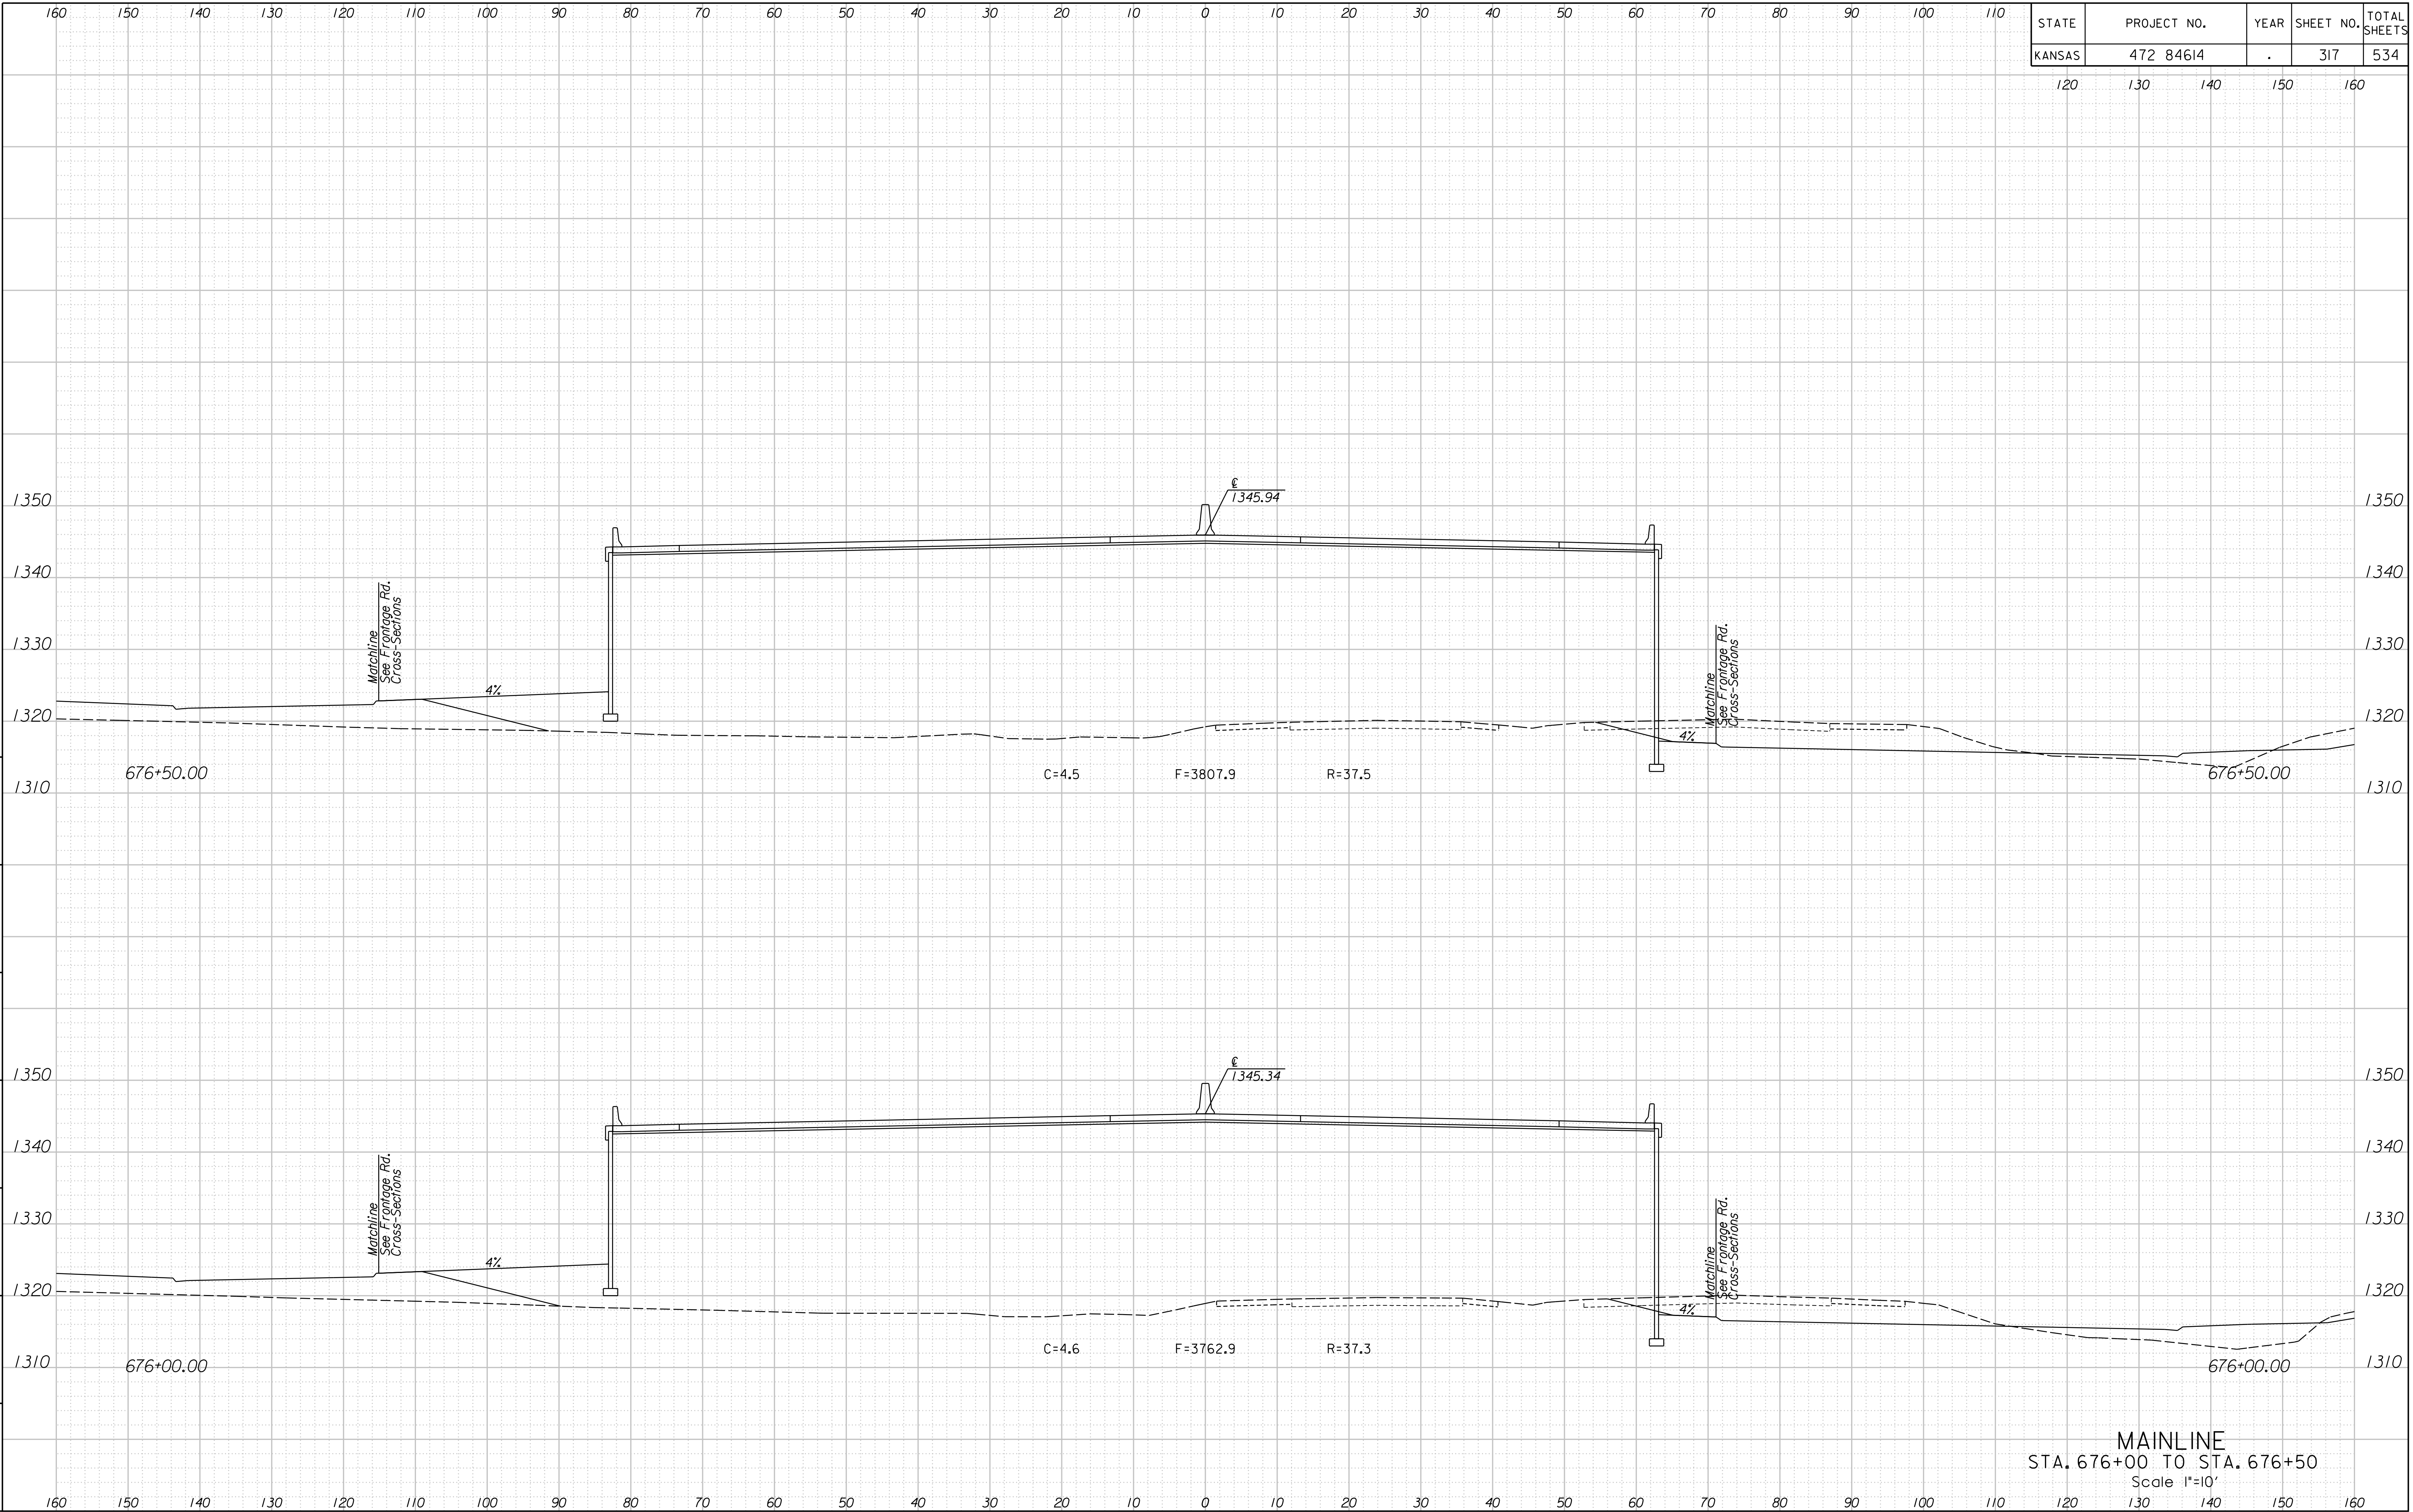

I:\35766A\Cadd\Sheets\Roadway\Xsect\EK2ML.XSh.dgn  
 2/9/2011 1:36:46 PM  
 SURV. PLOT CADD DES. DR. TR. CKD. APP.

**MAINLINE**  
 STA. 676+00 TO STA. 676+50  
 Scale 1"=10'