


STATE	PROJECT NO.	YEAR	SHEET NO.	TOTAL SHEETS
KANSAS	472 84614	.	327	534

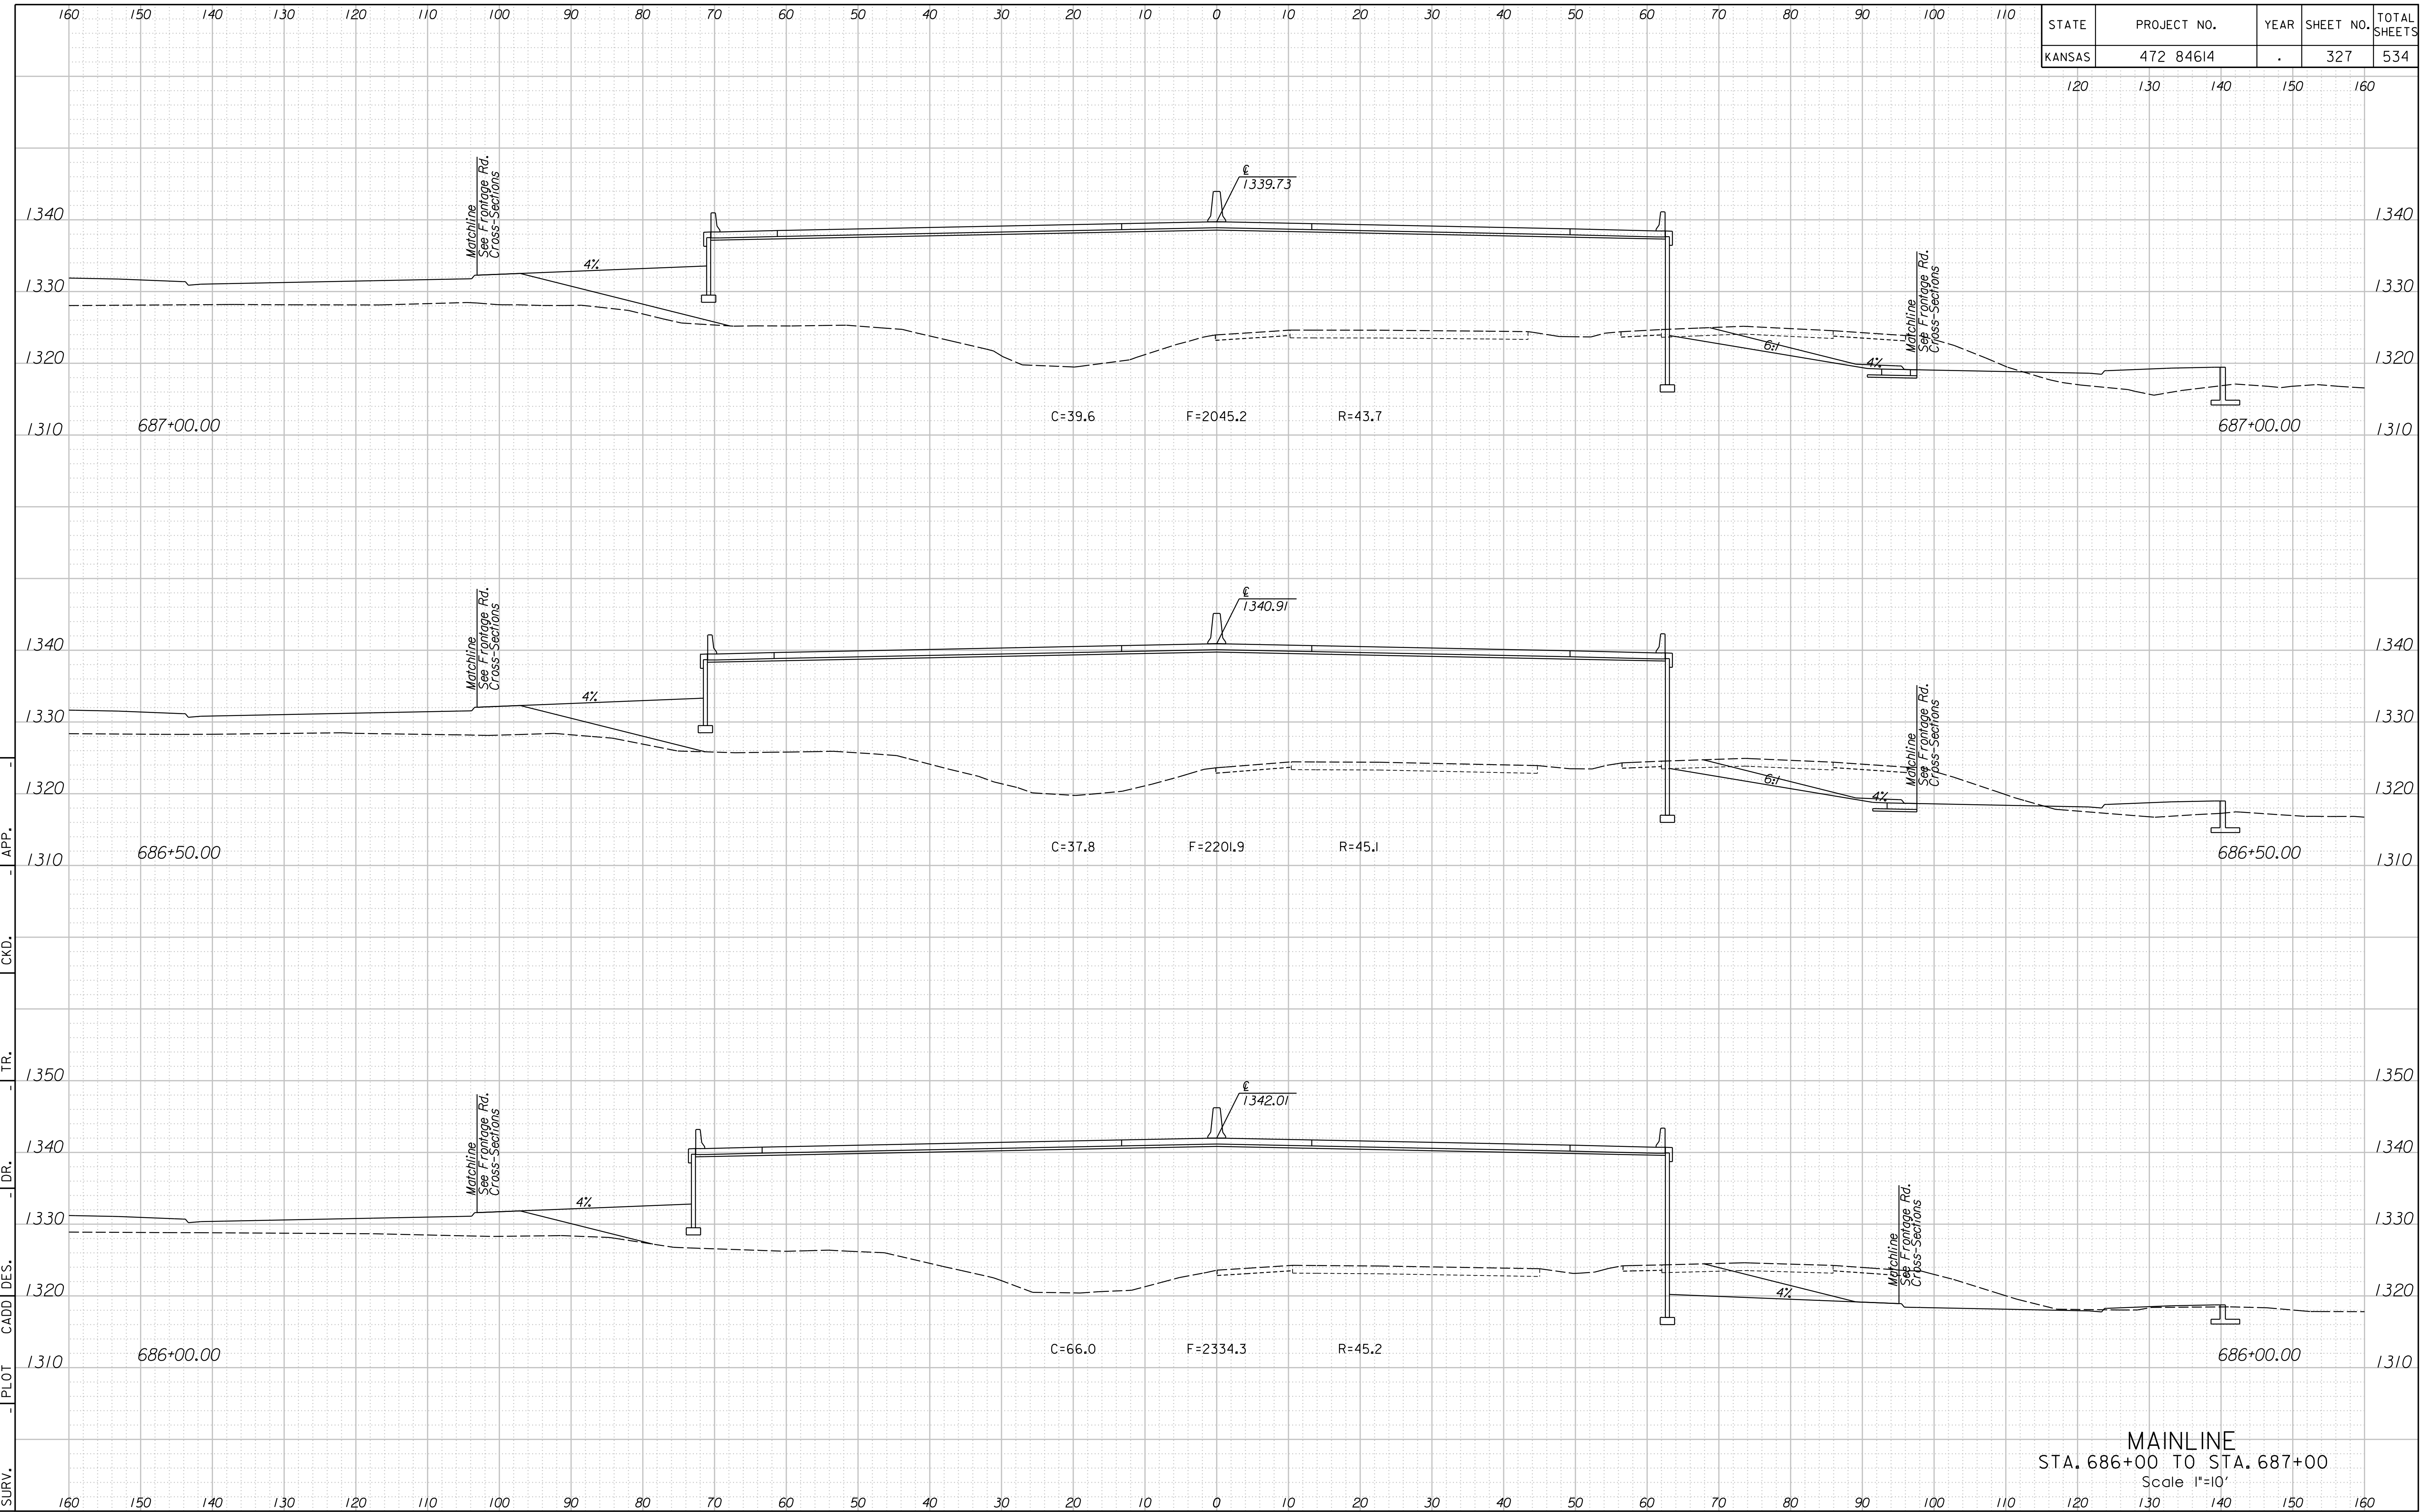

12:03:40 PM

2/18/2011  
 T:\35166A\Cadd\Sheets\Roadway\Xsect\EK2ML.XSh.dgn

SURV. PLOT CADD DES. DR. TR. CKD. APP.

MAINLINE  
 STA. 686+00 TO STA. 687+00  
 Scale 1"=10'