


STATE	PROJECT NO.	YEAR	SHEET NO.	TOTAL SHEETS
KANSAS	472 84614	.	331	534

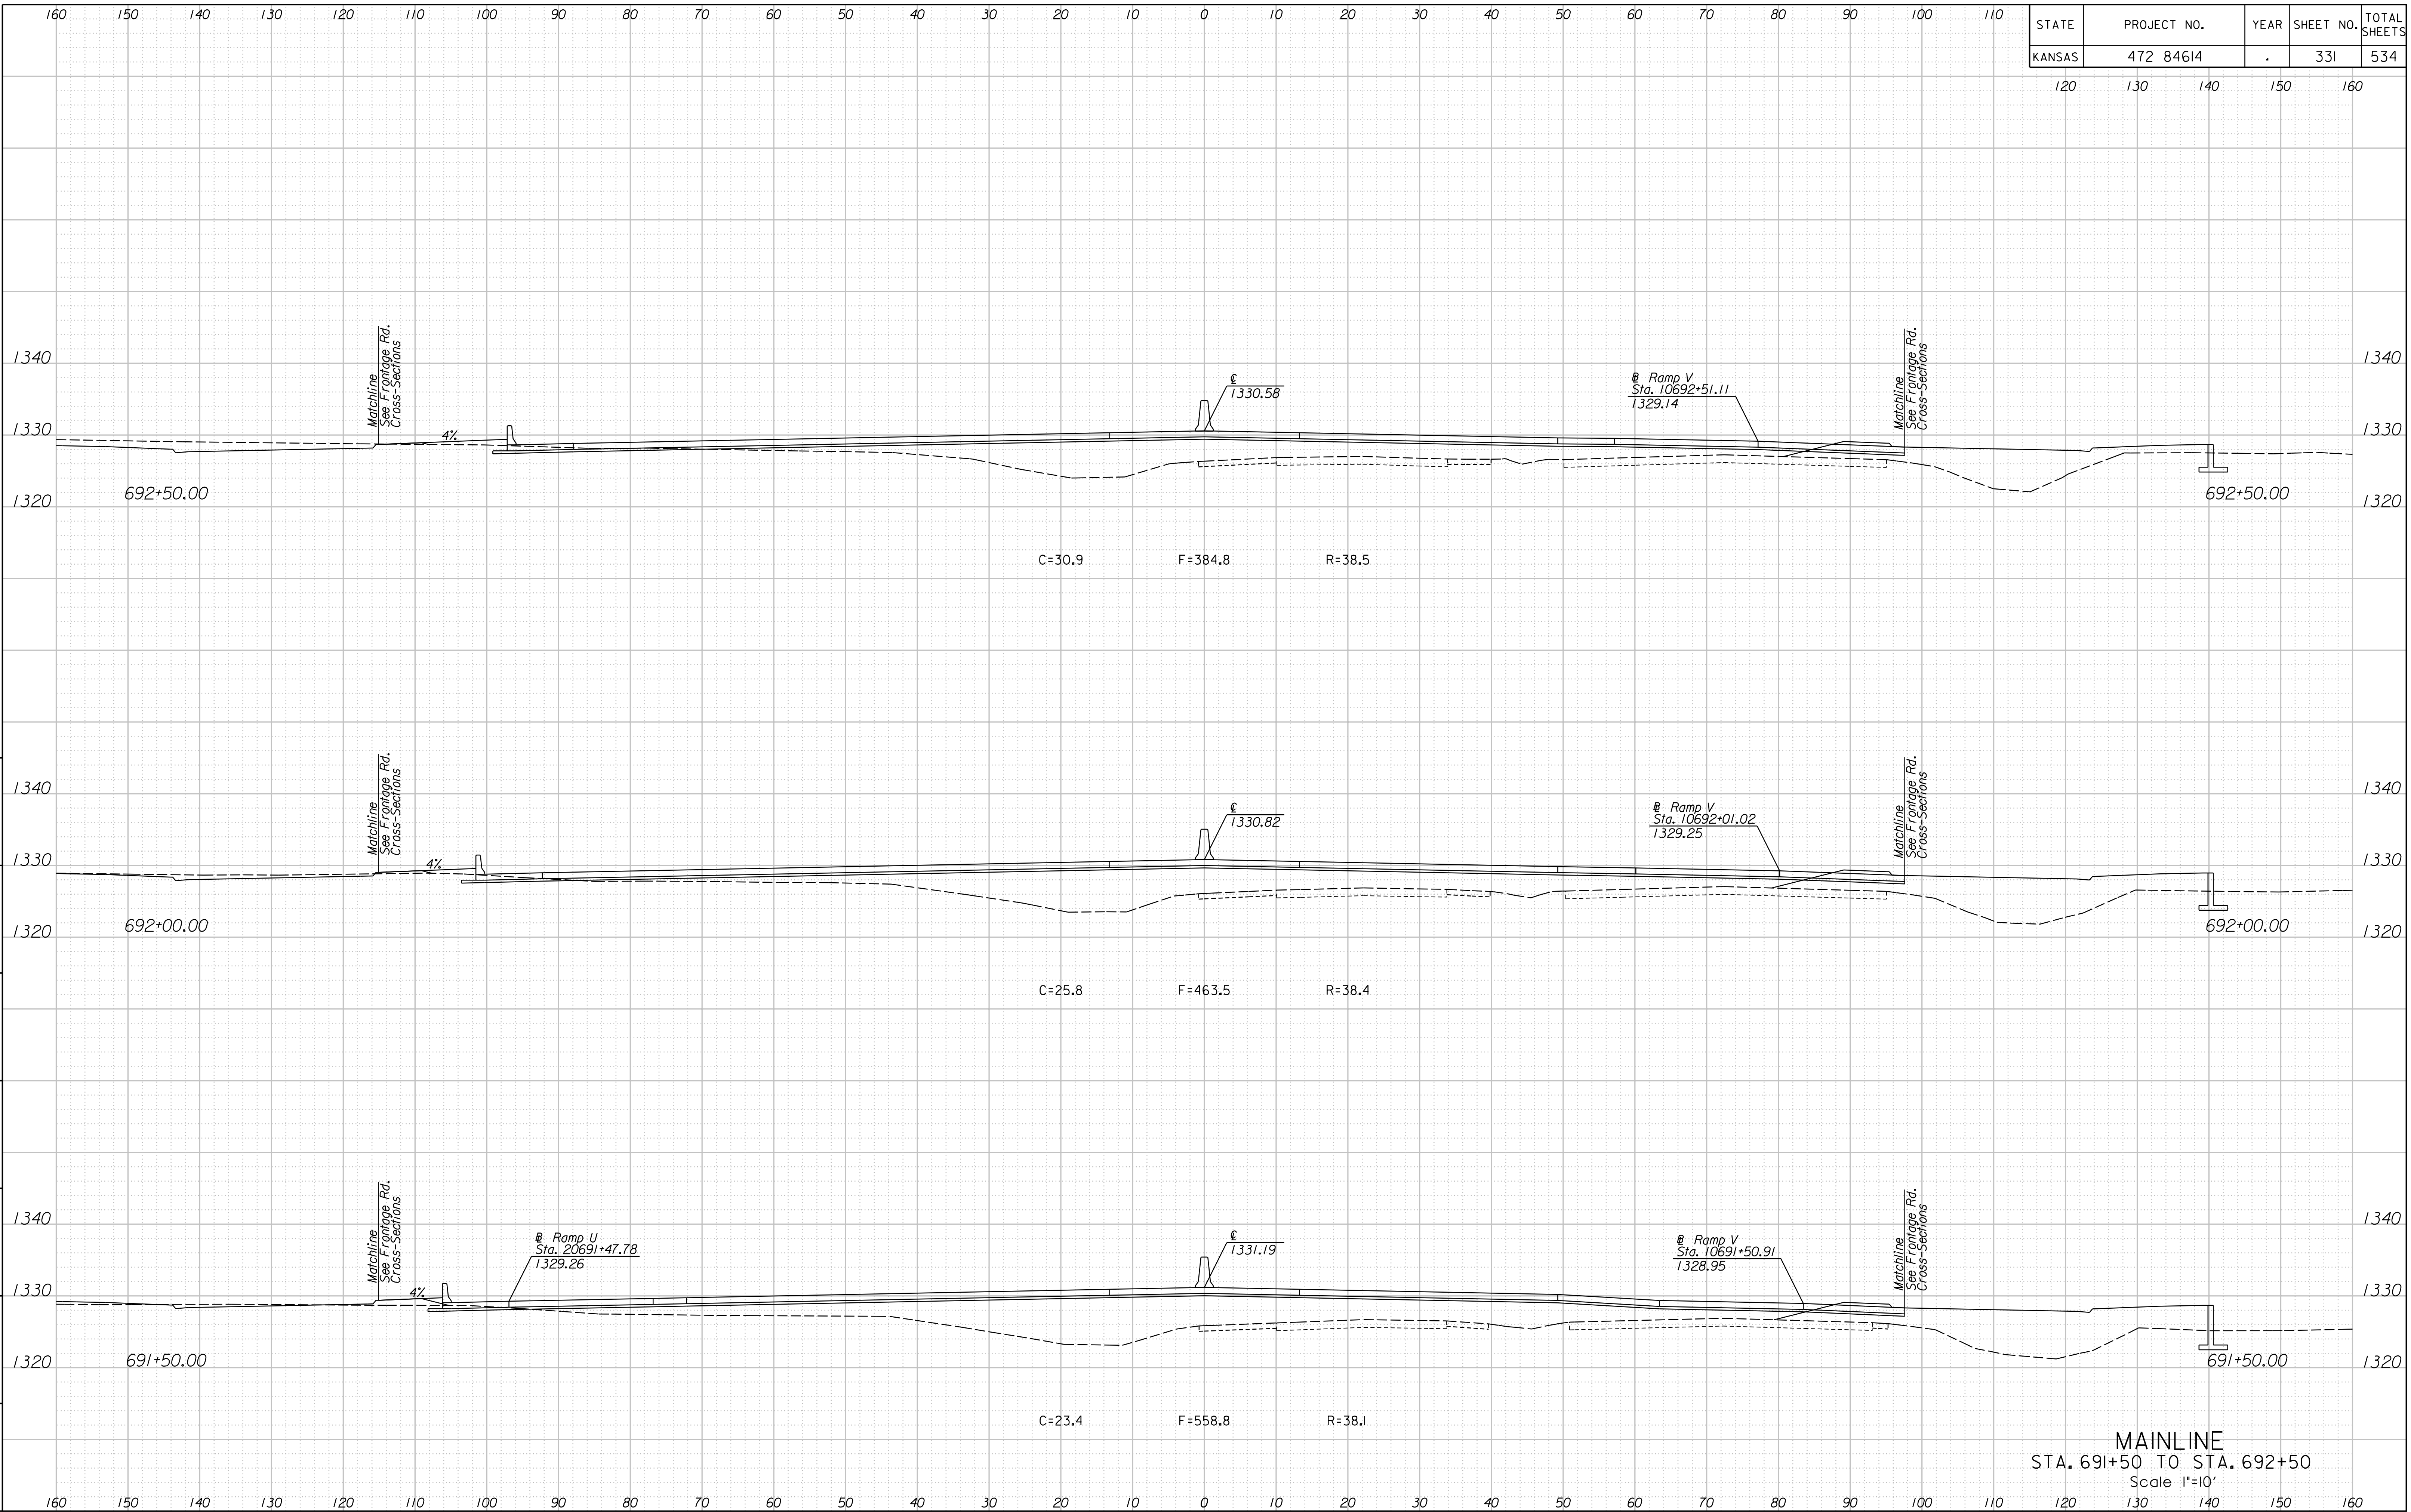

MAINLINE
 STA. 691+50 TO STA. 692+50
 Scale 1"=10'

12:03:56 PM
 2/18/2011
 T:\35166A\Cadd\Sheets\Roadway\Xsect\EK2ML.XSh.dgn

SURV. PLOT CADD DES. DR. TR. CKD. APP.