


STATE	PROJECT NO.	YEAR	SHEET NO.	TOTAL SHEETS
KANSAS	472 84614	.	346	534

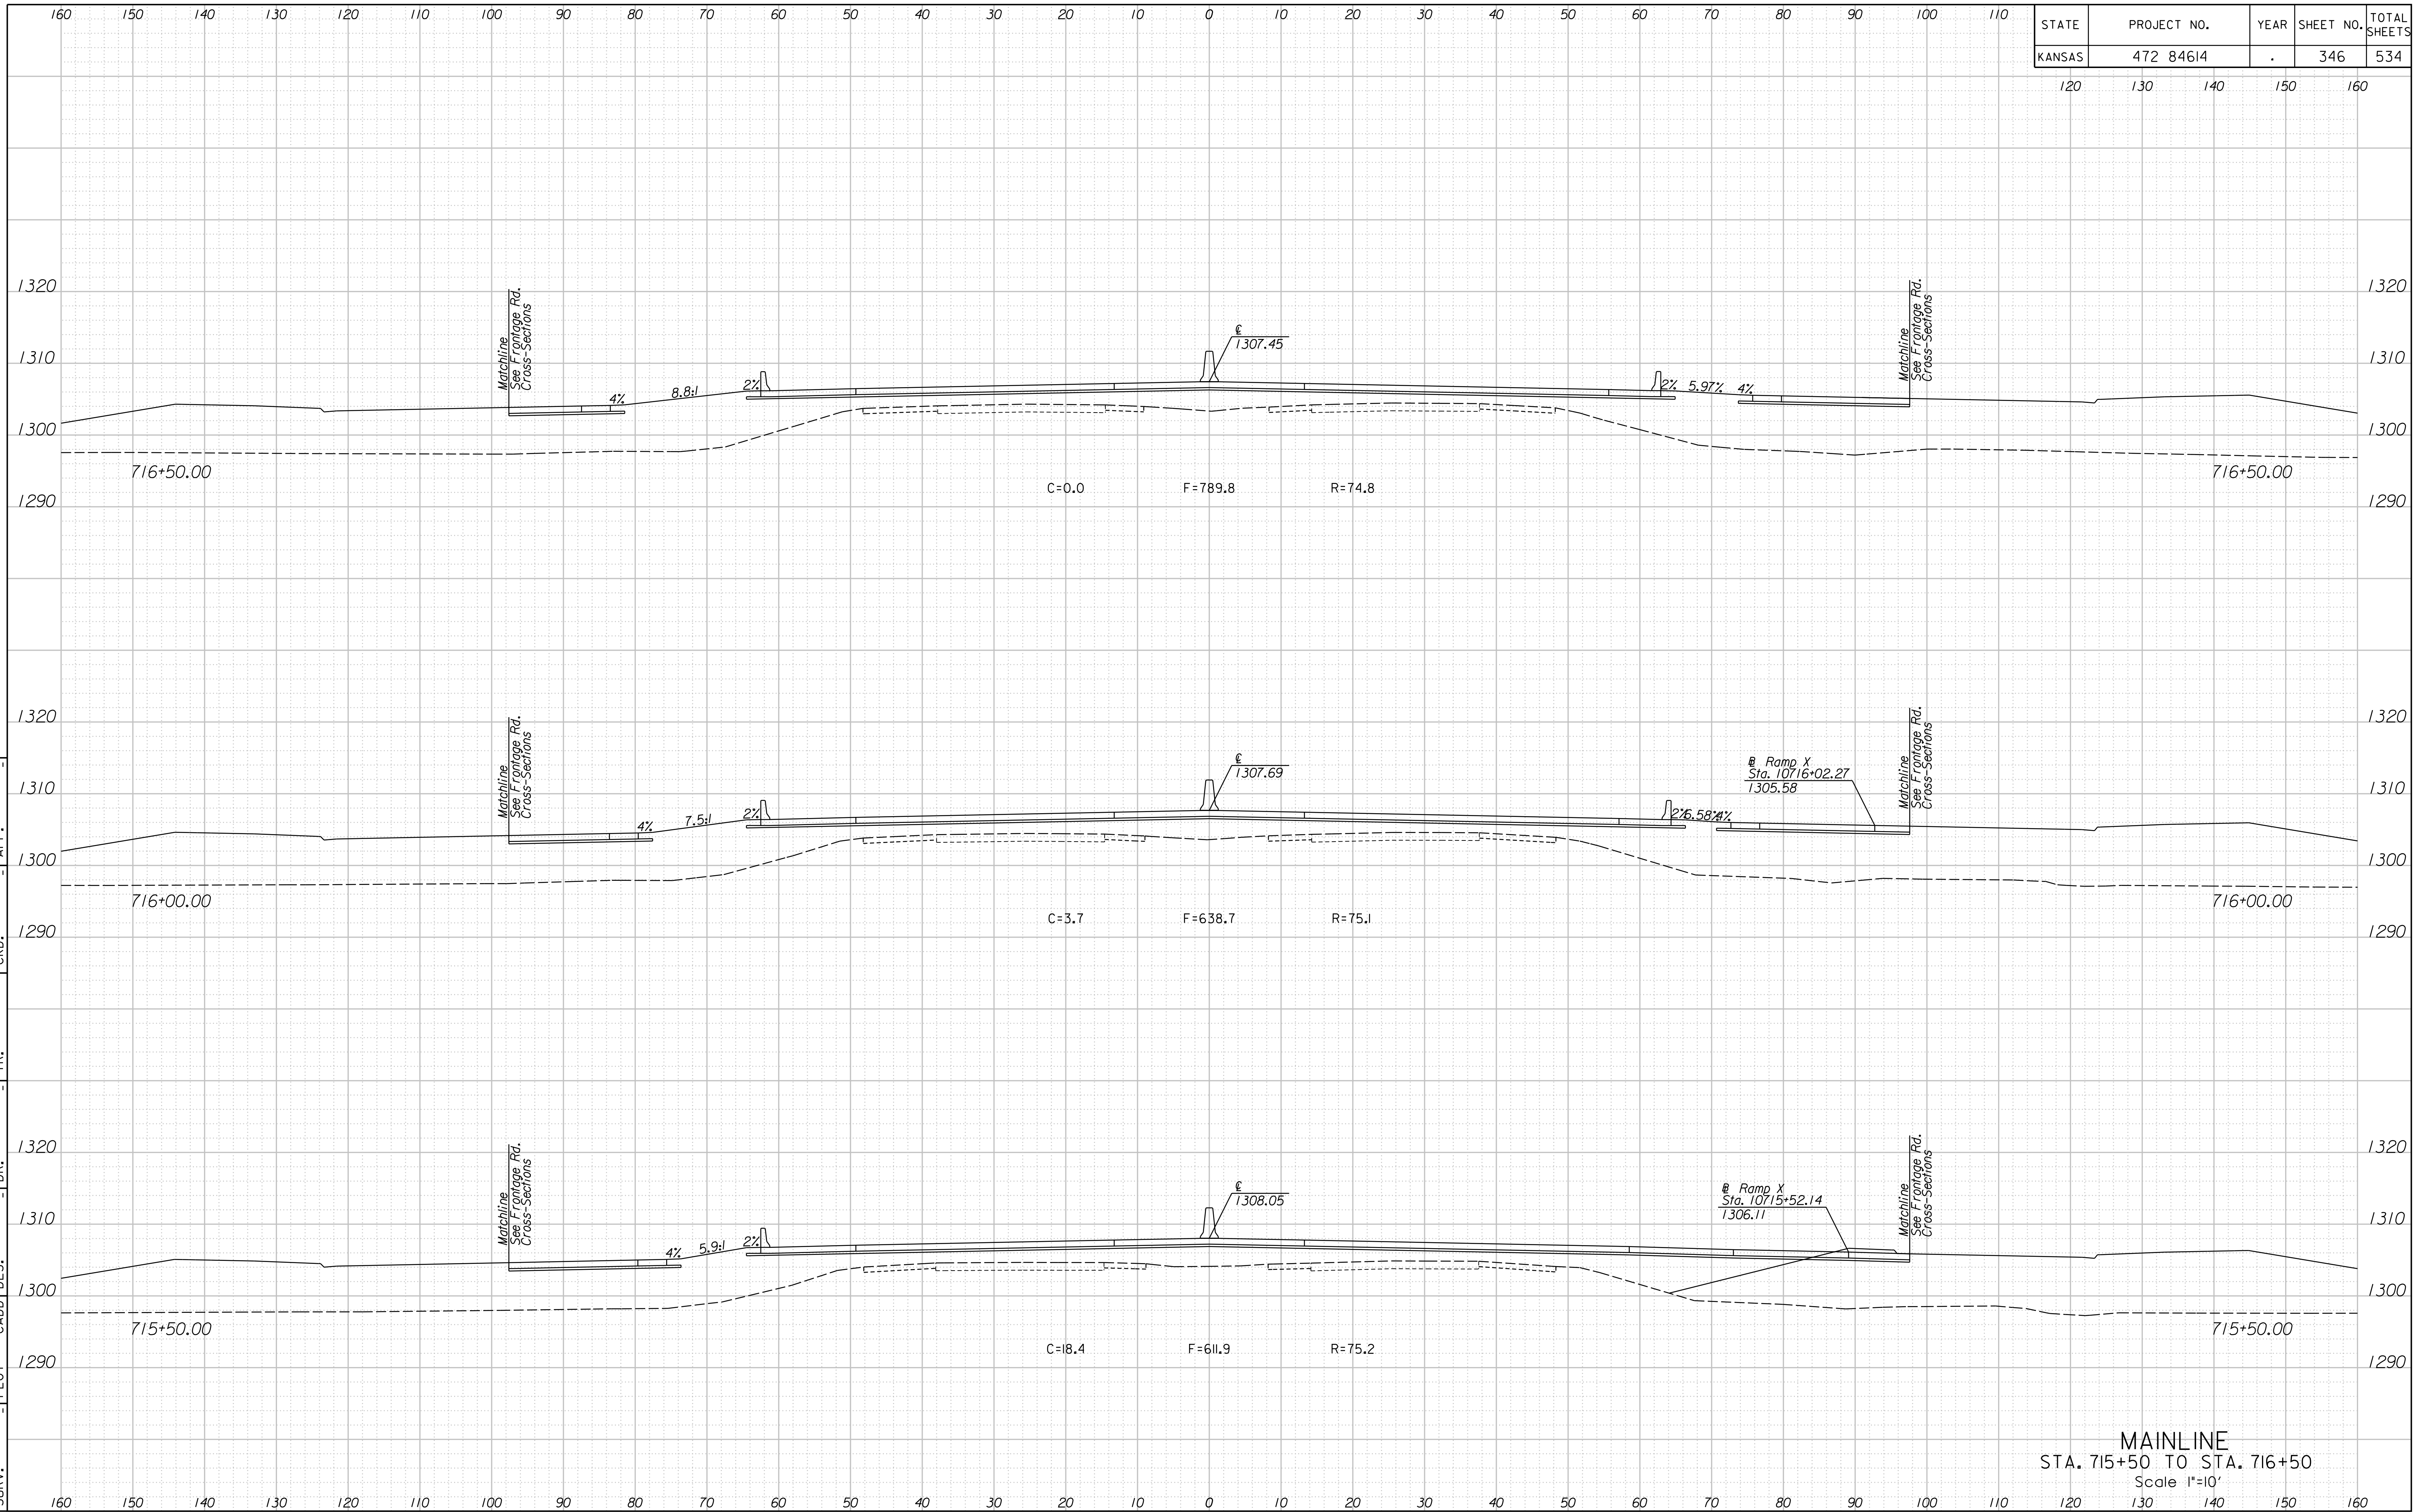

MAINLINE  
 STA. 715+50 TO STA. 716+50  
 Scale 1"=10'

1:38:43 PM  
 2/9/2011  
 T:\35766A\Cadd\Sheets\Roadway\Xsect\EK2ML.XSh.dgn  
 SURV. PLOT CADD DES. DR. TR. CKD. APP.