


STATE	PROJECT NO.	YEAR	SHEET NO.	TOTAL SHEETS
KANSAS	472 84614	.	371	534

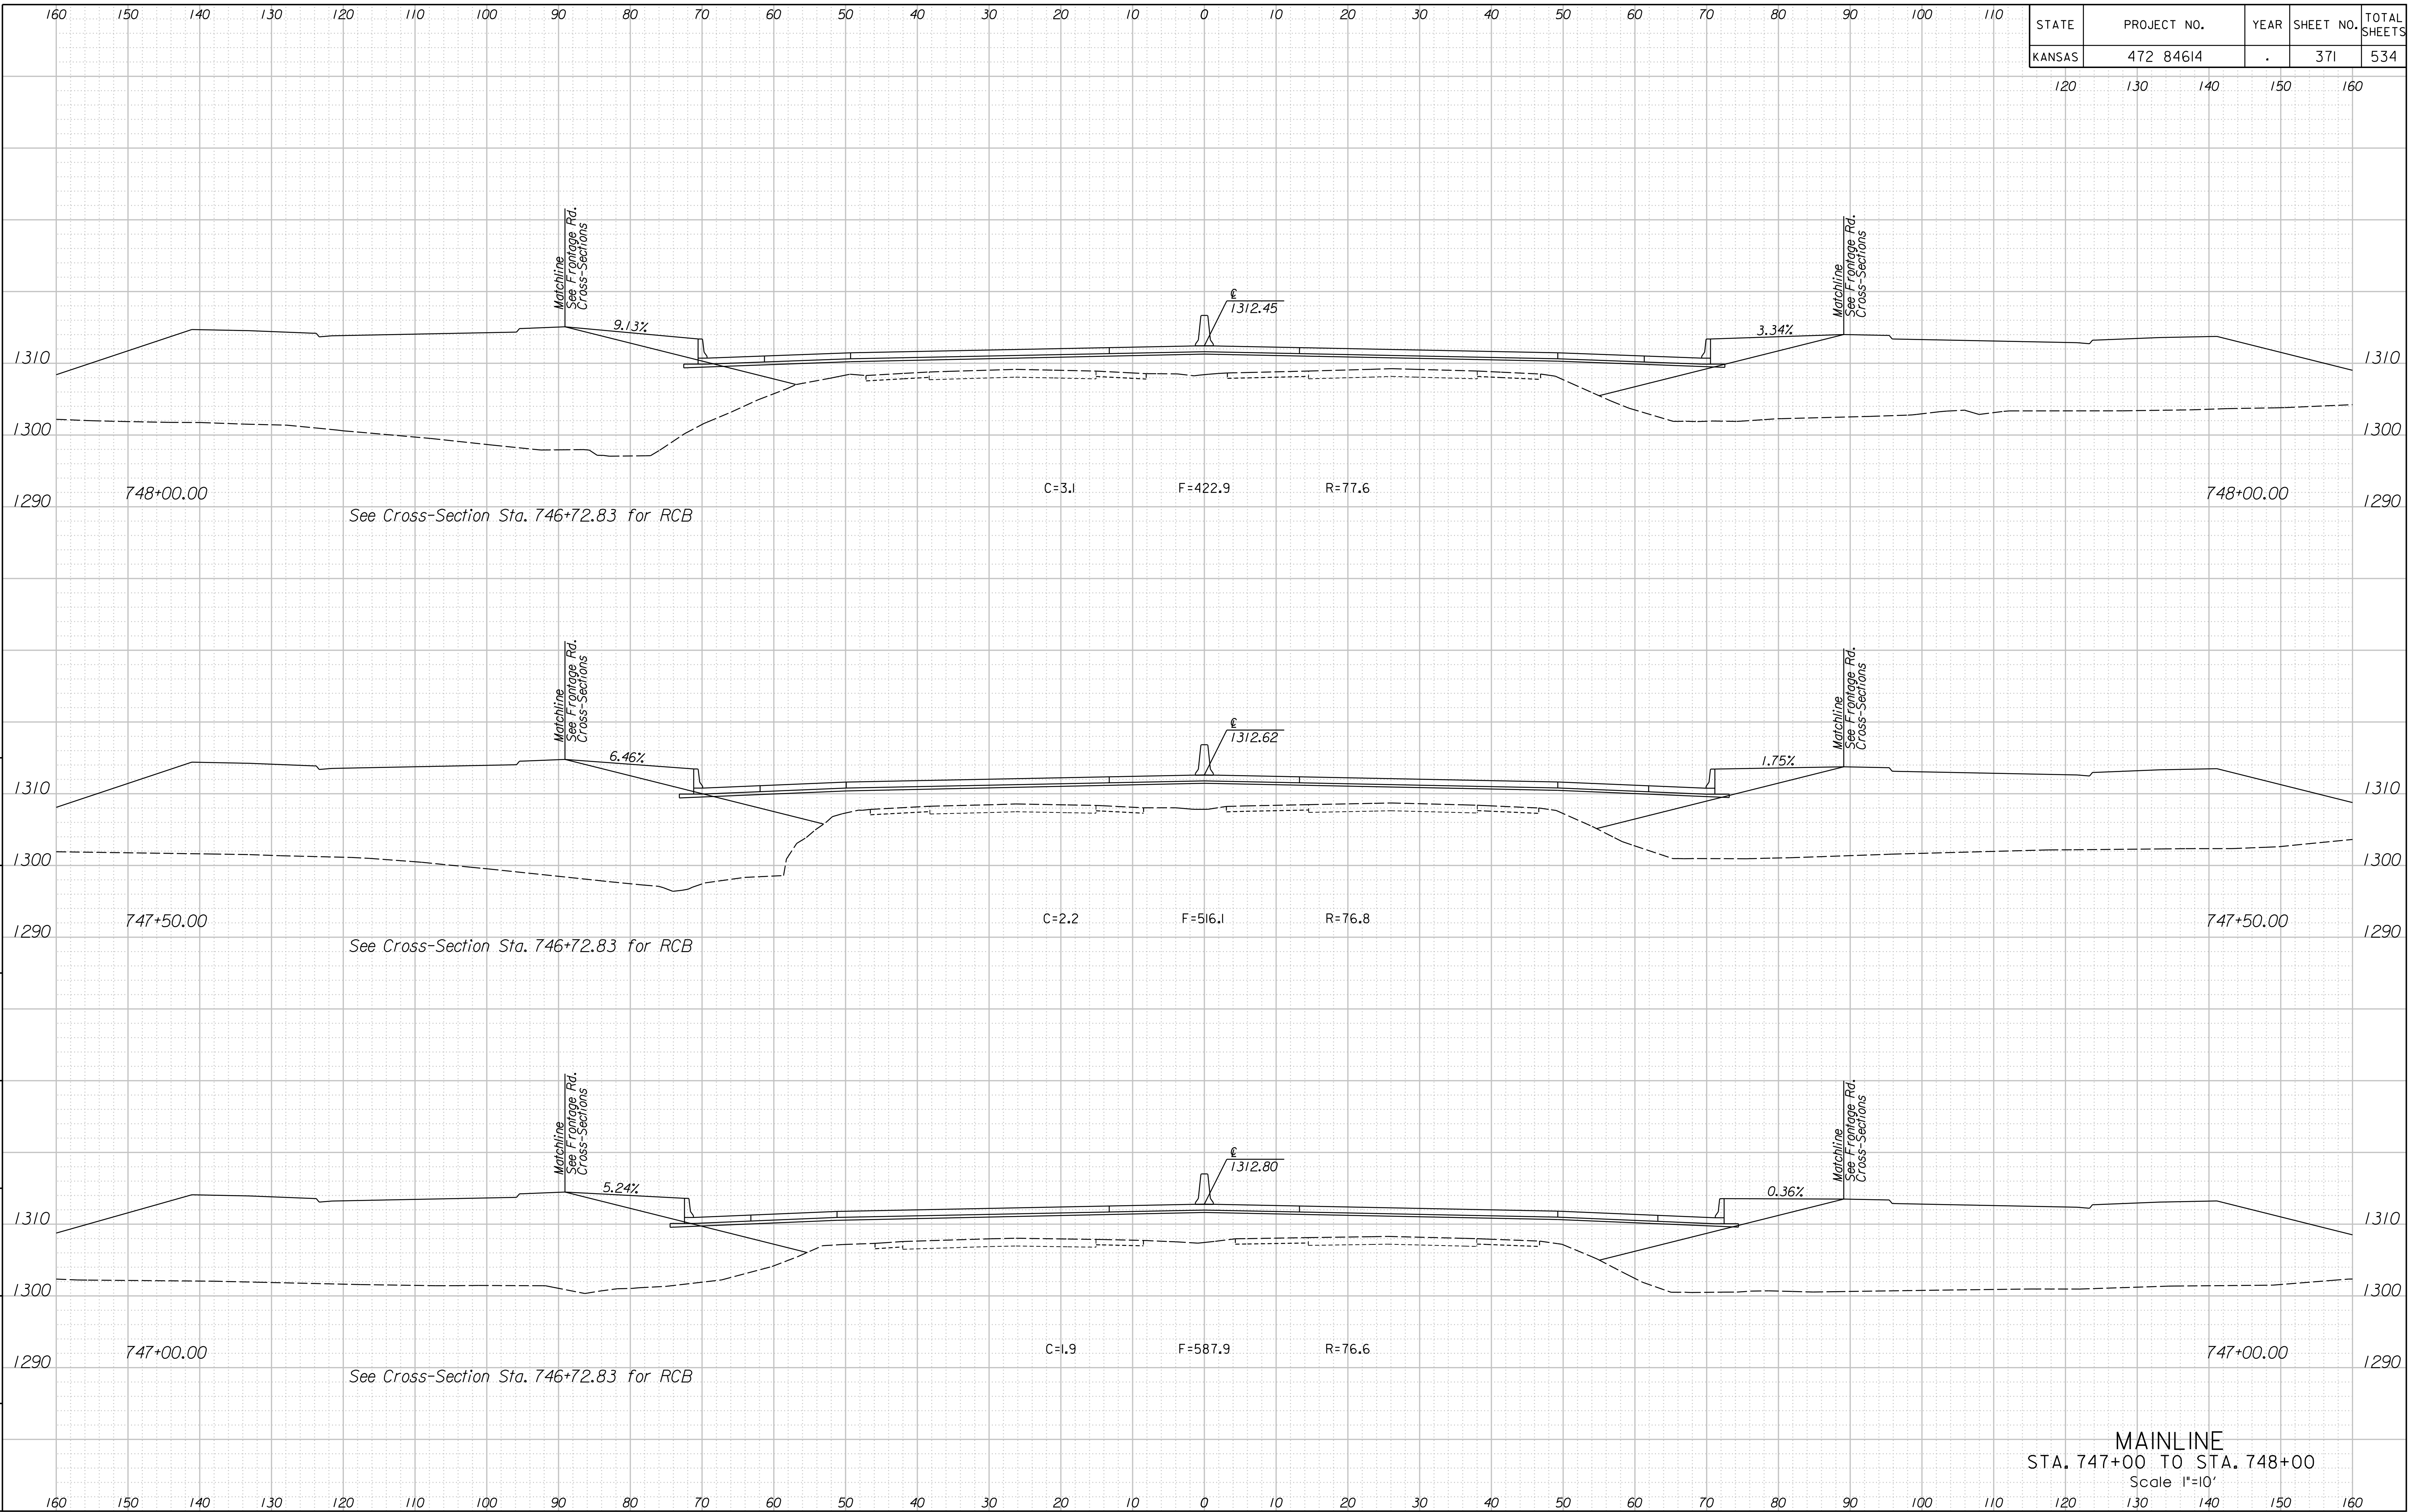

MAINLINE  
 STA. 747+00 TO STA. 748+00  
 Scale 1"=10'

1:40:25 PM  
 2/9/2011  
 T:\35766A\Cadd\Sheets\Roadway\Xsect\EK2ML.XSh.dgn

SURV. | PLOT | CADD | DES. | DR. | TR. | CKD. | APP.