


| STATE | PROJECT NO. | YEAR | SHEET NO. | TOTAL SHEETS |
|--------|-------------|------|-----------|--------------|
| KANSAS | 472 84614 | . | 373 | 534 |

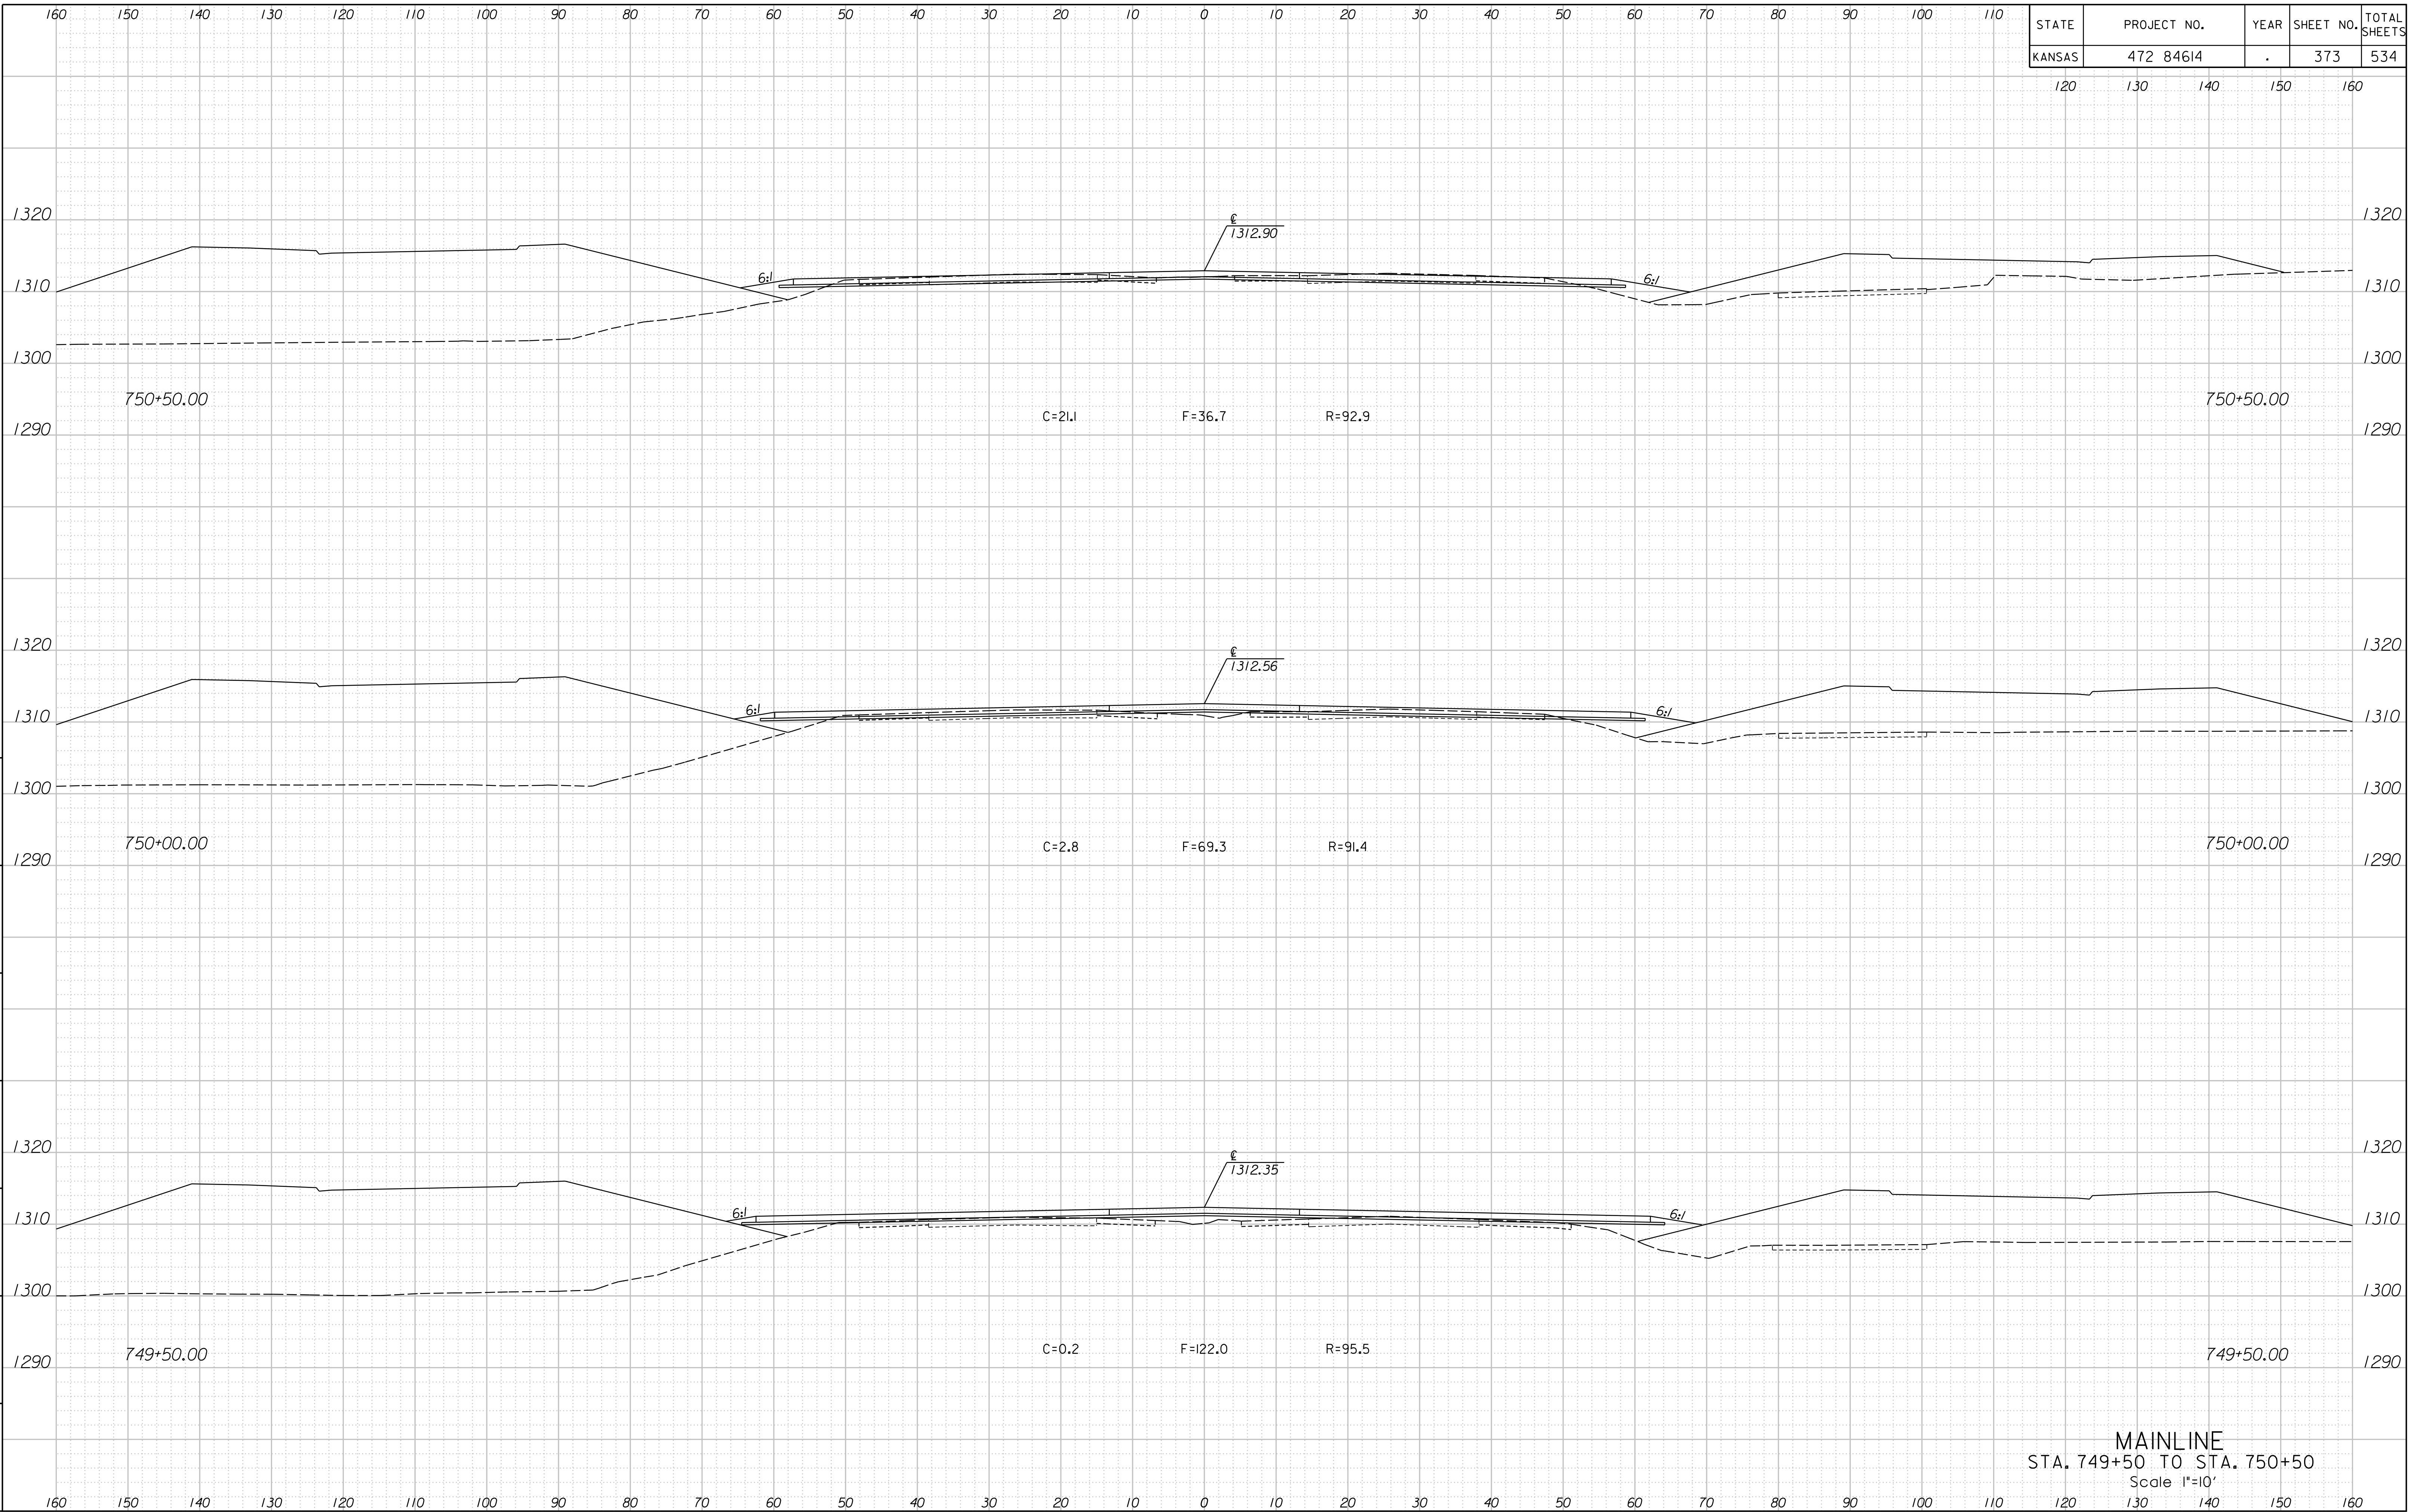

MAINLINE
 STA. 749+50 TO STA. 750+50
 Scale 1"=10'

1:40:34 PM
 2/9/2011
 T:\35766A\Cadd\Sheets\Roadway\Xsect\EK2ML.XSh.dgn

SURV. PLOT CADD DES. DR. TR. CKD. APP.