


STATE	PROJECT NO.	YEAR	SHEET NO.	TOTAL SHEETS
KANSAS	472 84614	.	378	534

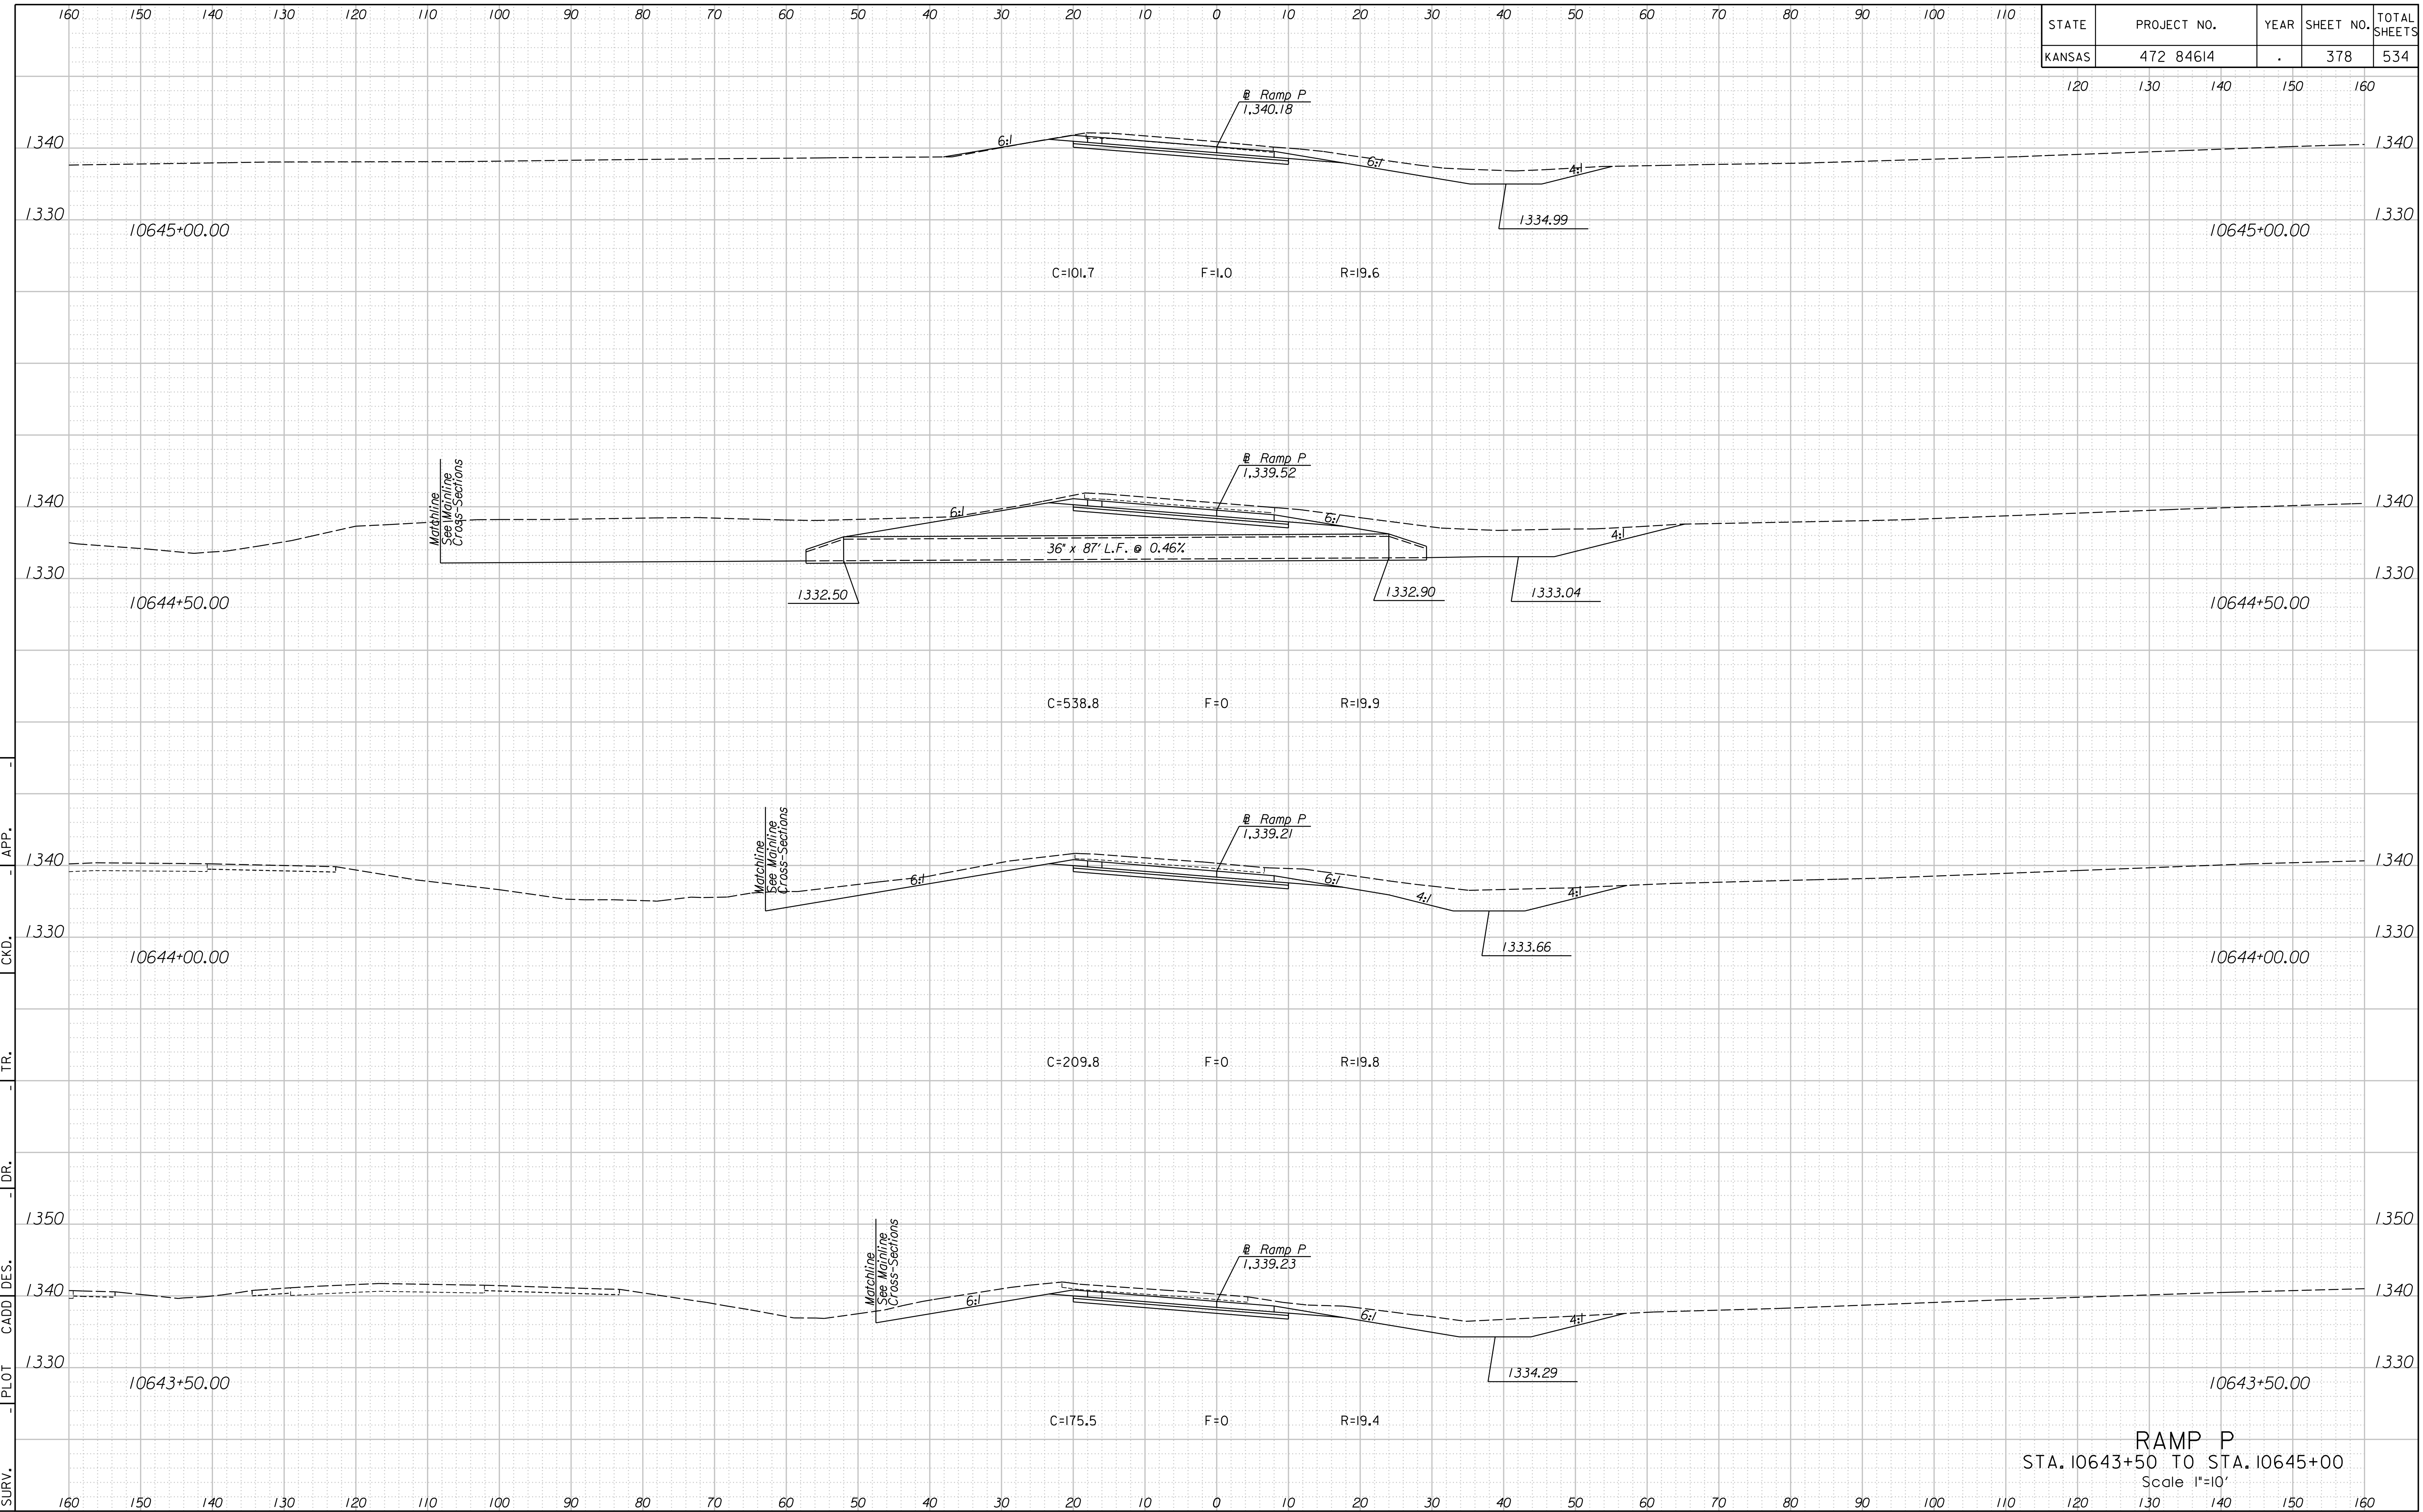

RAMP P  
 STA. 10643+50 TO STA. 10645+00  
 Scale 1"=10'

1:5:20 PM  
 2/9/2011  
 T:\35766A\Cadd\Sheets\Roadway\Xsect\EK2RPPXSH.dgn

SURV. PLOT CADD DES. DR. TR. CKD. APP.