


STATE	PROJECT NO.	YEAR	SHEET NO.	TOTAL SHEETS
KANSAS	472 84614	.	382	534

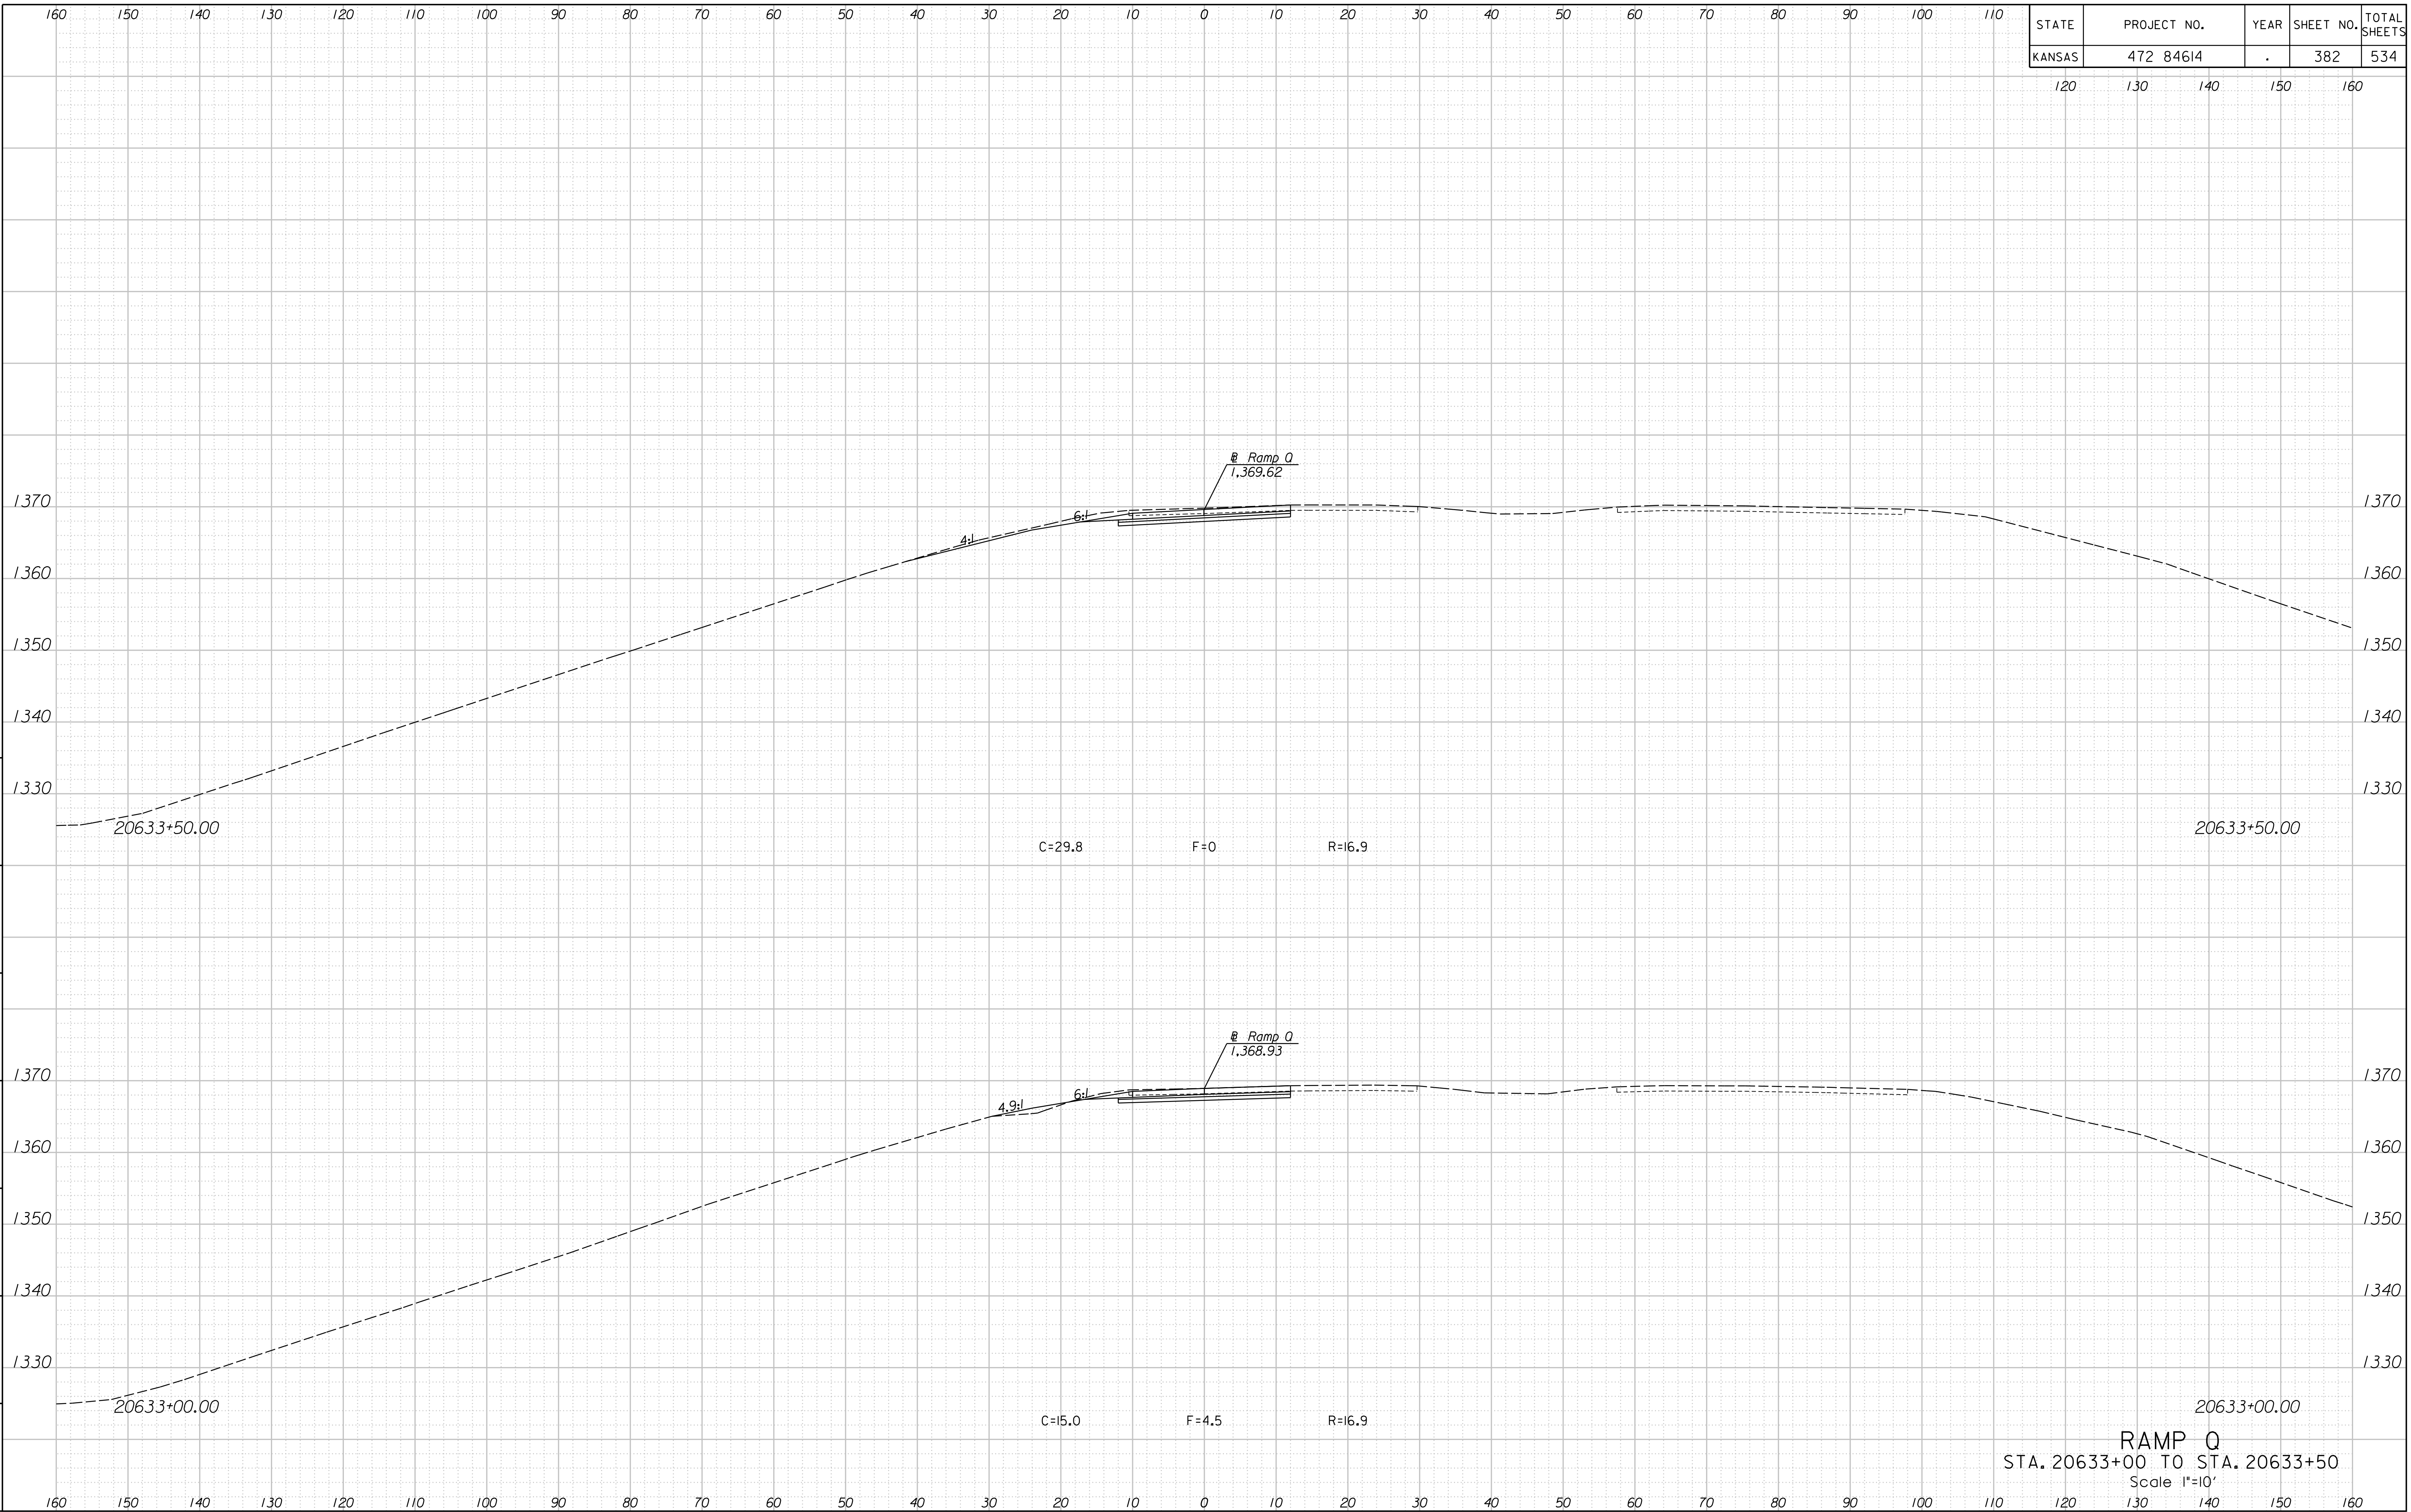

1:20:03 PM
2/9/2011
T:\35766A\Cadd\Sheets\Roadway\Xsect\EK2RPOXSH.dgn

SURV. PLOT CADD DES. DR. TR. CKD. APP.

RAMP Q
STA. 20633+00 TO STA. 20633+50
Scale 1"=10'