


STATE	PROJECT NO.	YEAR	SHEET NO.	TOTAL SHEETS
KANSAS	472 84614	.	394	534

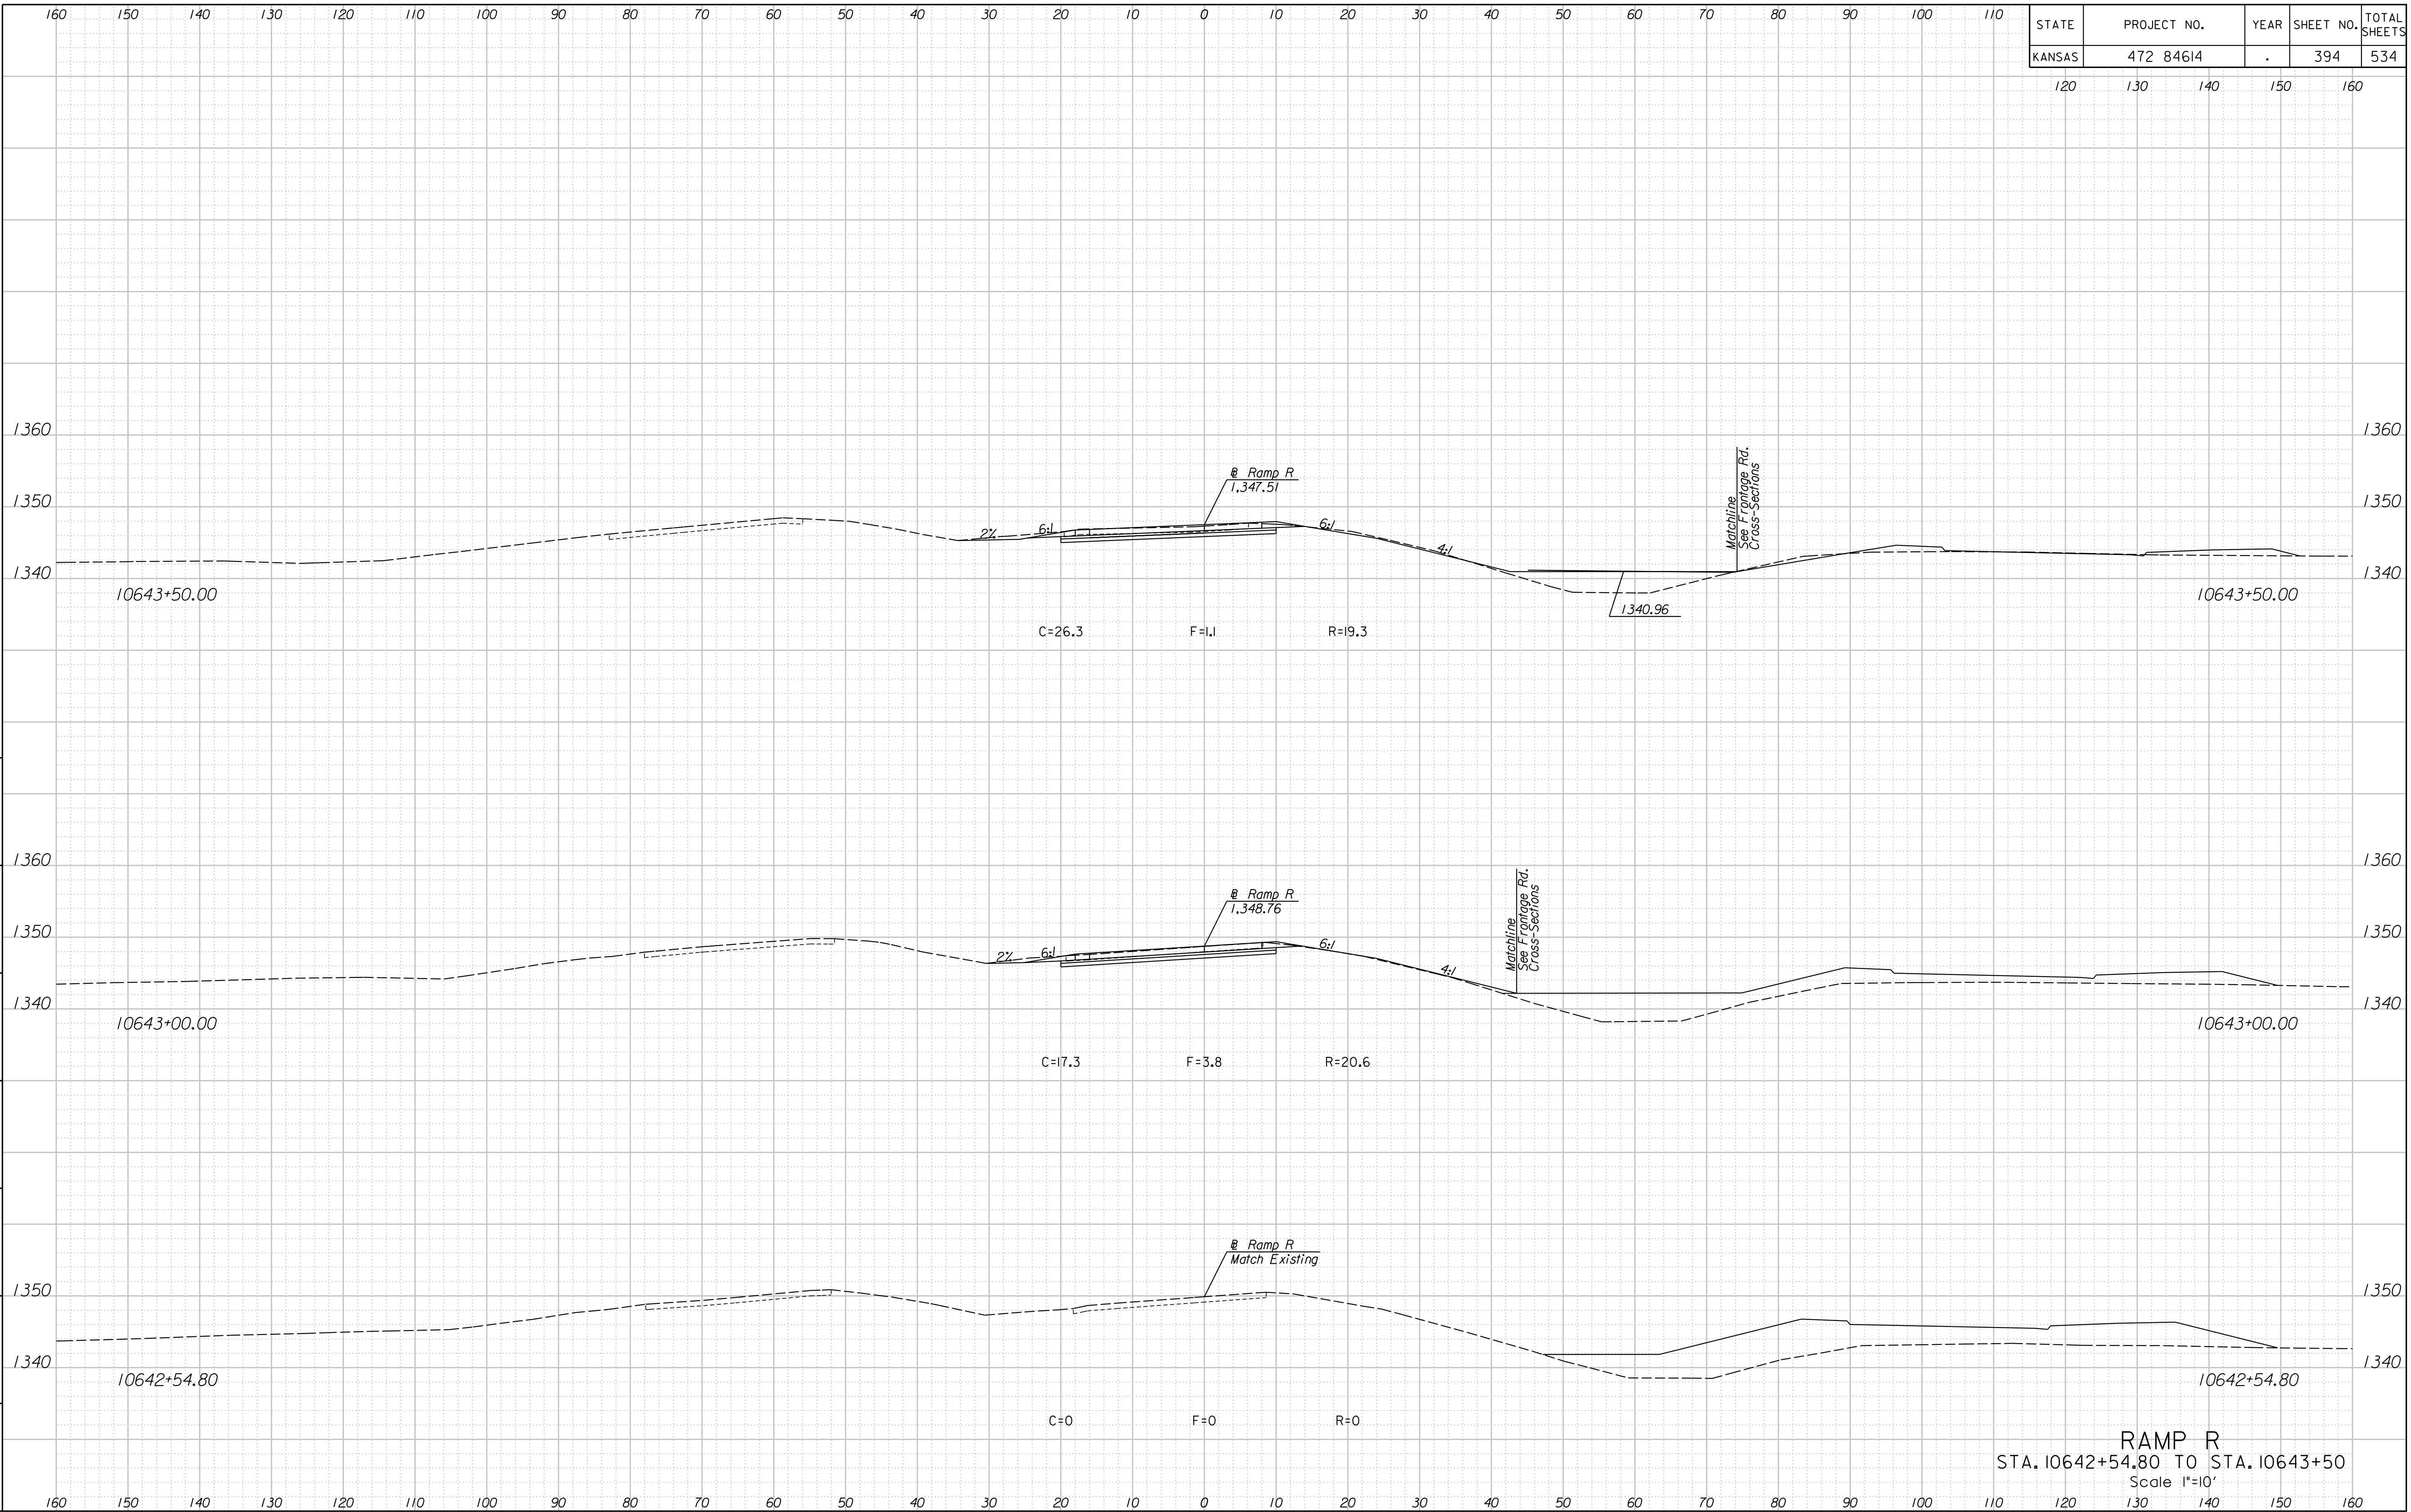

RAMP R
 STA. 10642+54.80 TO STA. 10643+50
 Scale 1"=10'

1:25:15 PM
 2/9/2011
 T:\35766A\Cadd\Sheets\Roadway\Xsect\EK2RPRXSH.dgn
 SURV. | PLOT CADD DES. | DR. | TR. | CKD. | APP.