


STATE	PROJECT NO.	YEAR	SHEET NO.	TOTAL SHEETS
KANSAS	472 84614	.	399	534

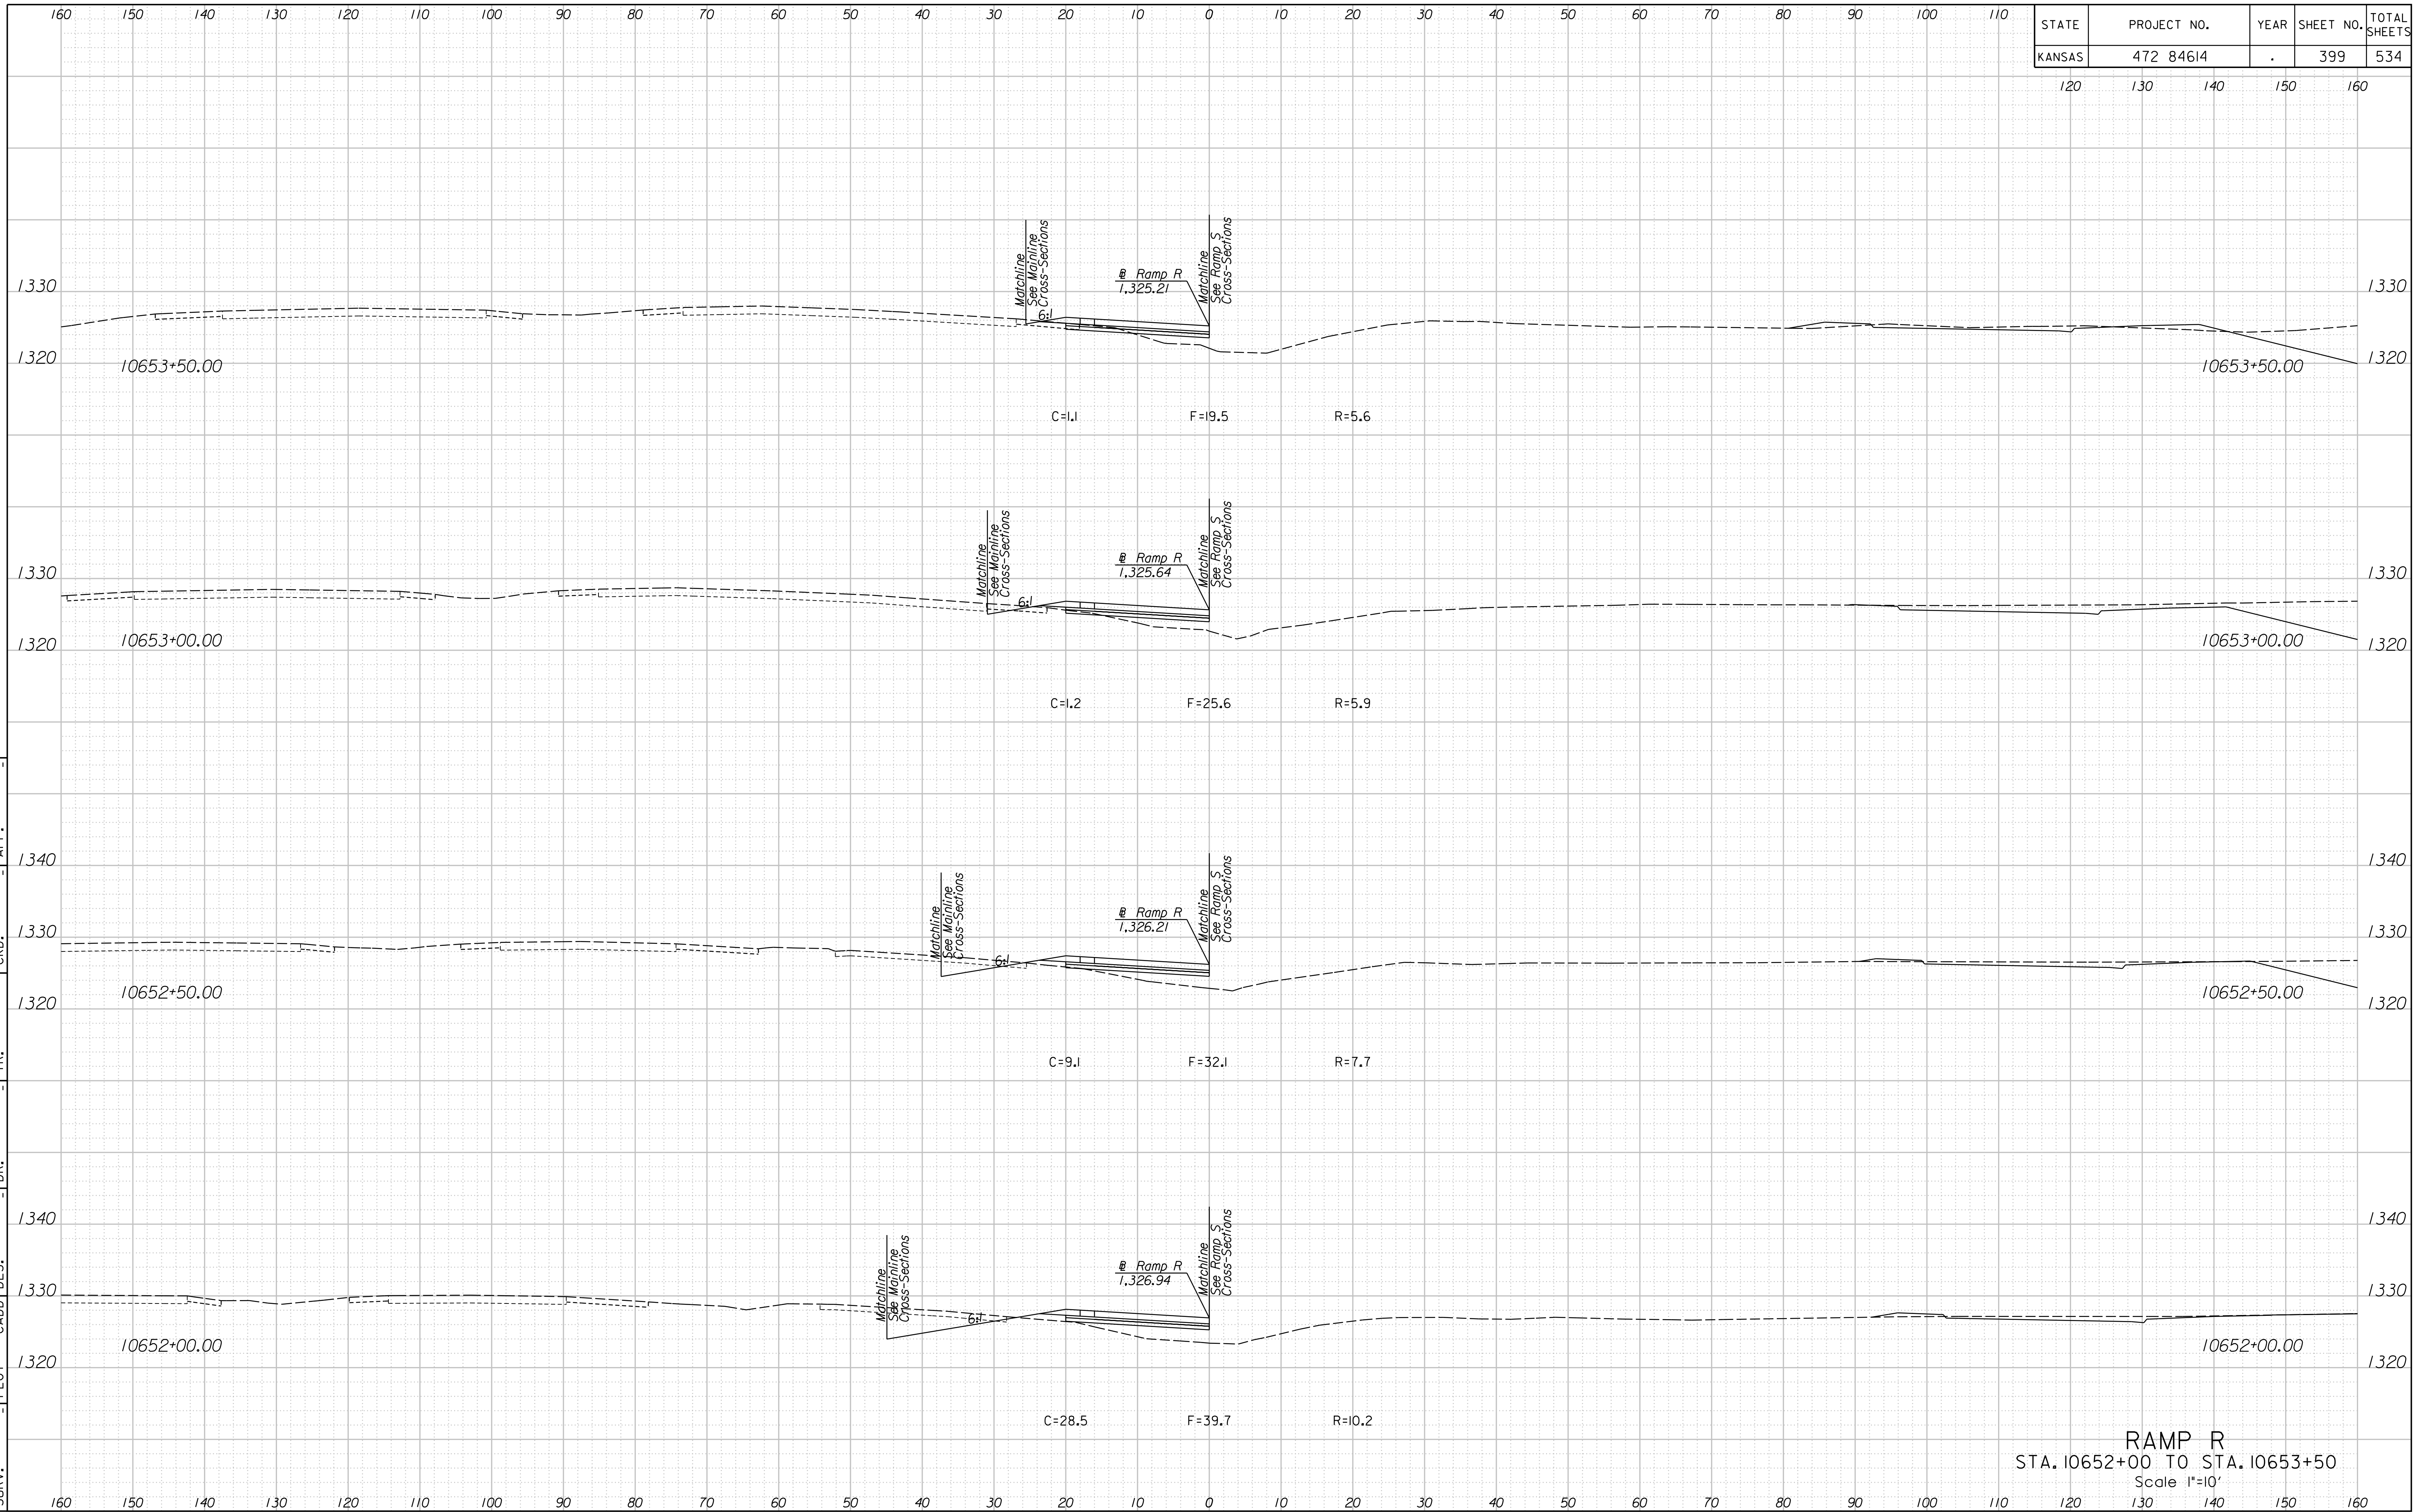

RAMP R
 STA. 10652+00 TO STA. 10653+50
 Scale 1"=10'

1:25:34 PM
 2/9/2011
 T:\35766A\Cadd\Sheets\Roadway\Xsect\EK2RPRXSH.dgn

SURV. PLOT CADD DES. DR. TR. CKD. APP.