


STATE	PROJECT NO.	YEAR	SHEET NO.	TOTAL SHEETS
KANSAS	472 84614	.	400	534

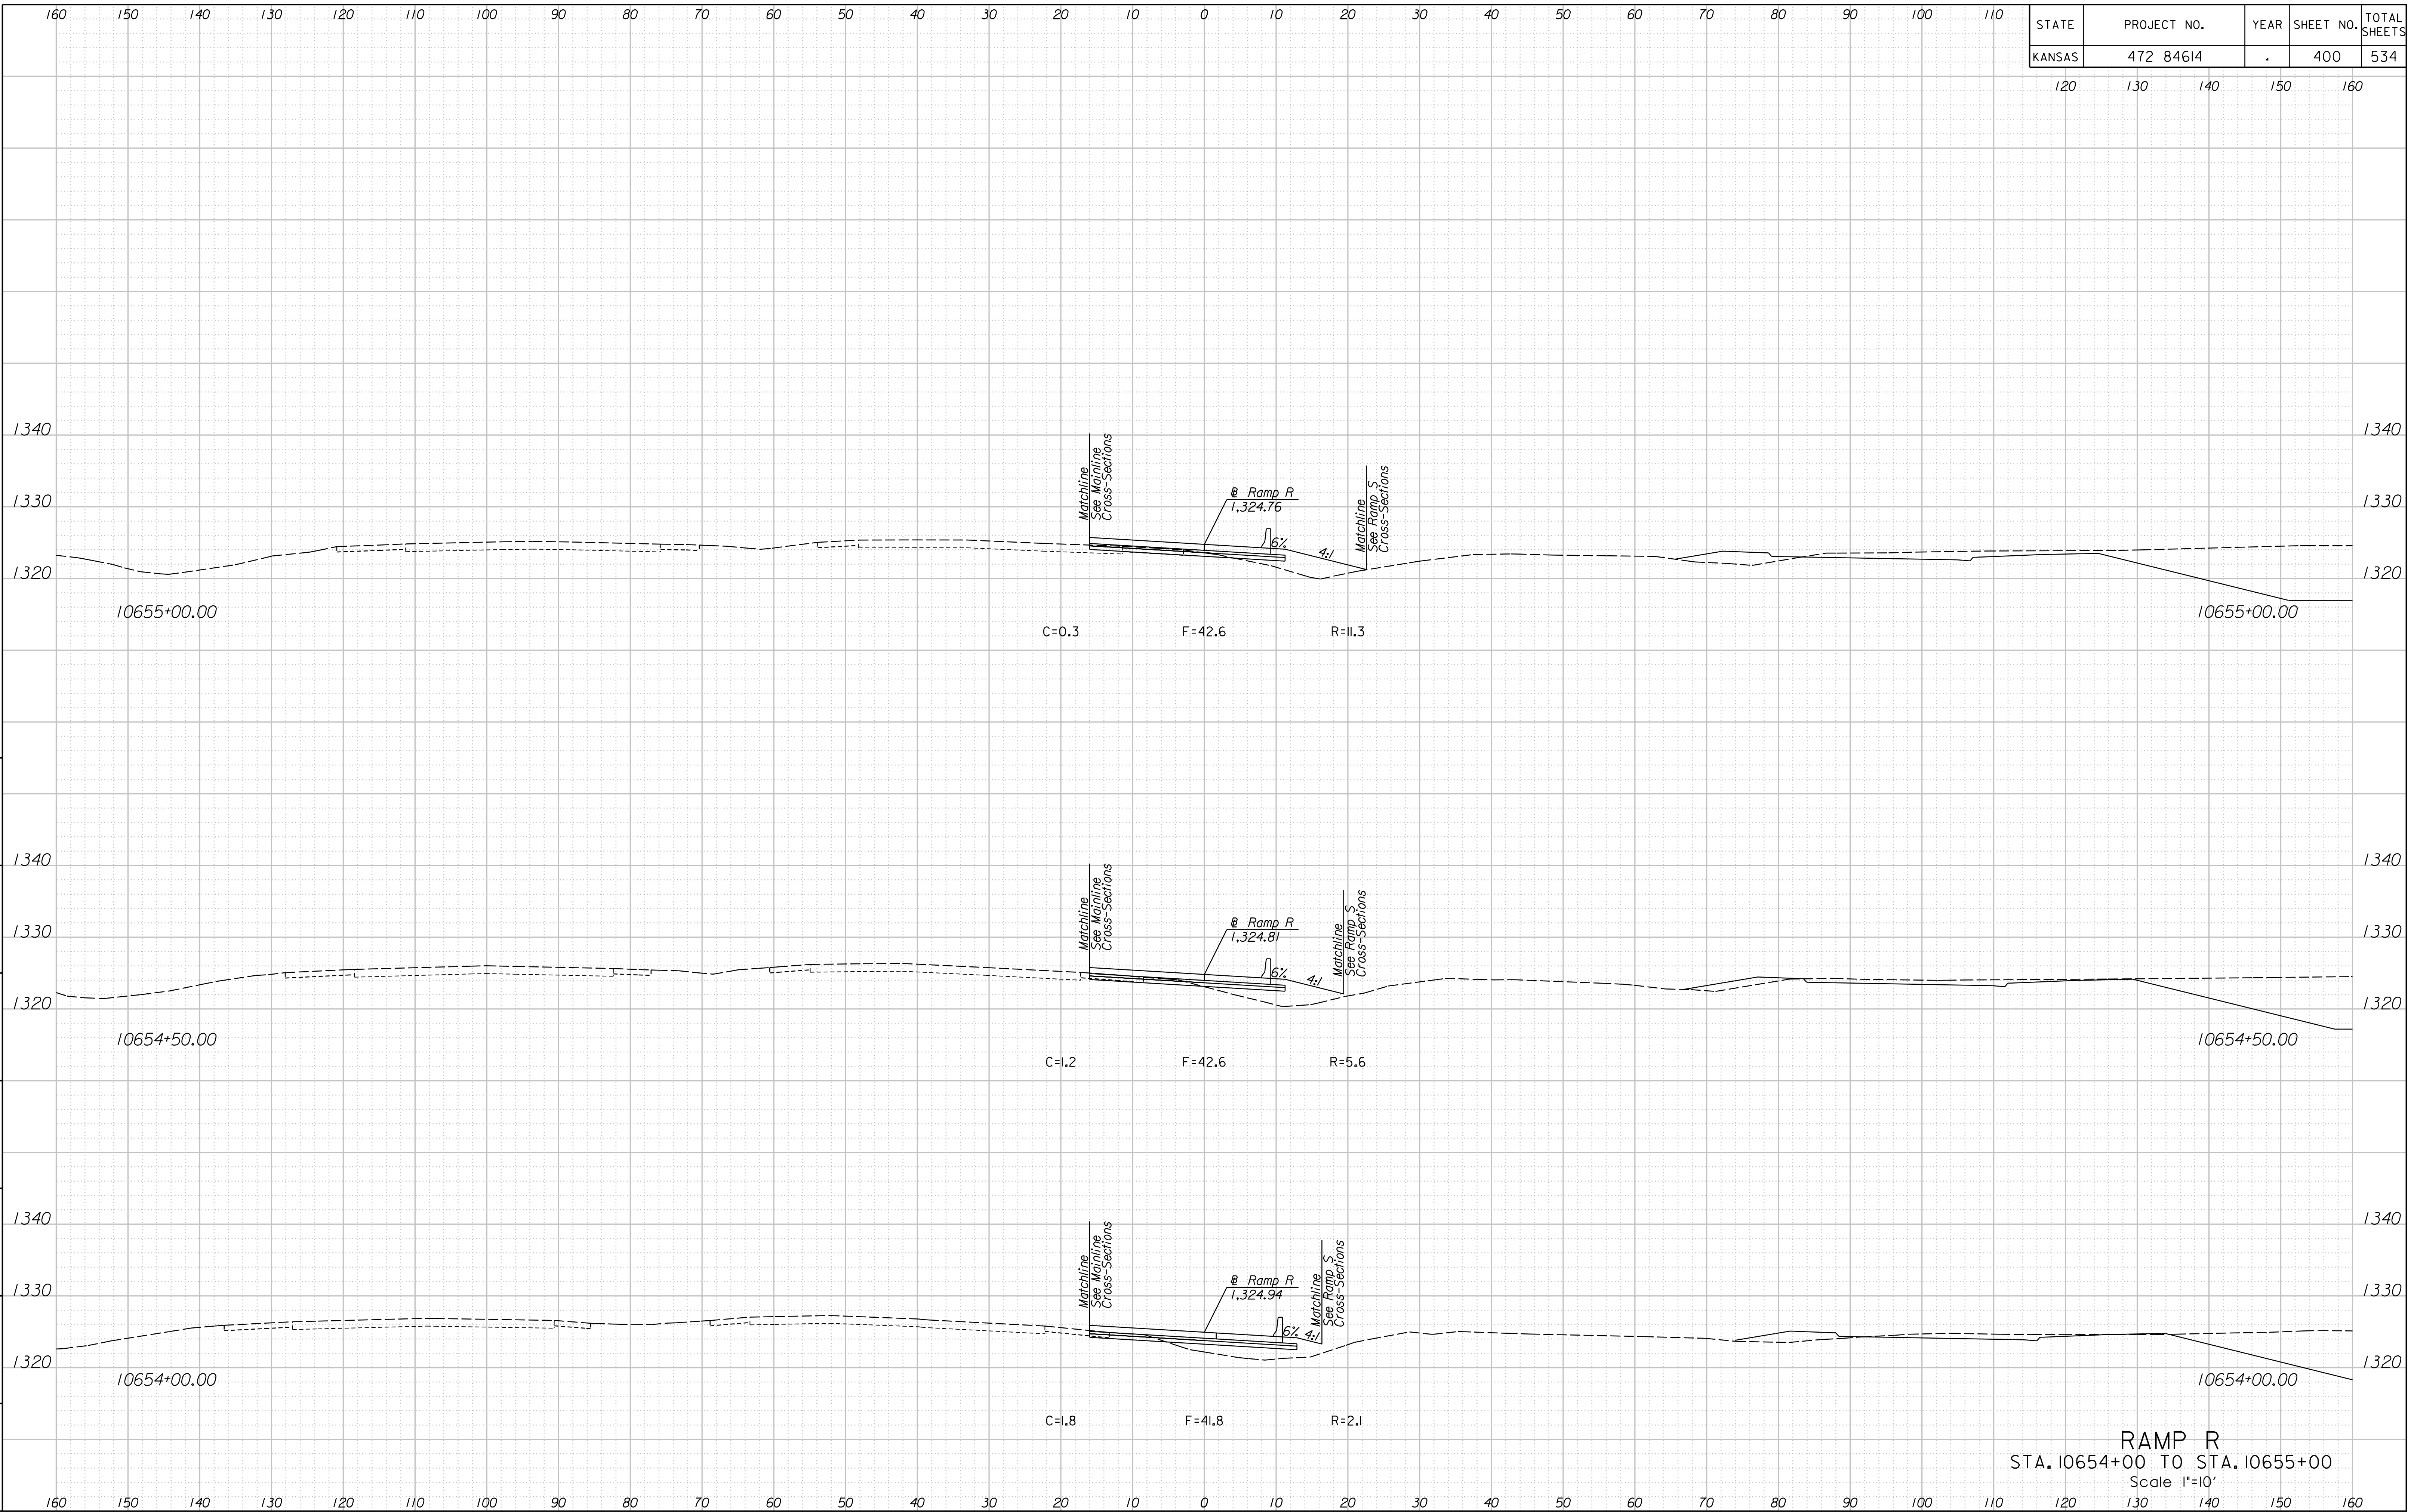

1:25:38 PM
2/9/2011
T:\35766A\Cadd\Sheets\Roadway\Xsect\EK2RPRXSH.dgn