


STATE	PROJECT NO.	YEAR	SHEET NO.	TOTAL SHEETS
KANSAS	472 84614	.	401	534

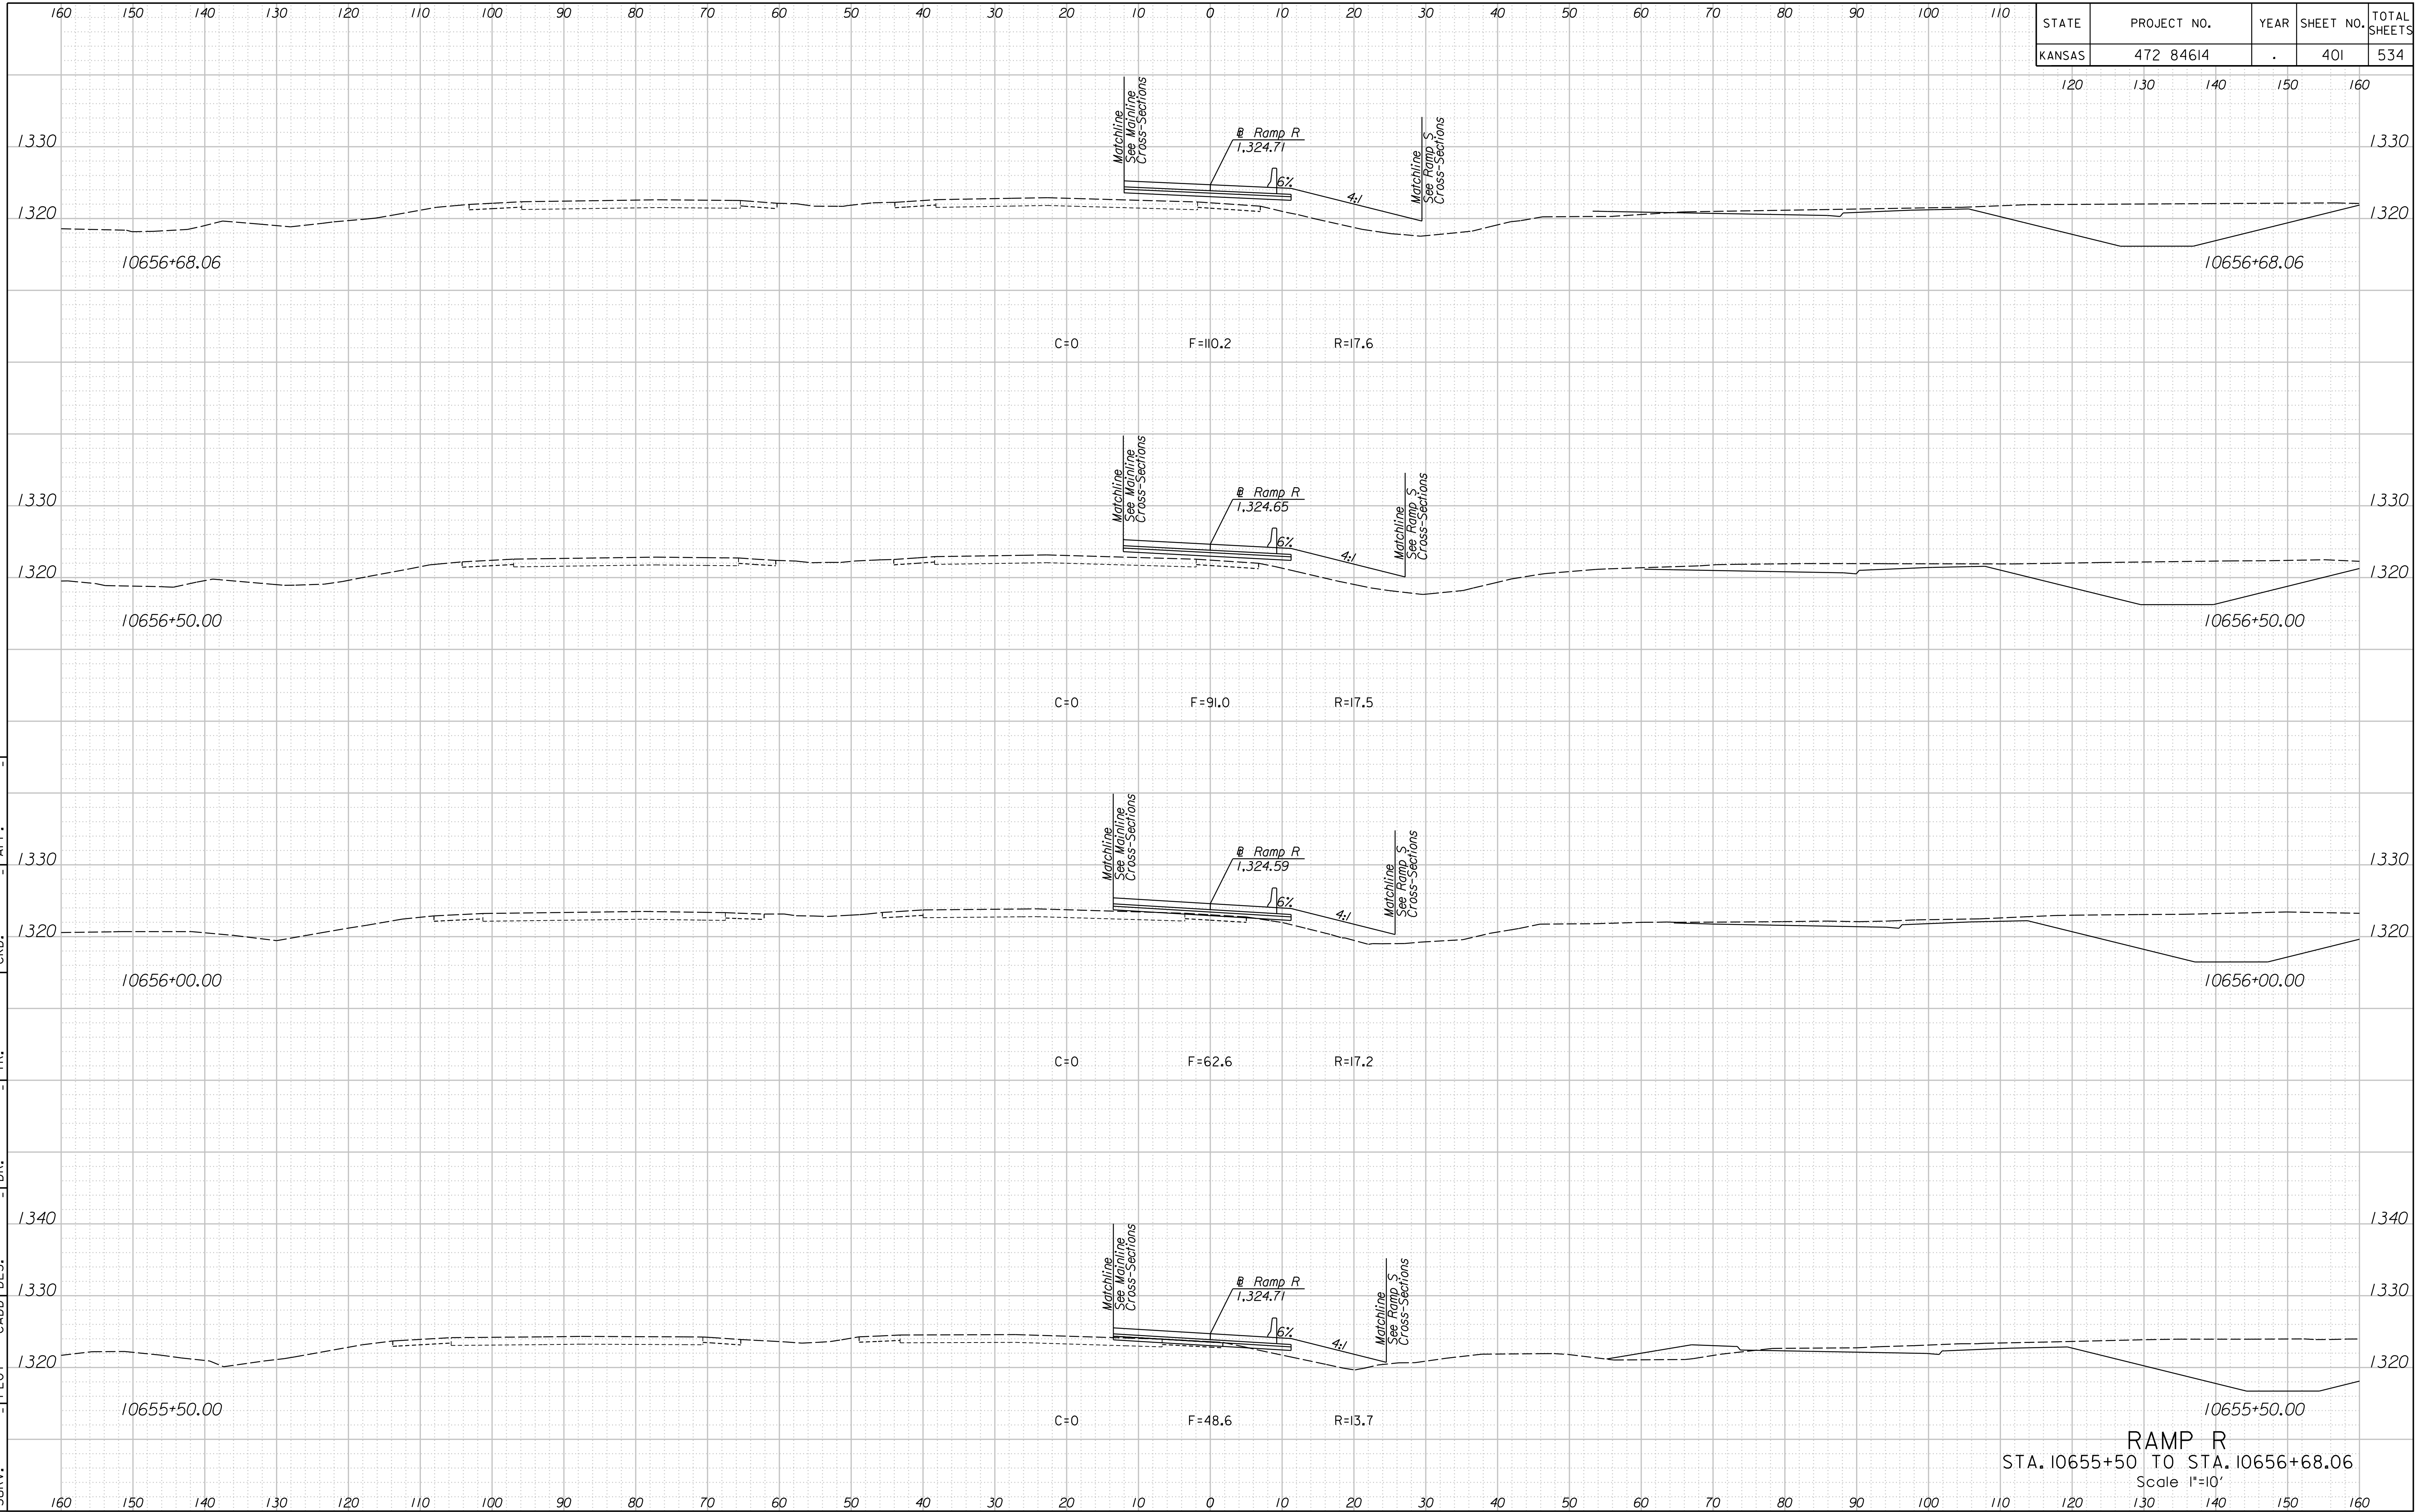

RAMP R
 STA. 10655+50 TO STA. 10656+68.06
 Scale 1"=10'

1:25:42 PM
 2/9/2011
 T:\35766A\Cadd\Sheets\Roadway\Xsect\EK2RPRXSH.dgn

SURV. | PLOT | CADD | DES. | DR. | TR. | CKD. | APP.