


STATE	PROJECT NO.	YEAR	SHEET NO.	TOTAL SHEETS
KANSAS	472 84614	.	403	534

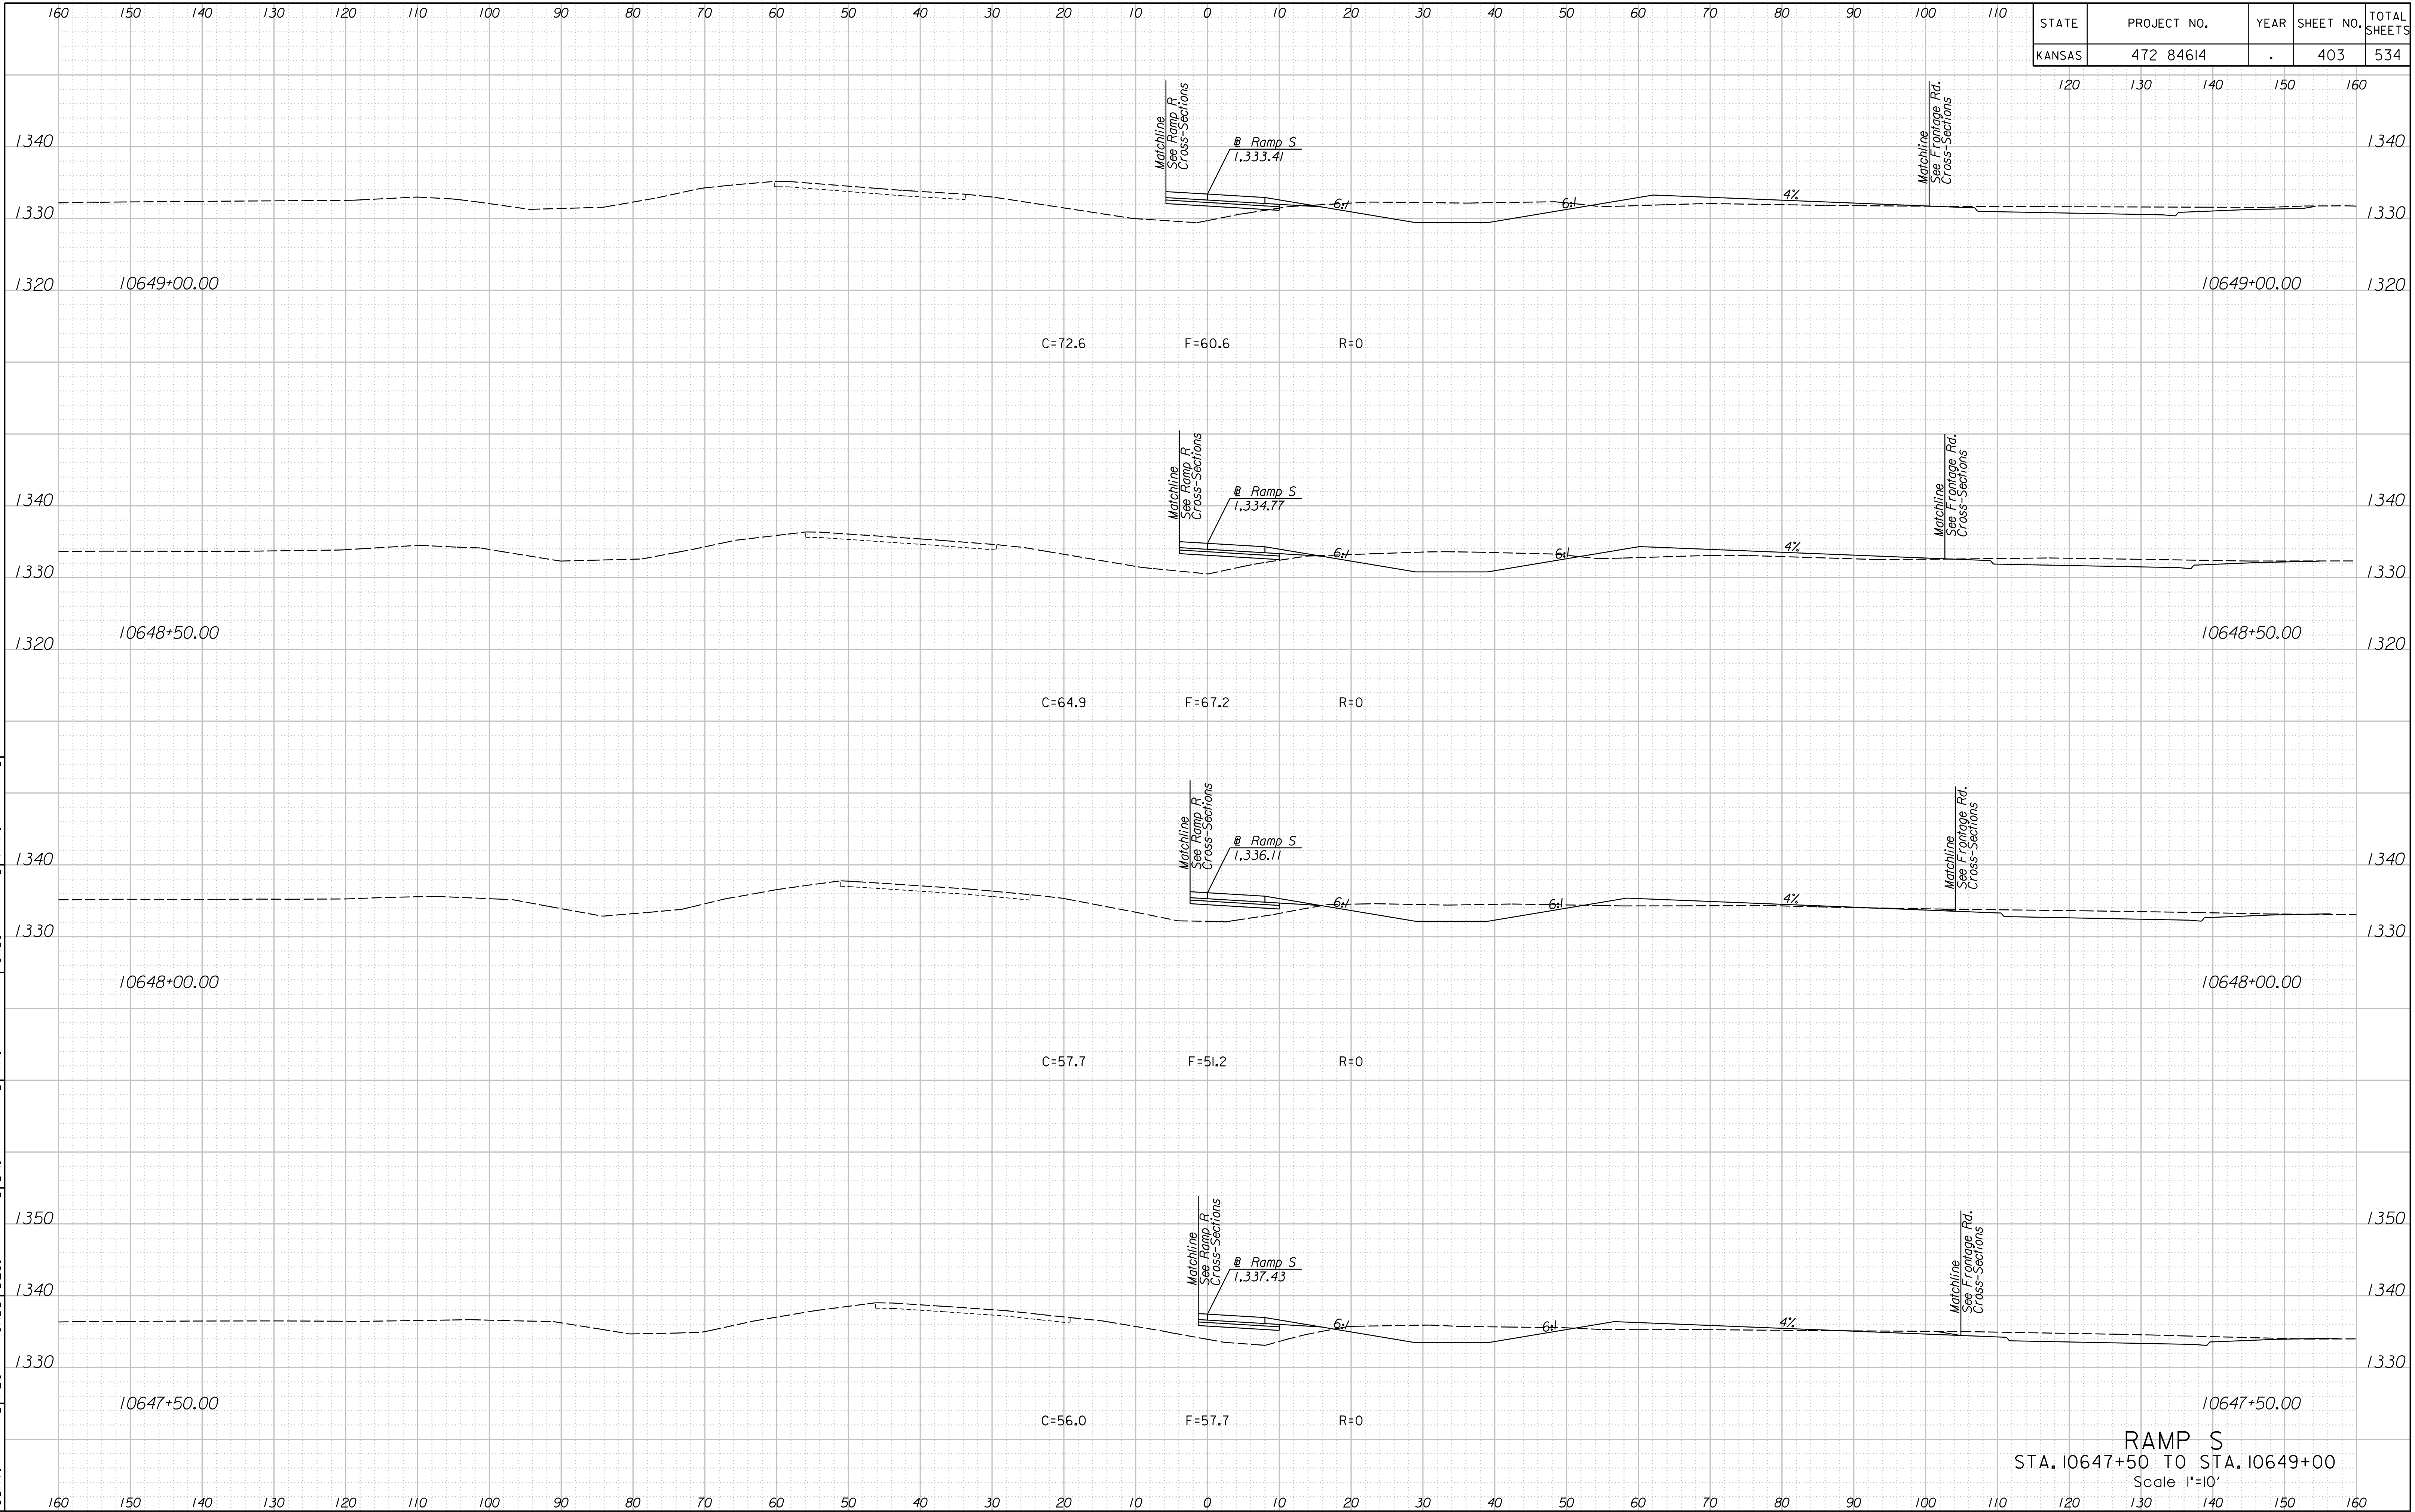

1:25:53 PM
 2/9/2011
 T:\35766A\Cadd\Sheets\Roadway\Xsect\EK2RPSXSH.dgn
 SURV. PLOT CADD DES. DR. TR. CKD. APP.

RAMP S
 STA. 10647+50 TO STA. 10649+00
 Scale 1"=10'