


STATE	PROJECT NO.	YEAR	SHEET NO.	TOTAL SHEETS
KANSAS	472 84614	.	404	534

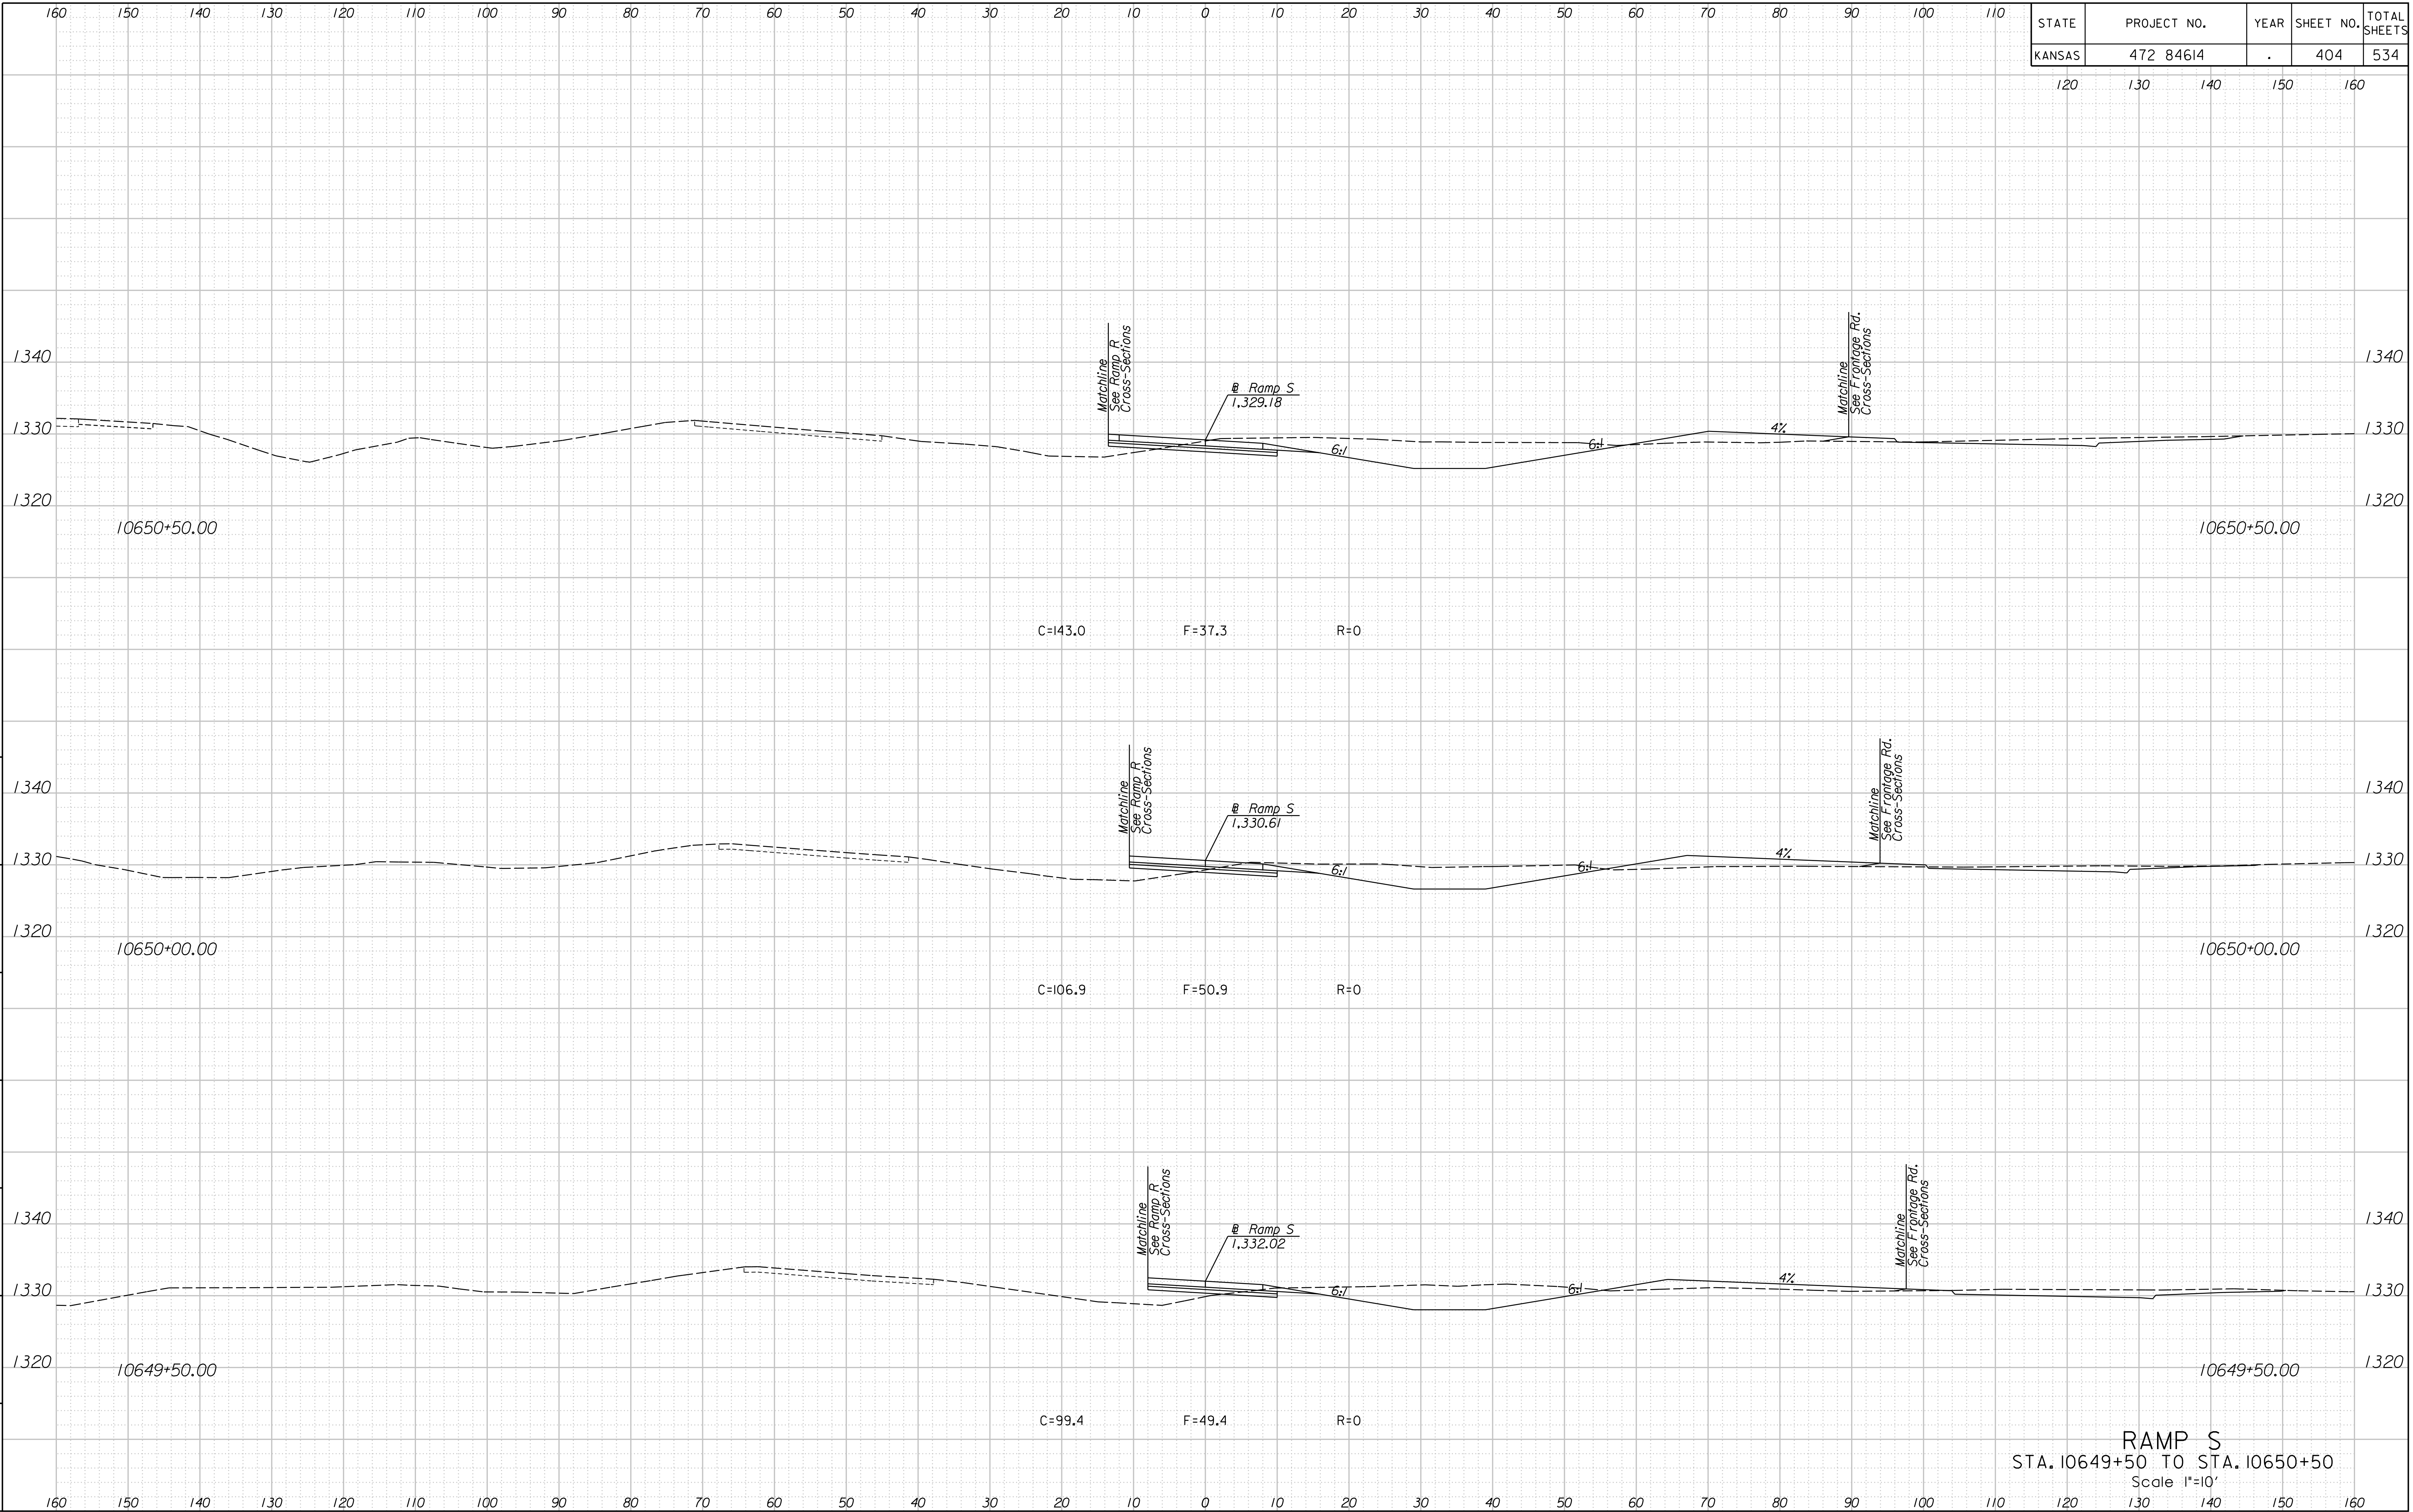

RAMP S  
 STA. 10649+50 TO STA. 10650+50  
 Scale 1"=10'

1:25:57 PM  
 2/9/2011  
 T:\35766A\Cadd\Sheets\Roadway\Xsect\EK2RPSXSH.dgn

SURV. PLOT CADD DES. DR. TR. CKD. APP.