


STATE	PROJECT NO.	YEAR	SHEET NO.	TOTAL SHEETS
KANSAS	472 84614	.	405	534

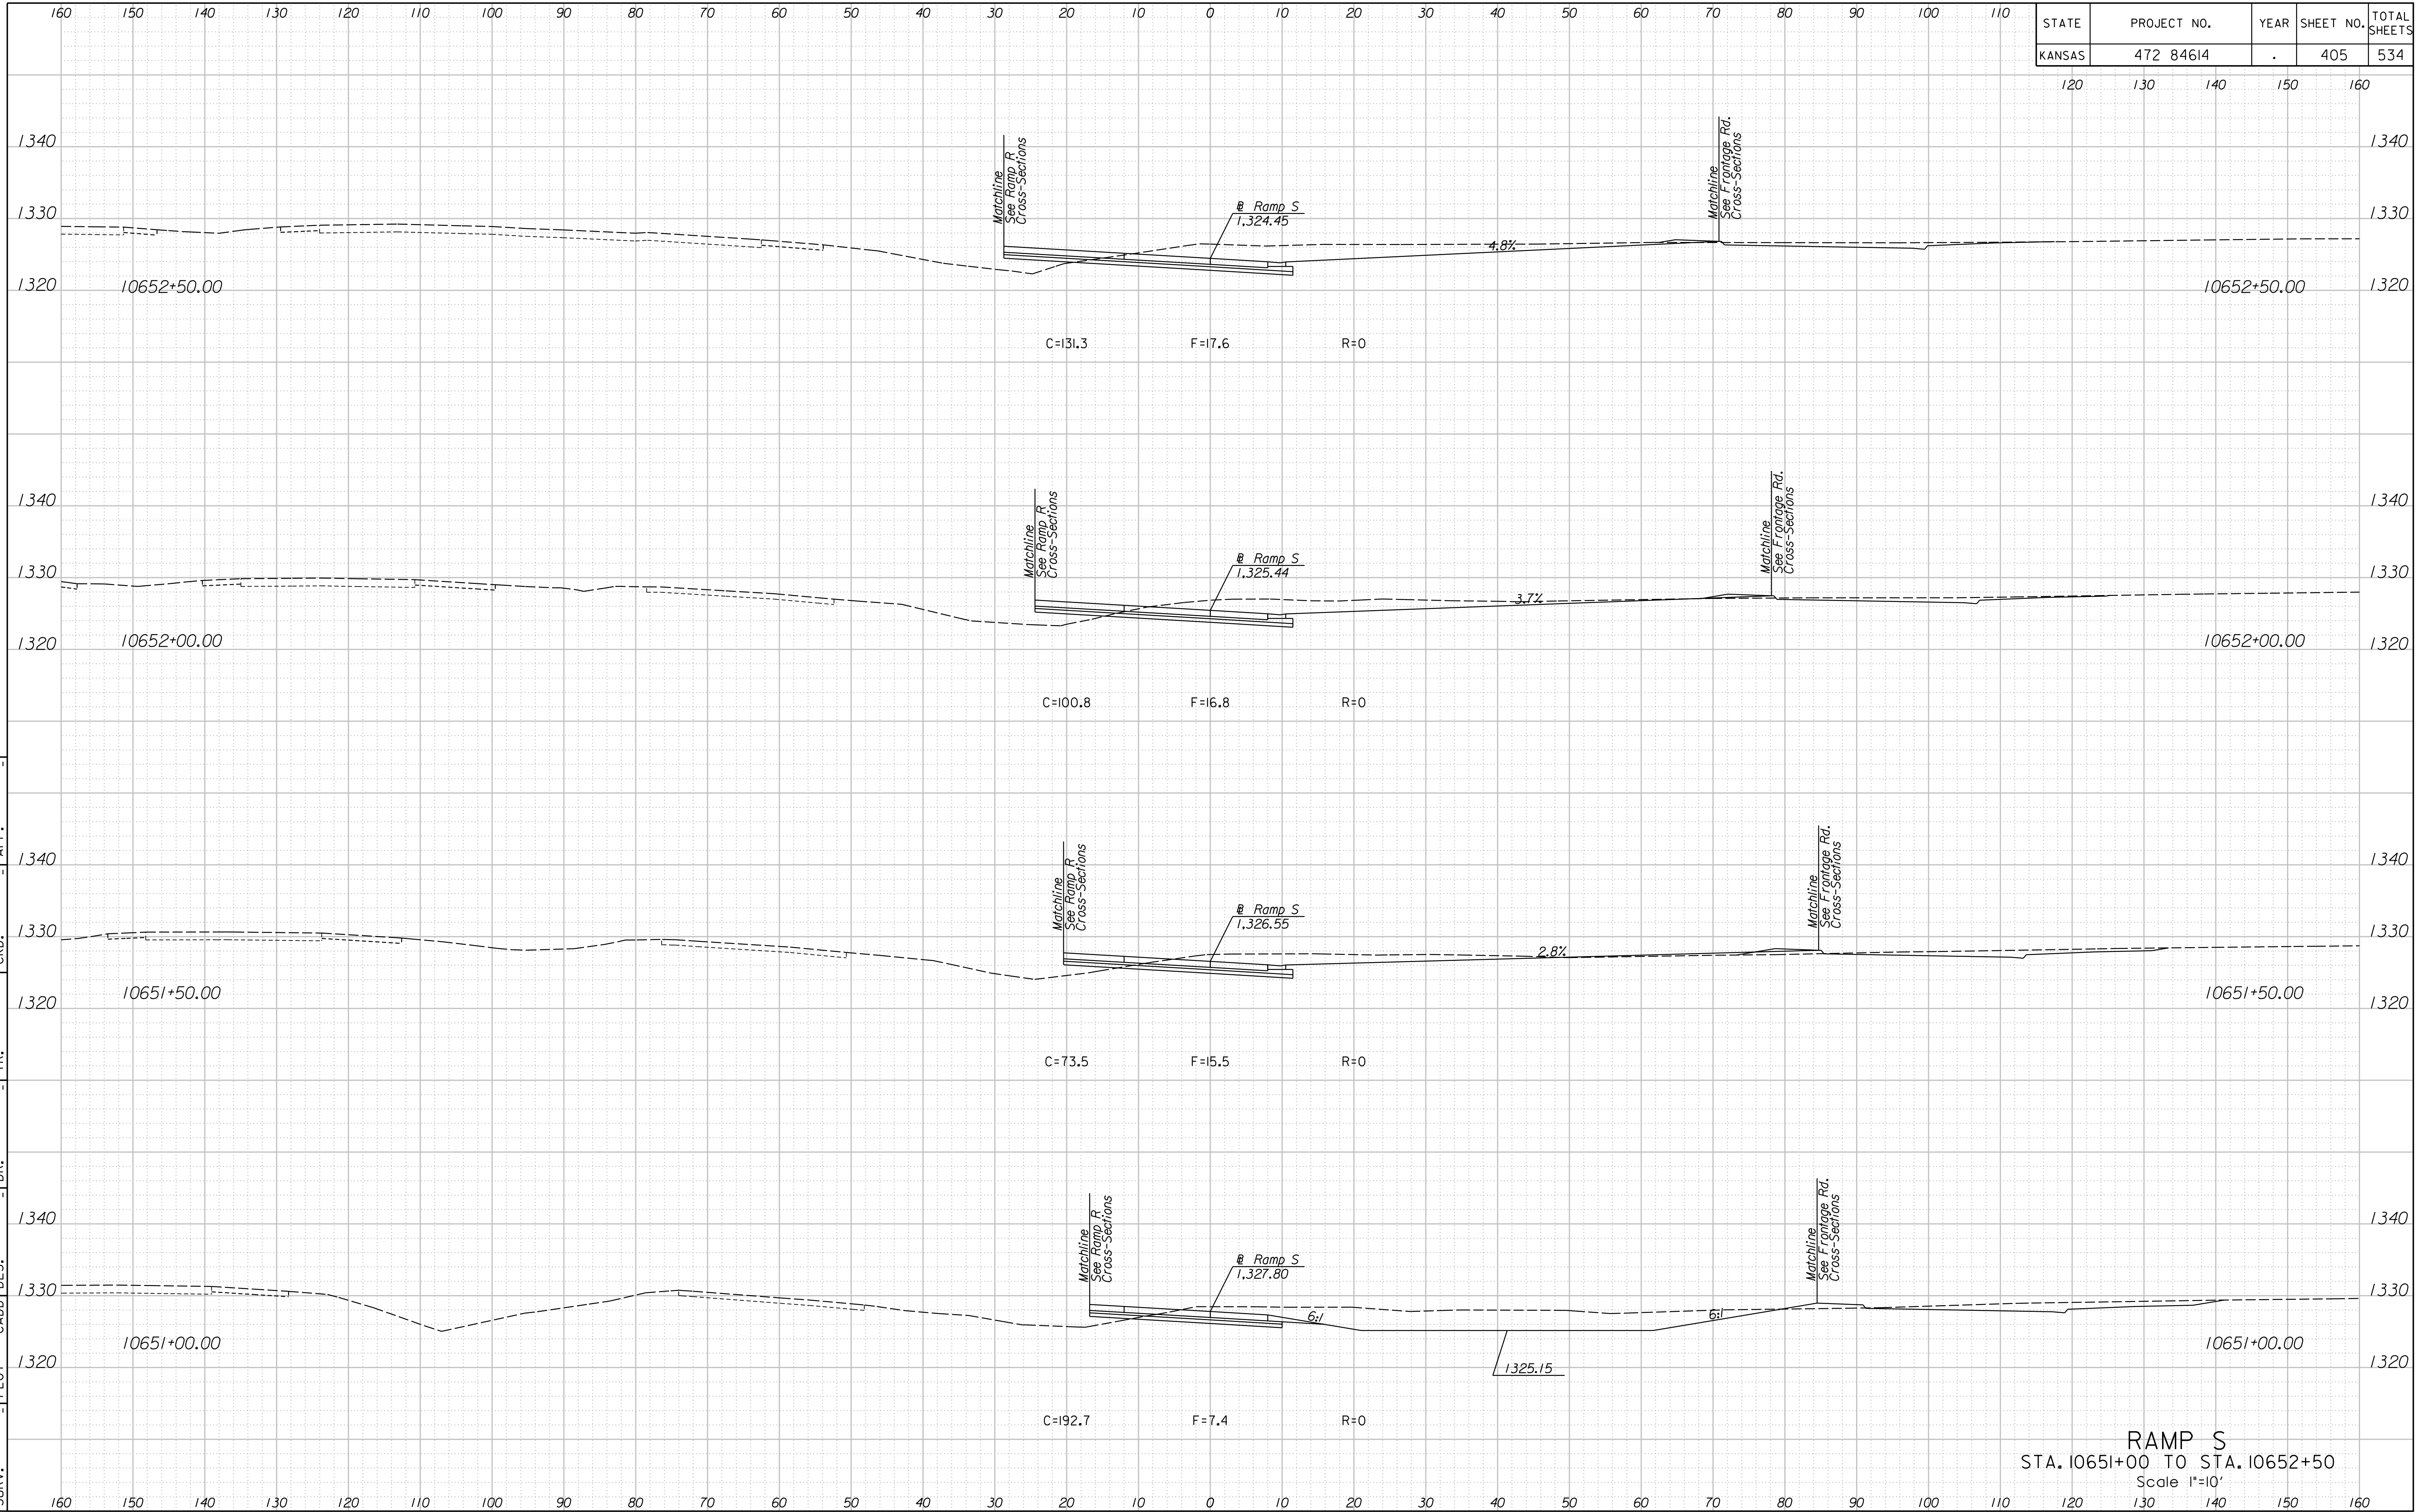

RAMP S
 STA. 10651+00 TO STA. 10652+50
 Scale 1"=10'

1:26:01PM
 2/9/2011
 T:\35766A\Cadd\Sheets\Roadway\Xsect\EK2RPSXSH.dgn
 SURV. PLOT CADD DES. DR. TR. CKD. APP.