


STATE	PROJECT NO.	YEAR	SHEET NO.	TOTAL SHEETS
KANSAS	472 84614	.	411	534

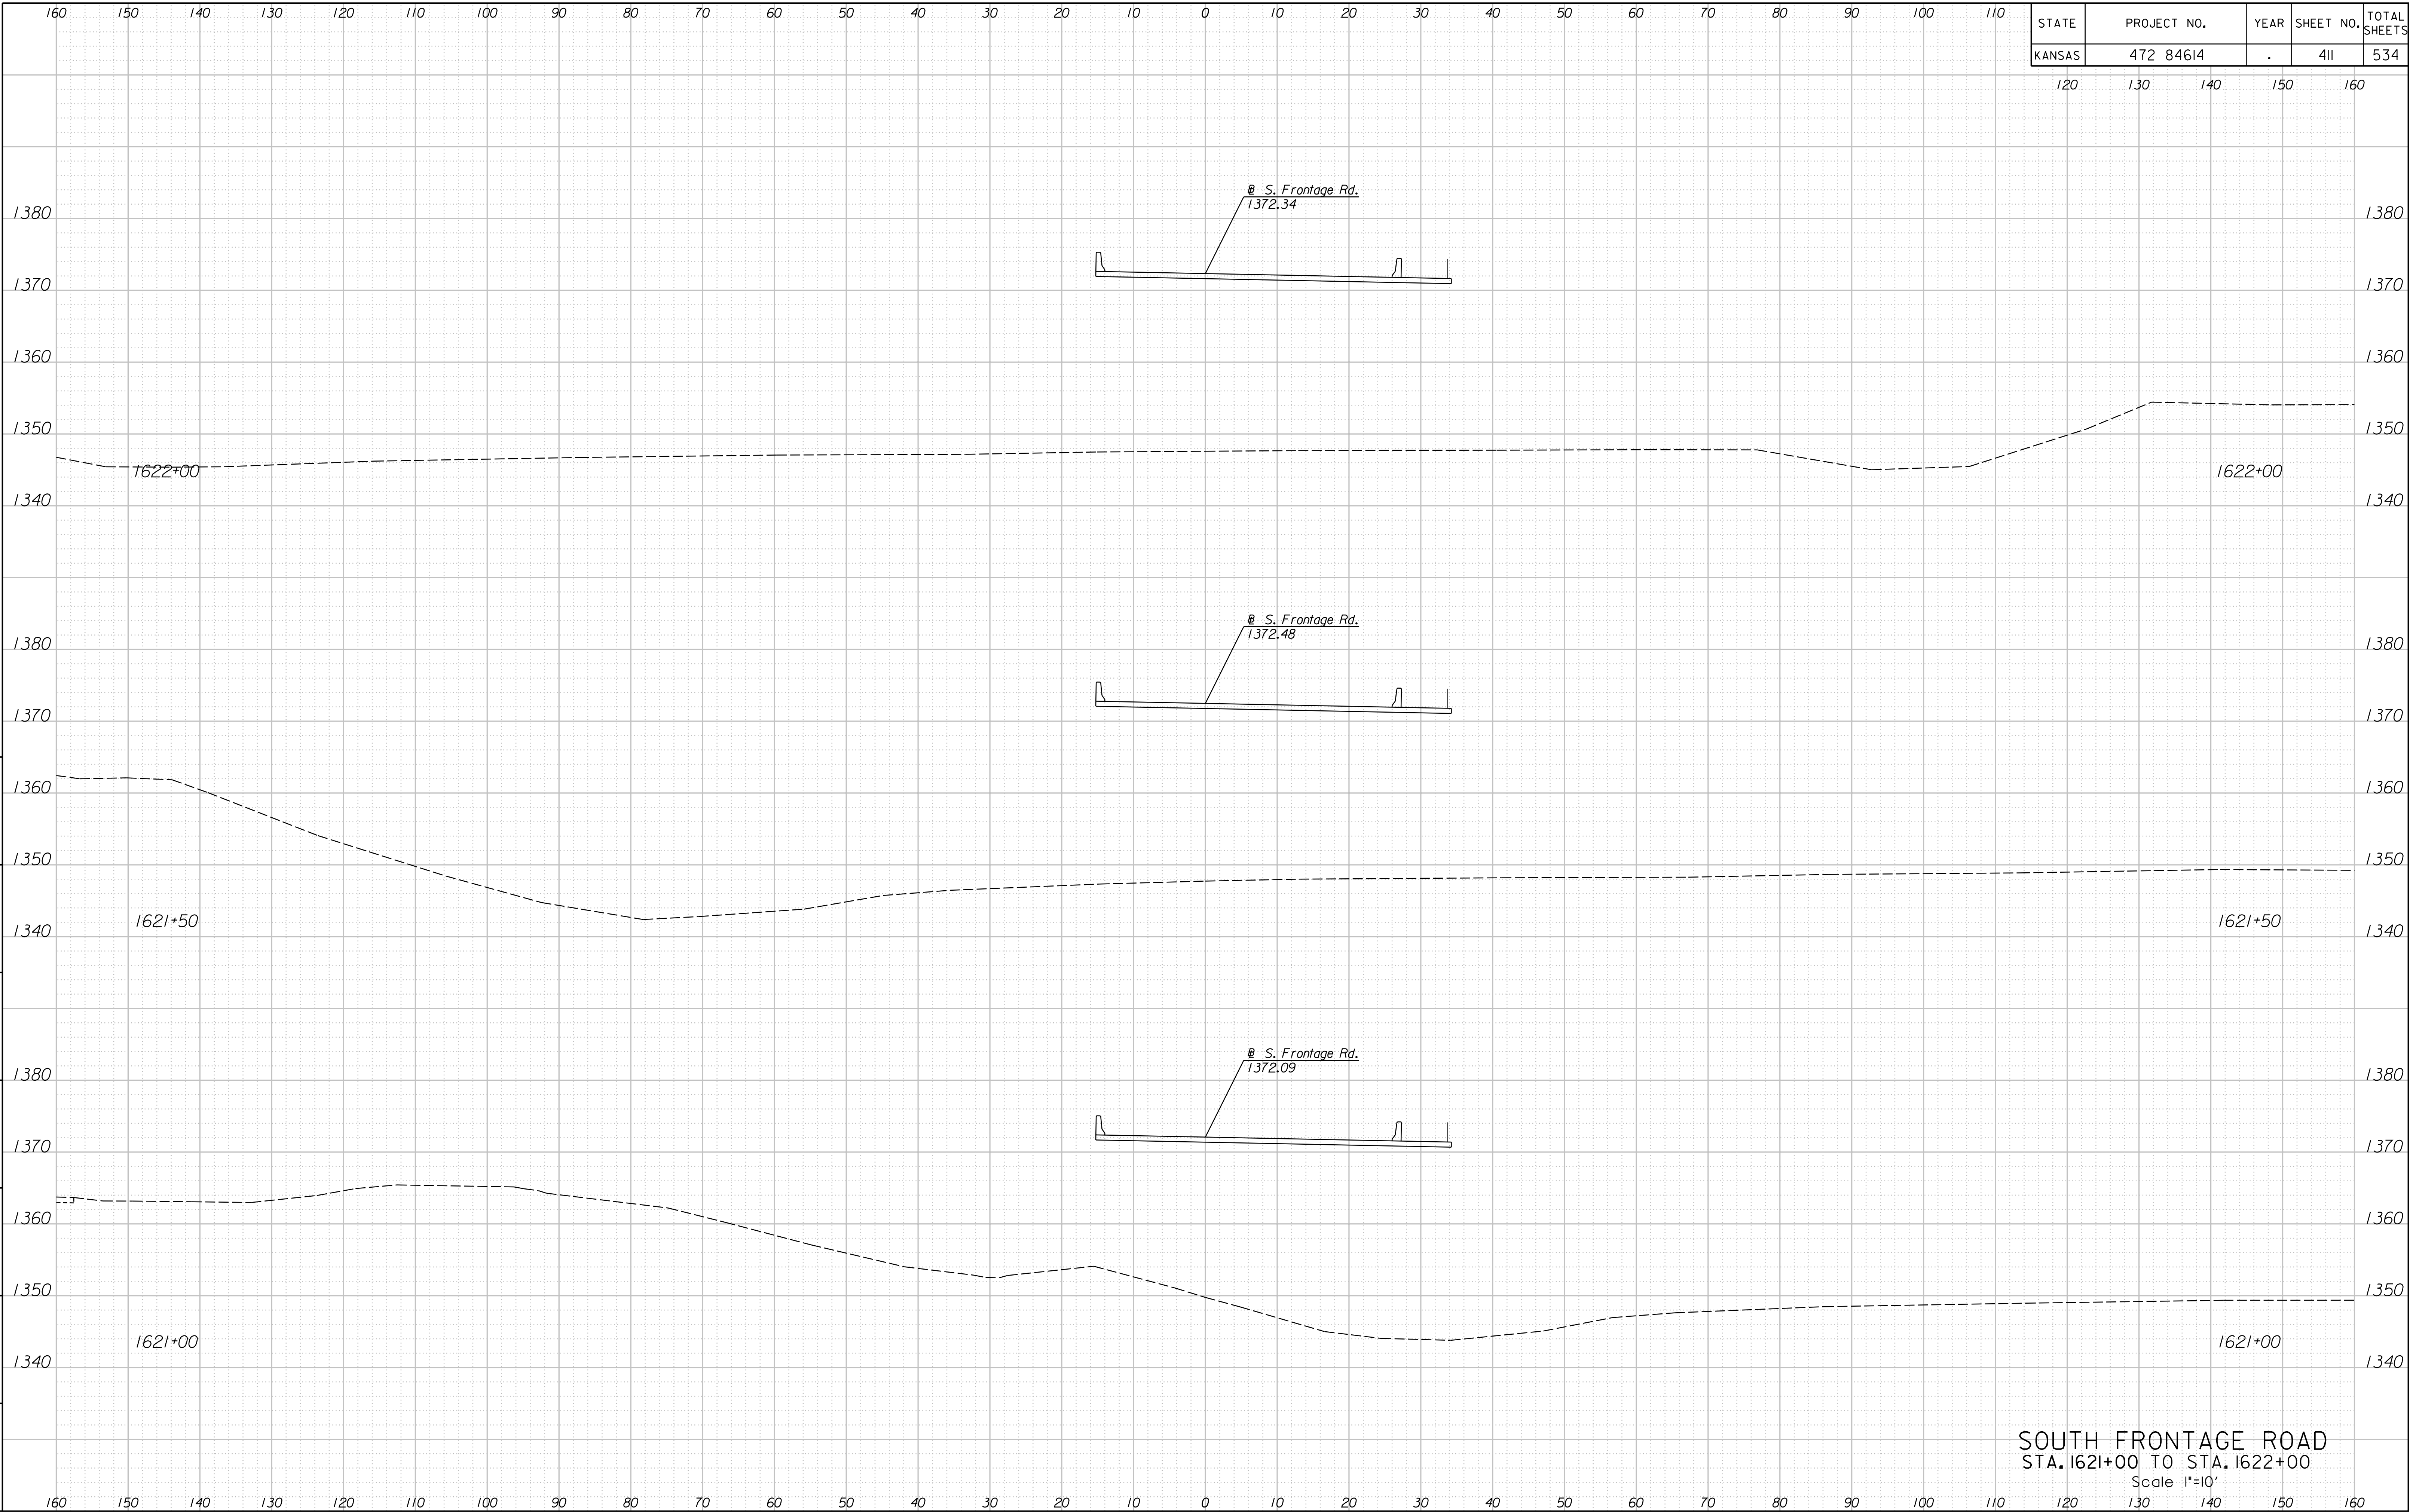

12:45:46 PM  
 2/24/2011  
 G:\W06\0035\Road\35766A-Project\InDesign\_Management\CADD\Base\Border\s\EK2FSXH.dgn  
 SURV. PLOT CADD DES. DR. TR. CKD. APP.

SOUTH FRONTAGE ROAD  
 STA. 1621+00 TO STA. 1622+00  
 Scale 1"=10'