


| STATE | PROJECT NO. | YEAR | SHEET NO. | TOTAL SHEETS |
|--------|-------------|------|-----------|--------------|
| KANSAS | 472 84614 | . | 422 | 534 |

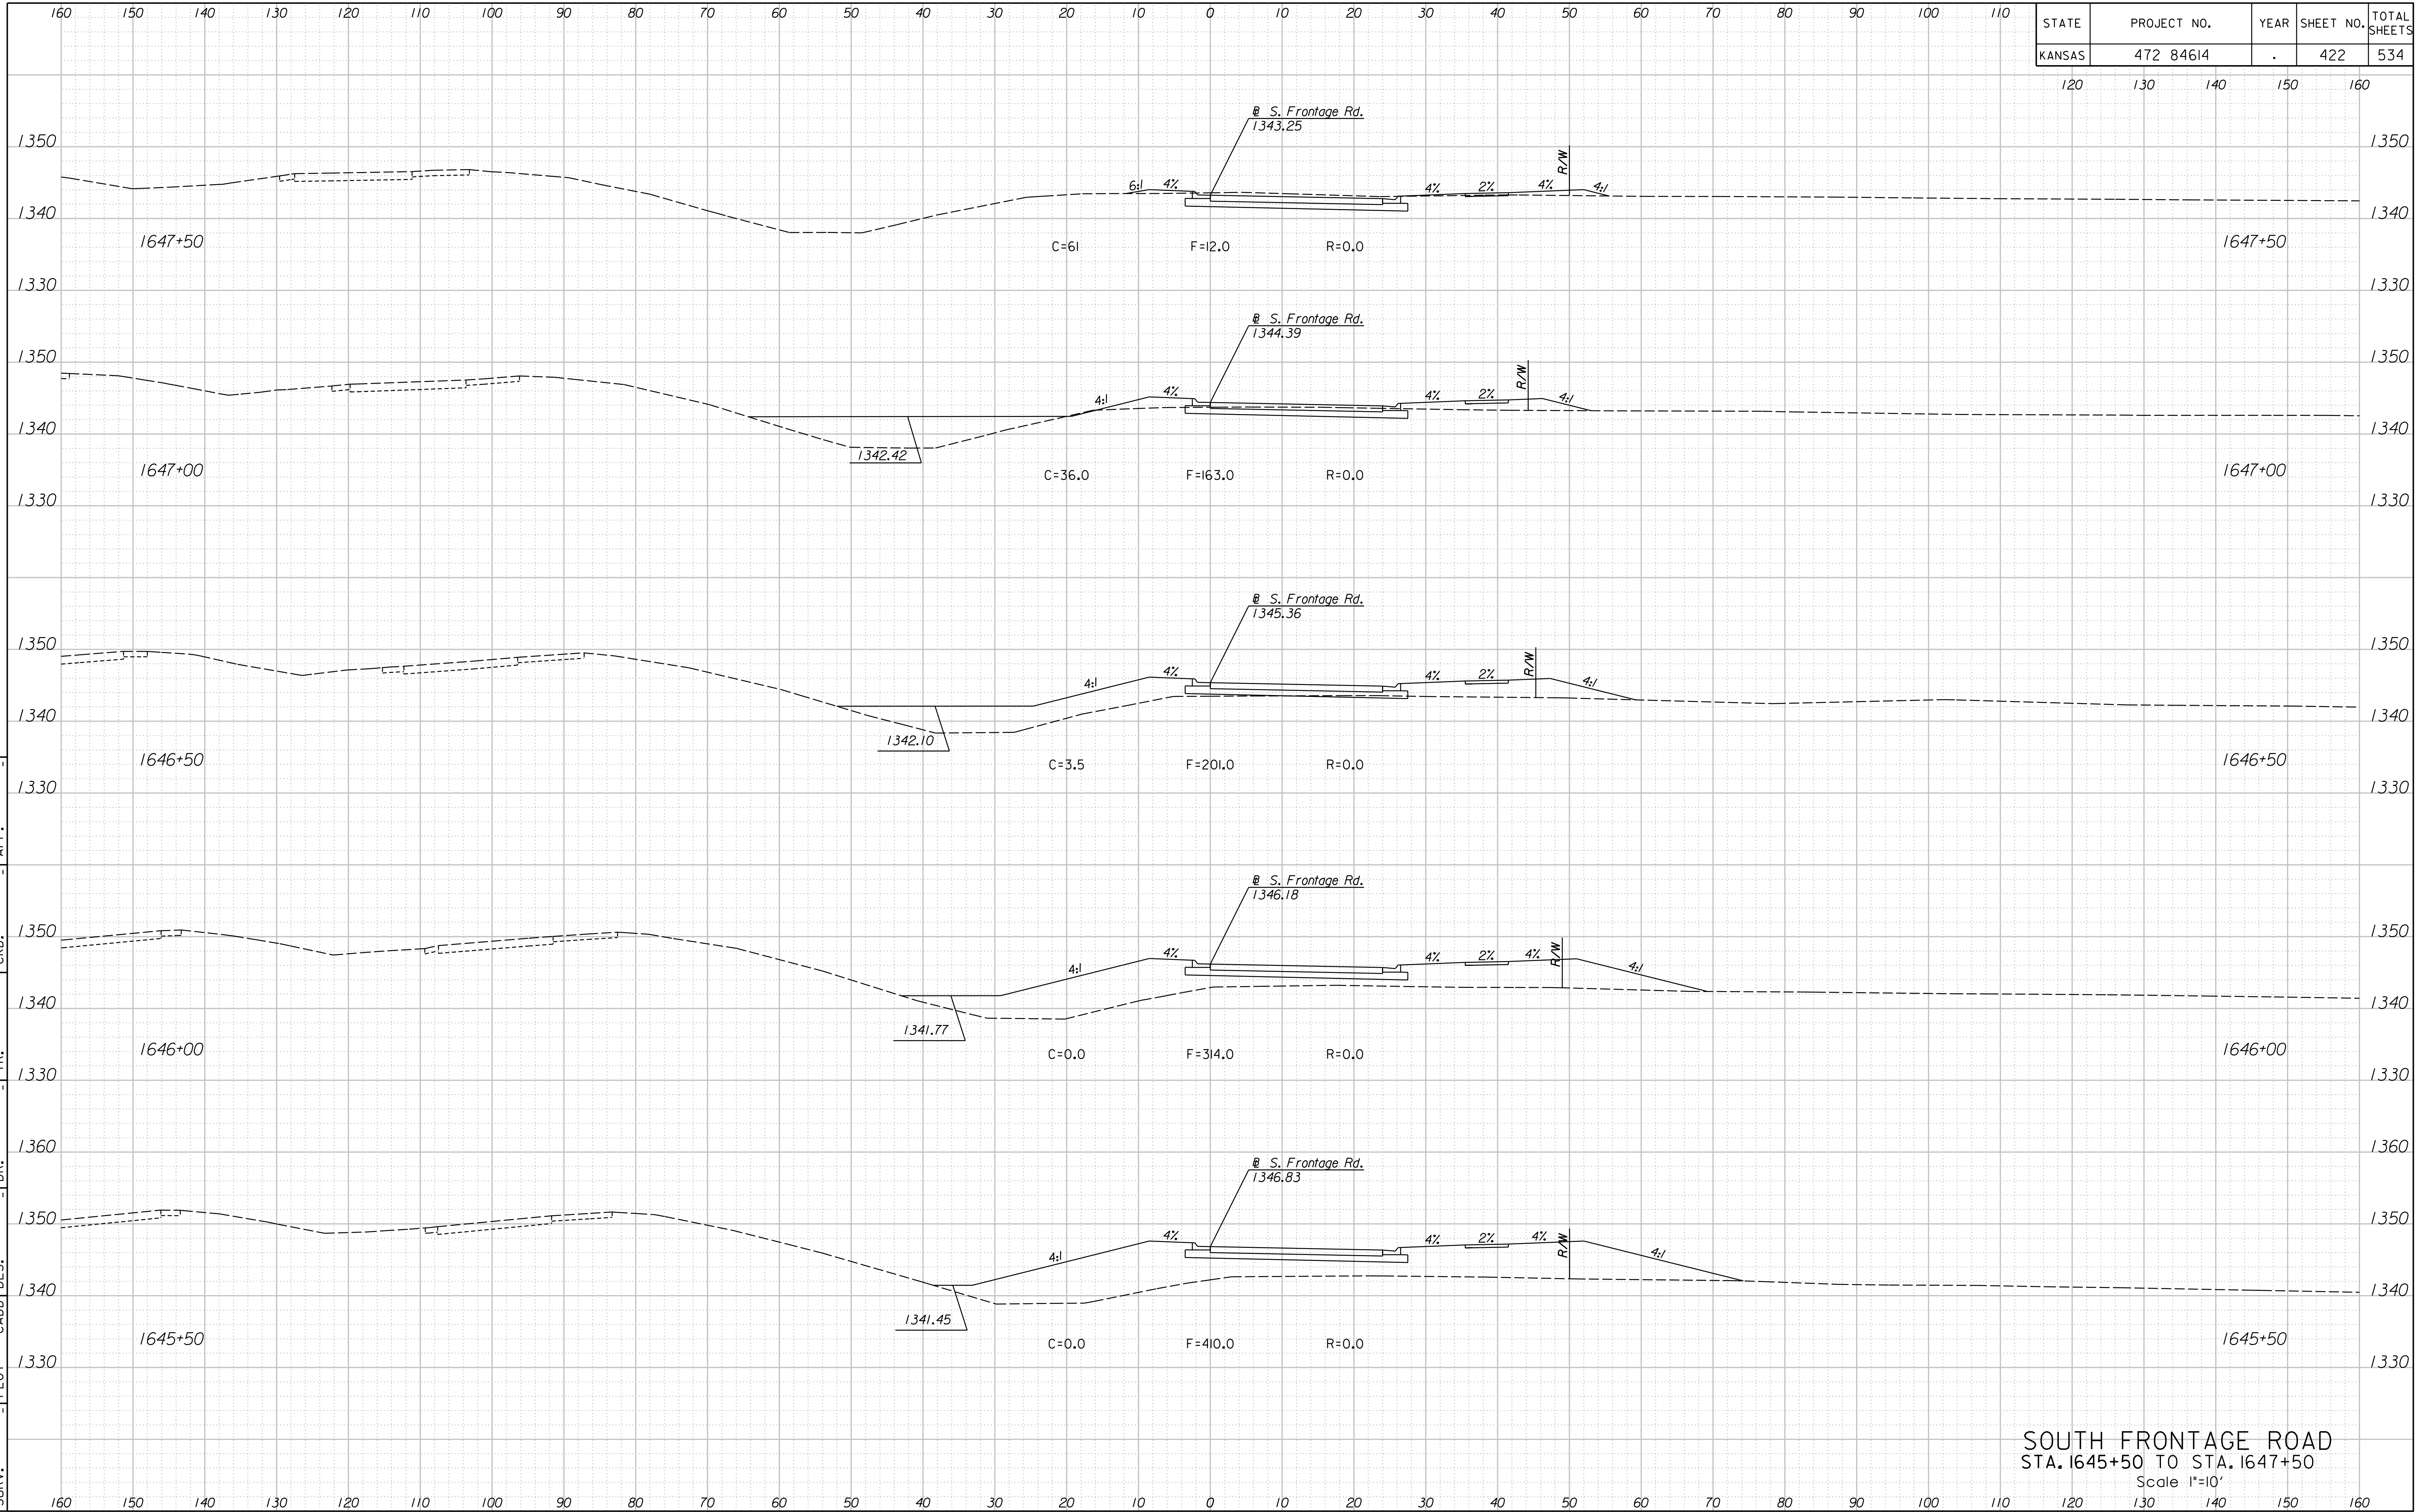

12:46:41 PM
 2/24/2011
 G:\W06\0035\Road\35766A-Project\InDesign_Management\CADD\Bor der\s\EK2FSXSH.dgn
 SURV. PLOT CADD DES. DR. TR. CKD. APP.

SOUTH FRONTAGE ROAD
 STA. 1645+50 TO STA. 1647+50
 Scale 1"=10'