


STATE	PROJECT NO.	YEAR	SHEET NO.	TOTAL SHEETS
KANSAS	472 84614	.	425	534

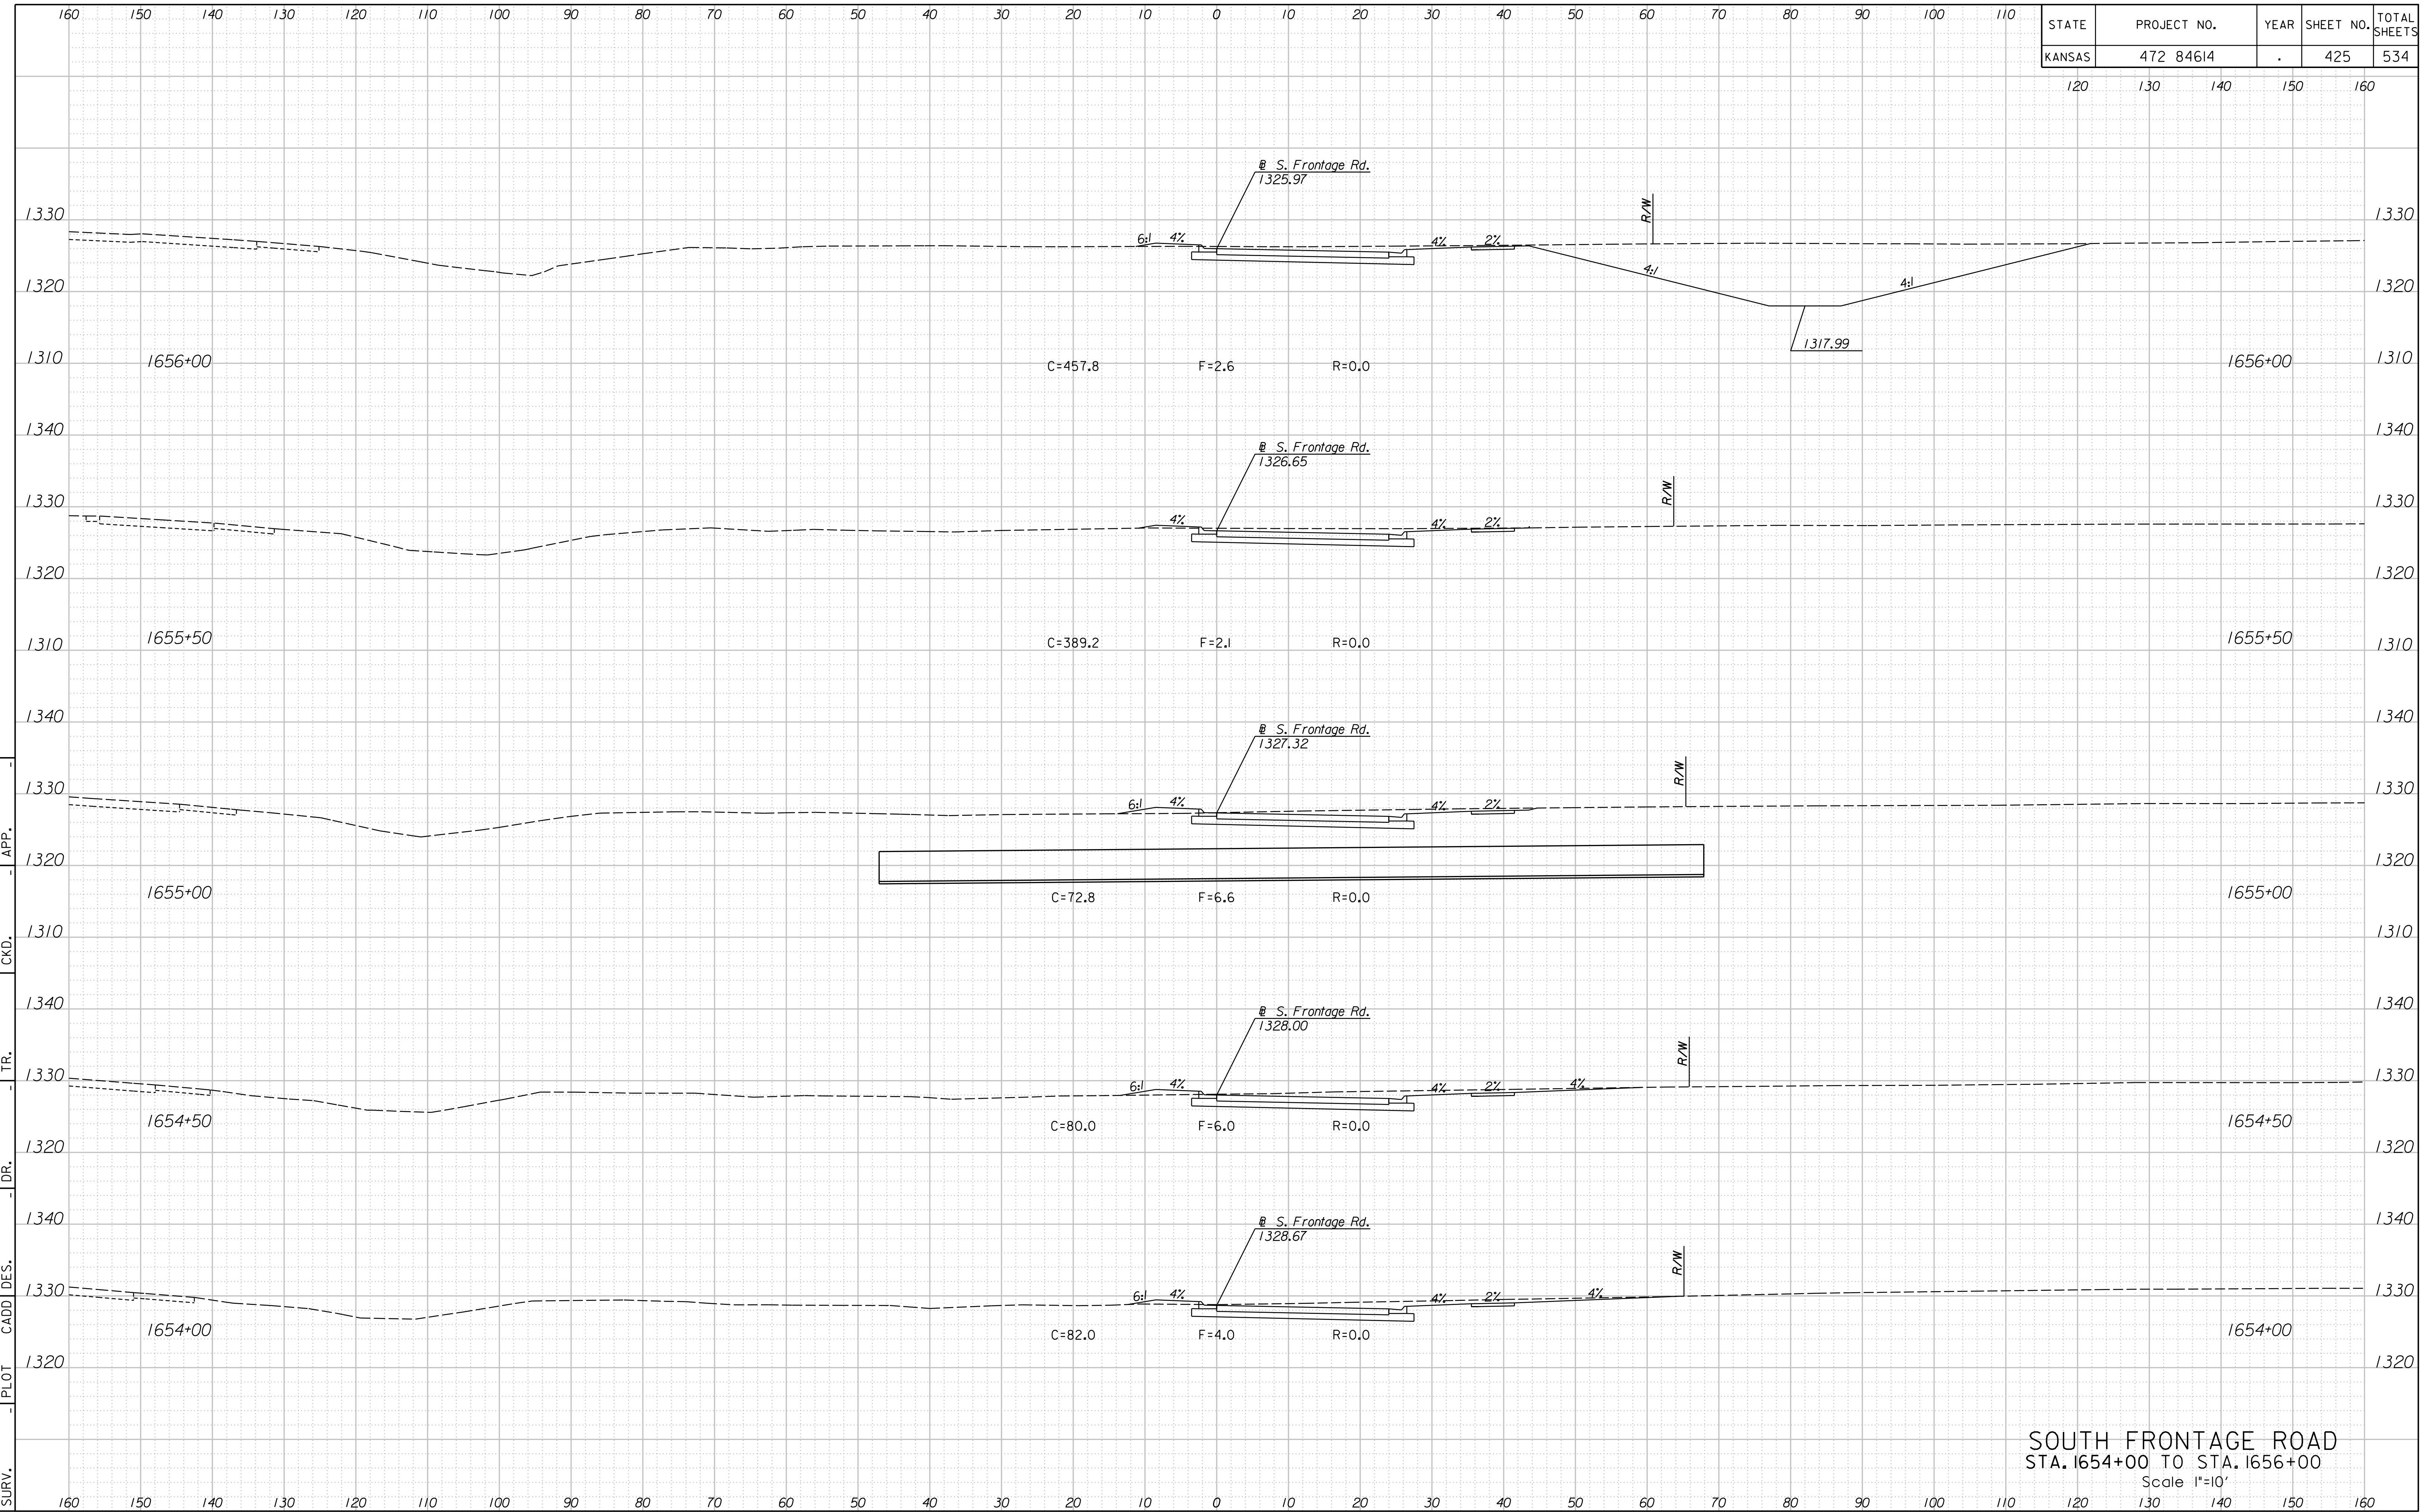

12:46:56 PM
 2/24/2011
 G:\W06\0035\Road\35766A-Project I\Design_Management\CADD\Bor der\s\EK2FSXSH.dgn

SOUTH FRONTAGE ROAD
 STA. 1654+00 TO STA. 1656+00
 Scale 1"=10'