


STATE	PROJECT NO.	YEAR	SHEET NO.	TOTAL SHEETS
KANSAS	472 84614	.	427	534

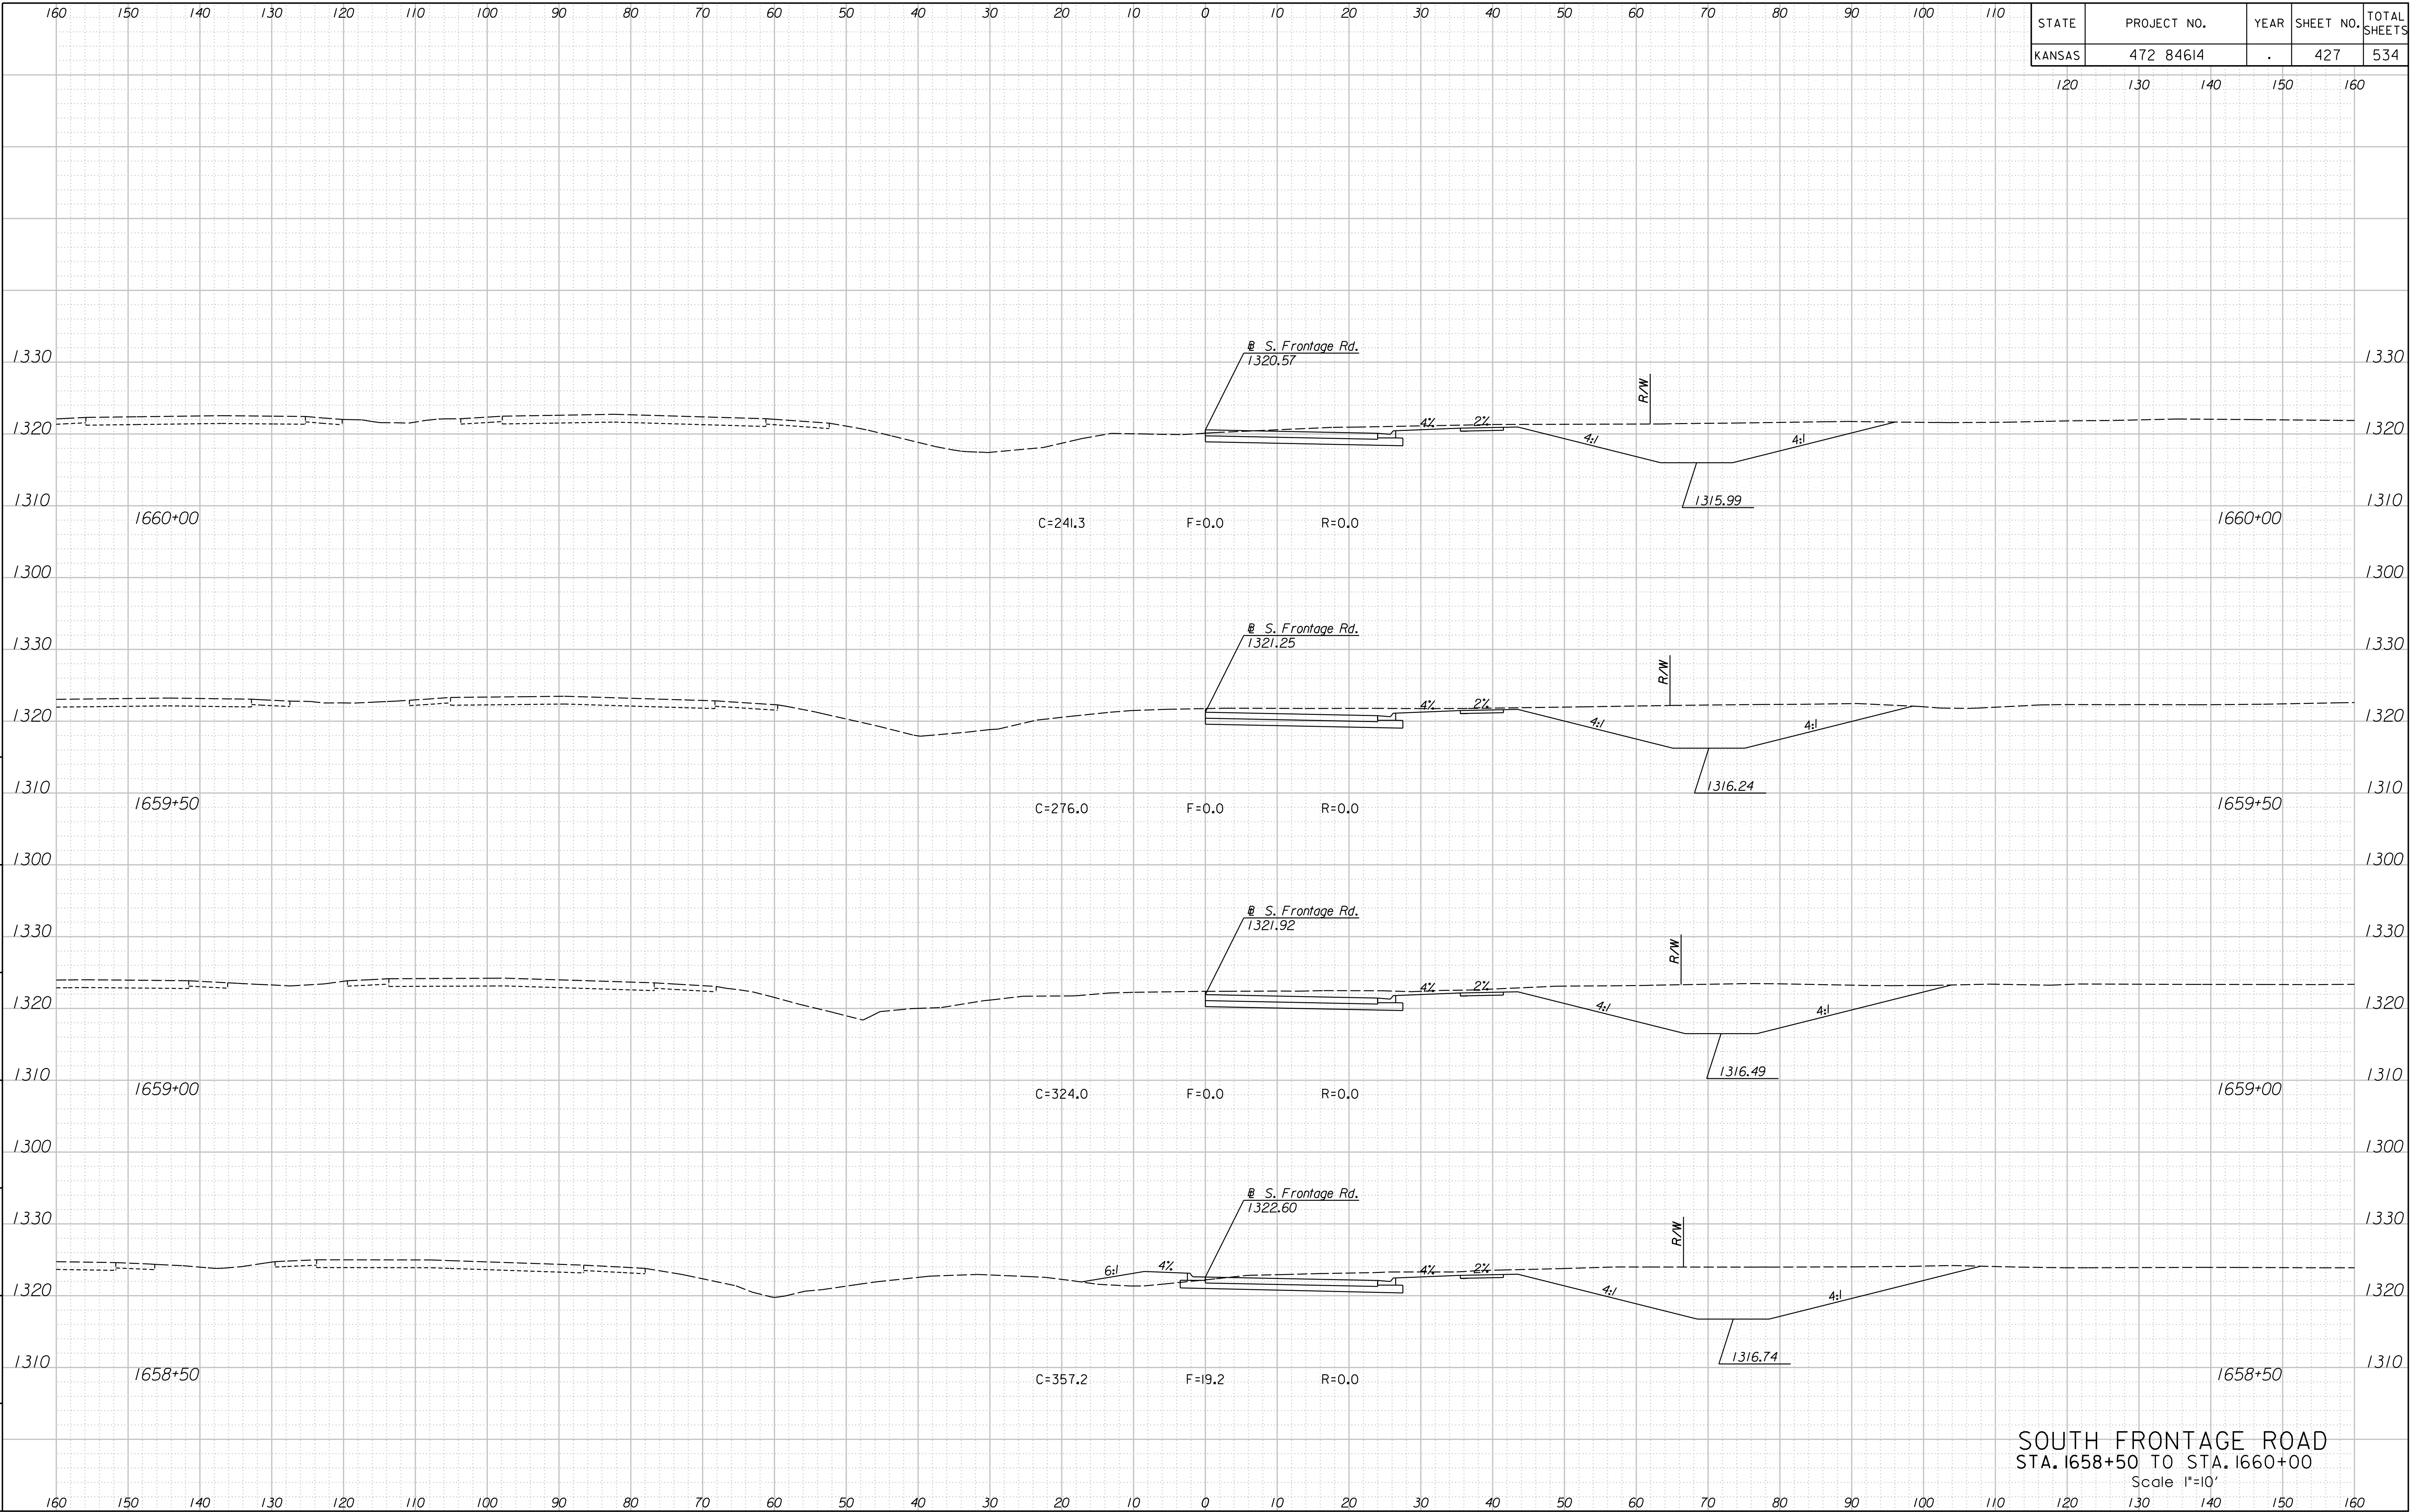

SOUTH FRONTAGE ROAD
 STA. 1658+50 TO STA. 1660+00
 Scale 1"=10'

12:47:06 PM
 2/24/2011
 G:\W06\0035\Road\35766A-Project I\Design_Management\CADD\Bases\Borders\EK2FSXH.dgn
 SURV. PLOT CADD DES. DR. TR. CKD. APP.