


STATE	PROJECT NO.	YEAR	SHEET NO.	TOTAL SHEETS
KANSAS	472 84614	.	428	534

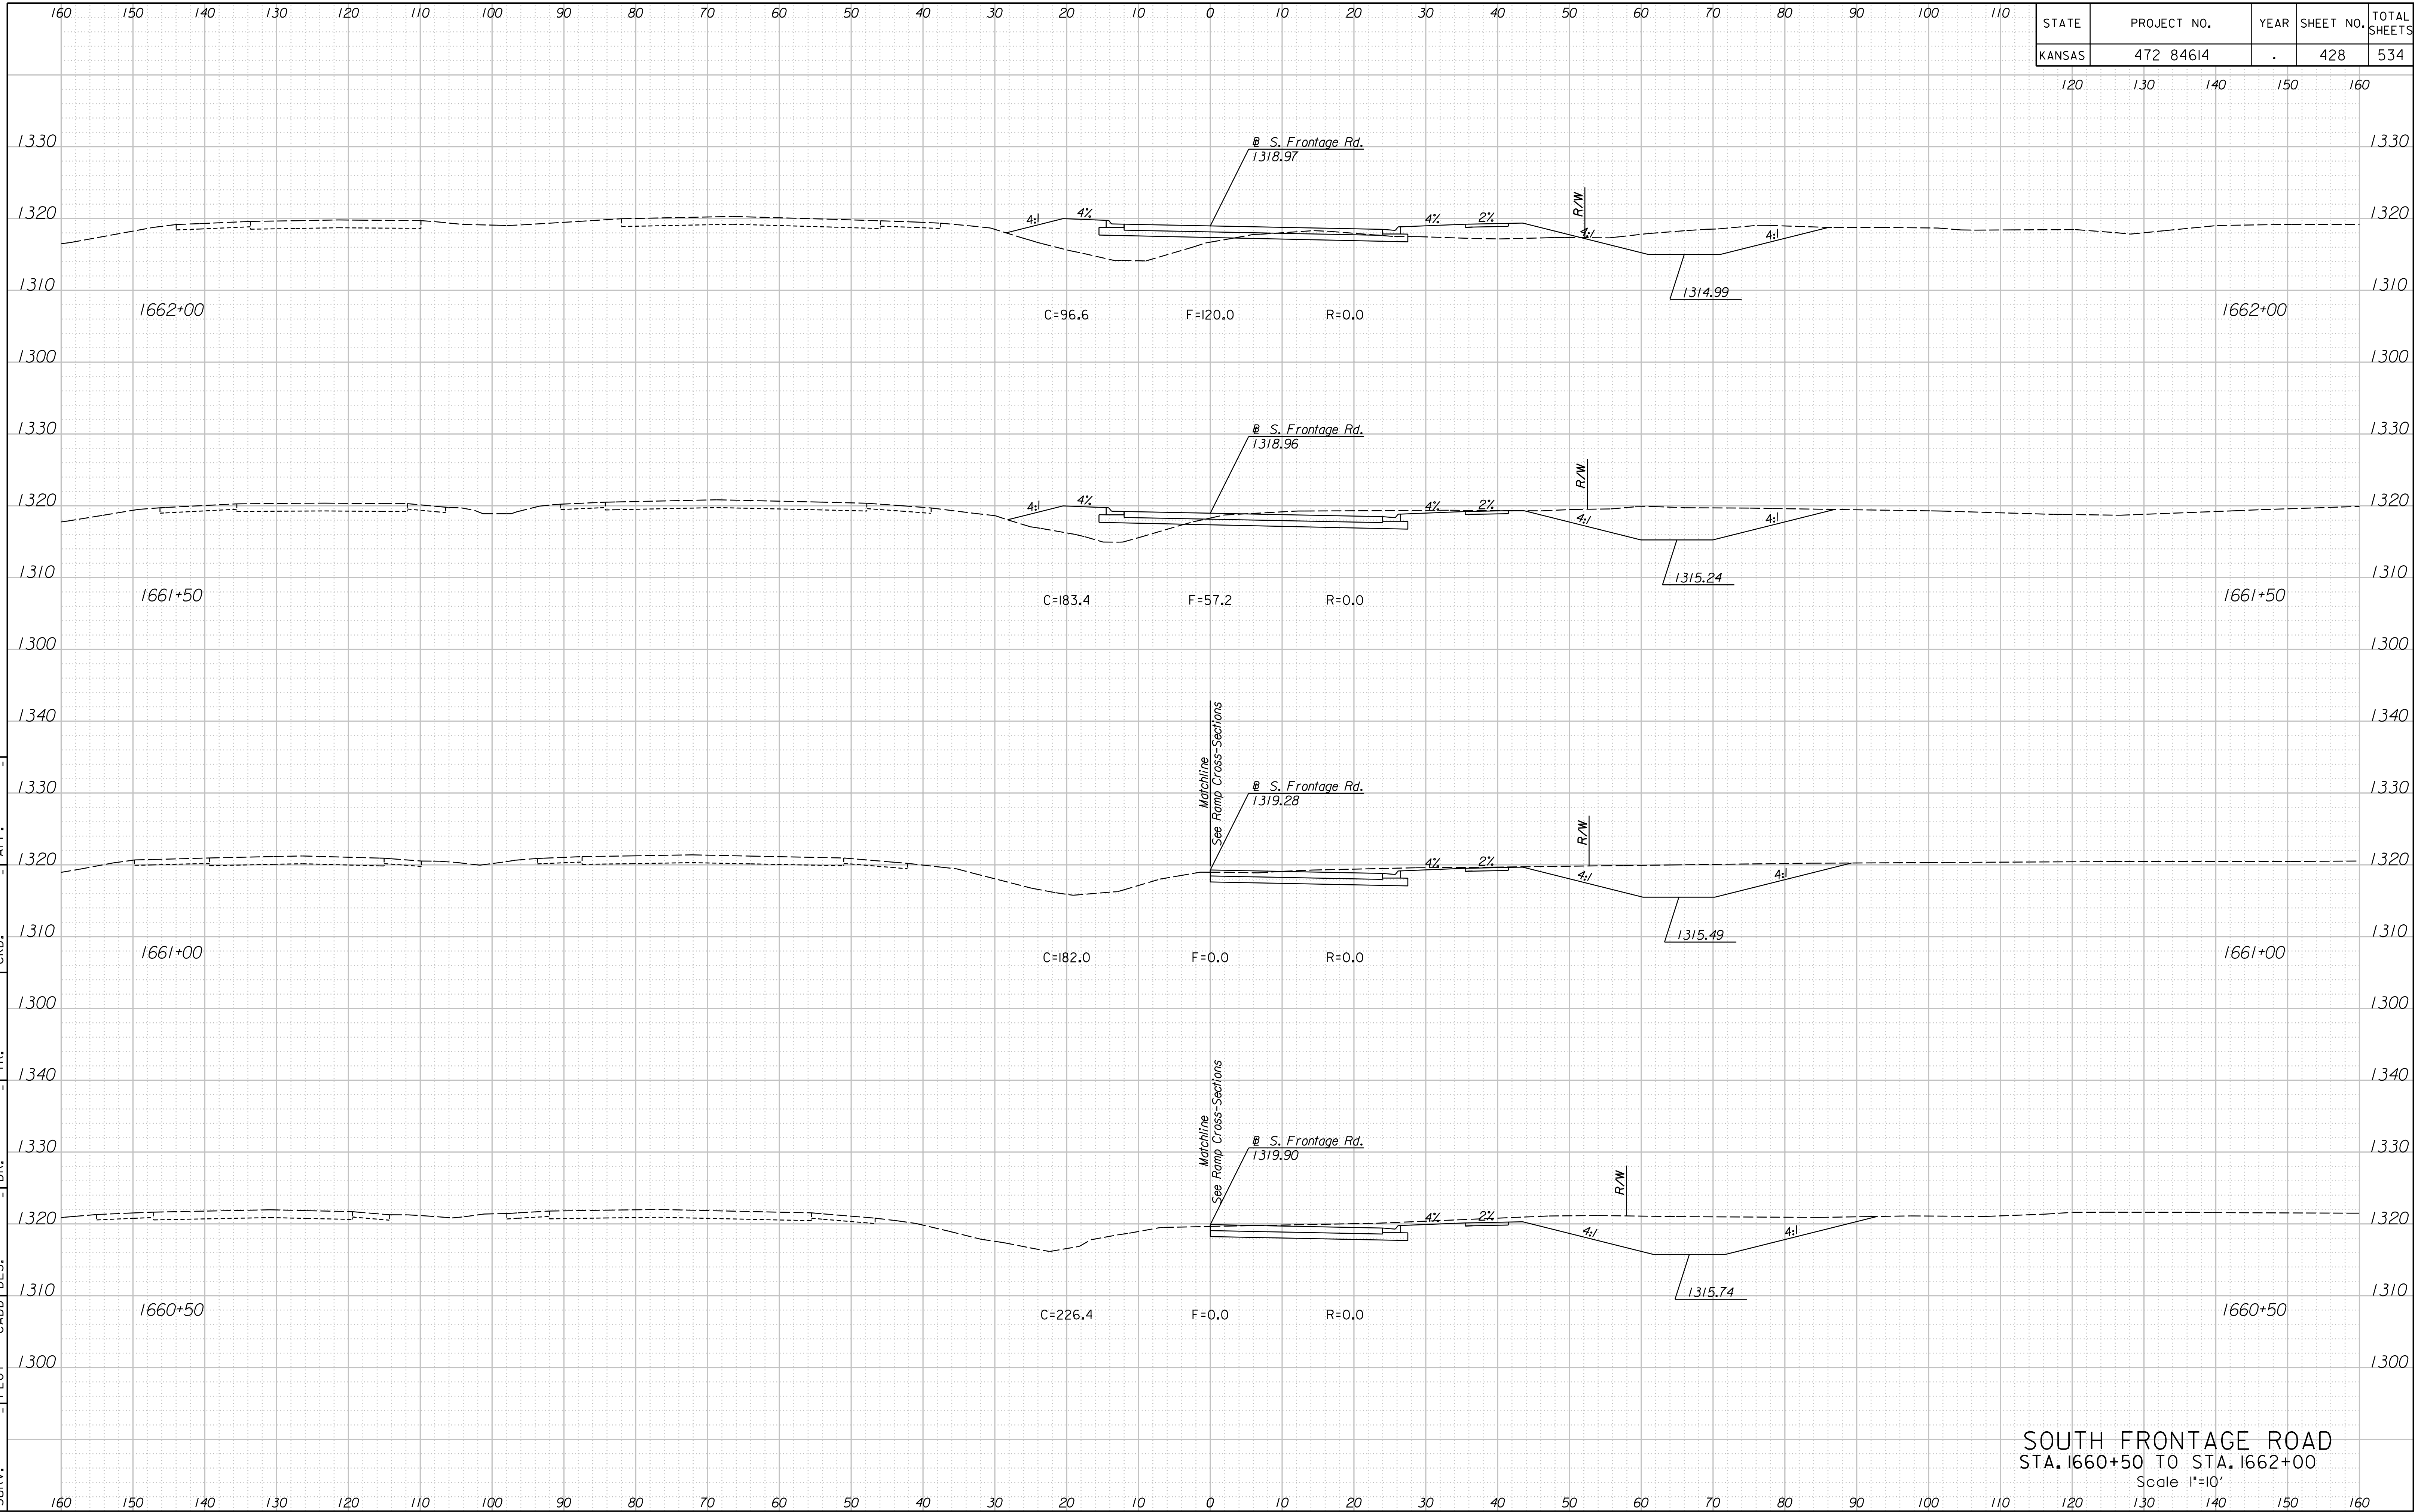

12:47:11 PM  
 2/24/2011  
 G:\W06\0035\Road\35766A-Project I\Design\_Management\CADD\Bases\Borders\EK2FSXSH.dgn

SOUTH FRONTAGE ROAD  
 STA. 1660+50 TO STA. 1662+00  
 Scale 1"=10'