


STATE	PROJECT NO.	YEAR	SHEET NO.	TOTAL SHEETS
KANSAS	472 84614	.	444	534

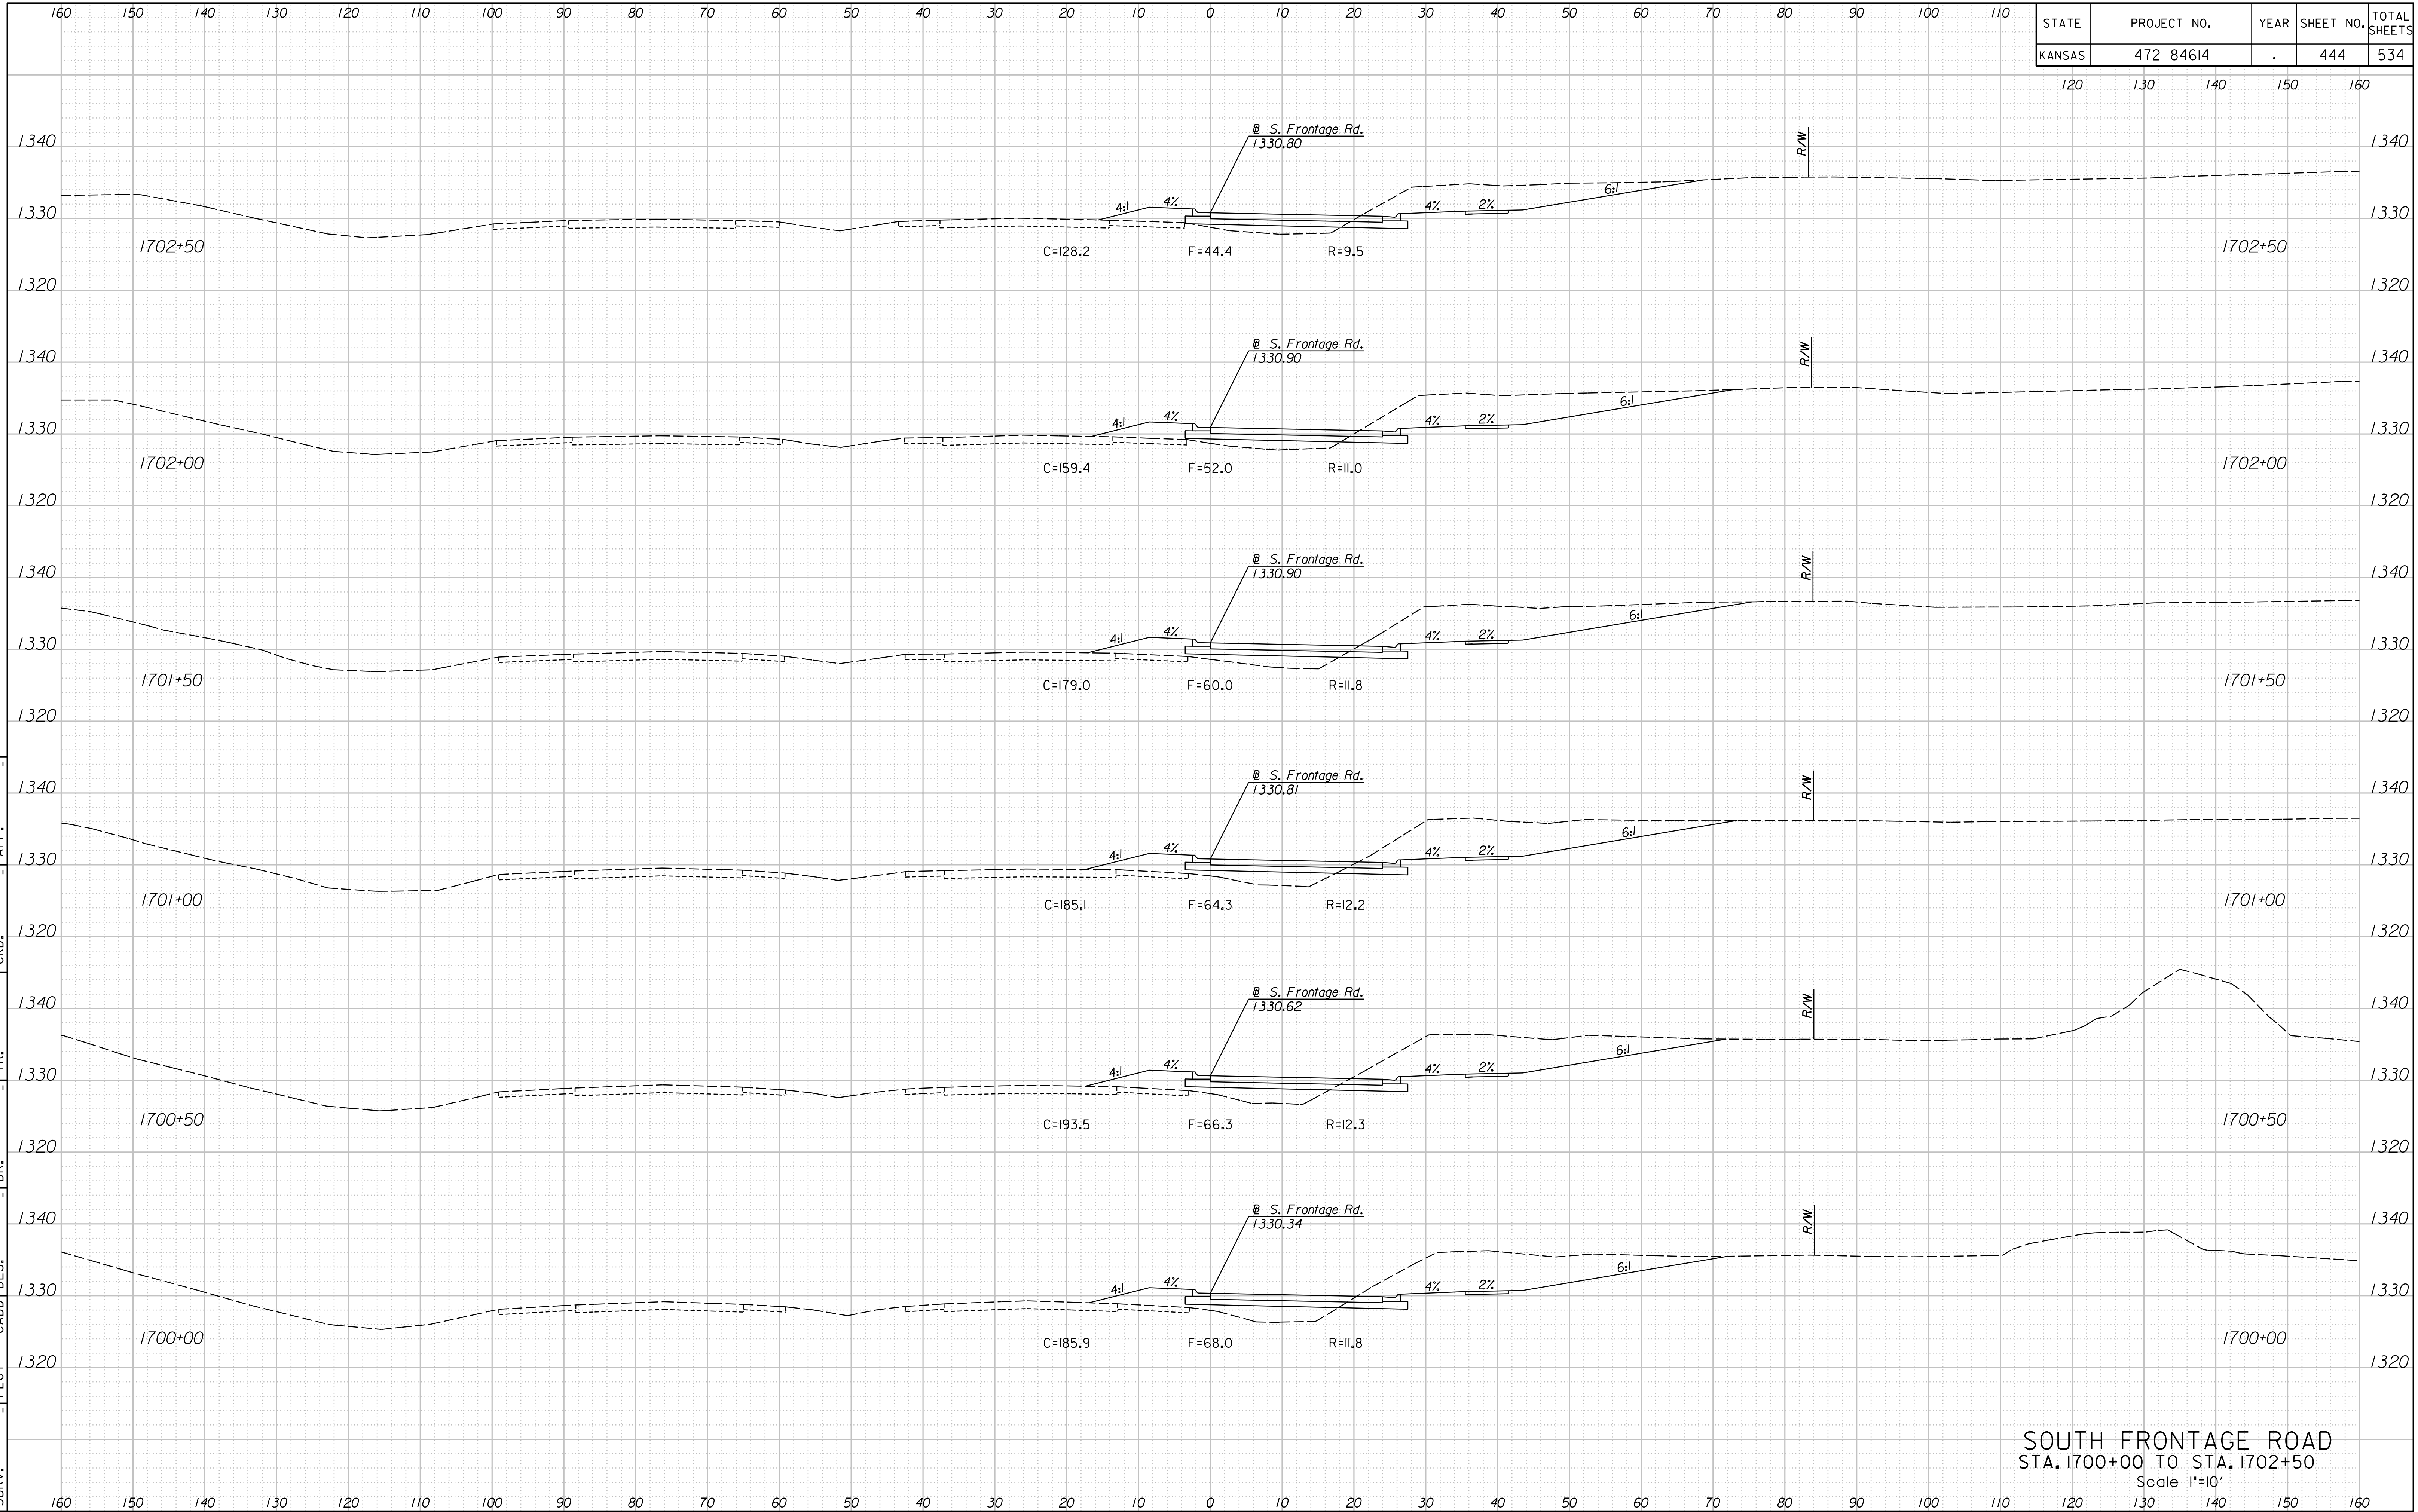

SOUTH FRONTAGE ROAD
 STA. 1700+00 TO STA. 1702+50
 Scale 1"=10'

12:48:32 PM
 2/24/2011
 G:\W06\0035\Road\35766A-Project I\Design_Management\CADD\Bases\Bor ders\EK2FSXSH.dgn
 SURV. PLOT CADD DES. DR. TR. CKD. APP.