


12:49:44 PM
2/24/2011

G:\W06\0035\Road\35766A-Project\InDesign_Management\CADD\Bor der\s\EK2FSXSH.dgn

SURV. PLOT CADD DES. DR. TR. CKD. APP.

STATE	PROJECT NO.	YEAR	SHEET NO.	TOTAL SHEETS
KANSAS	472 84614	.	458	534

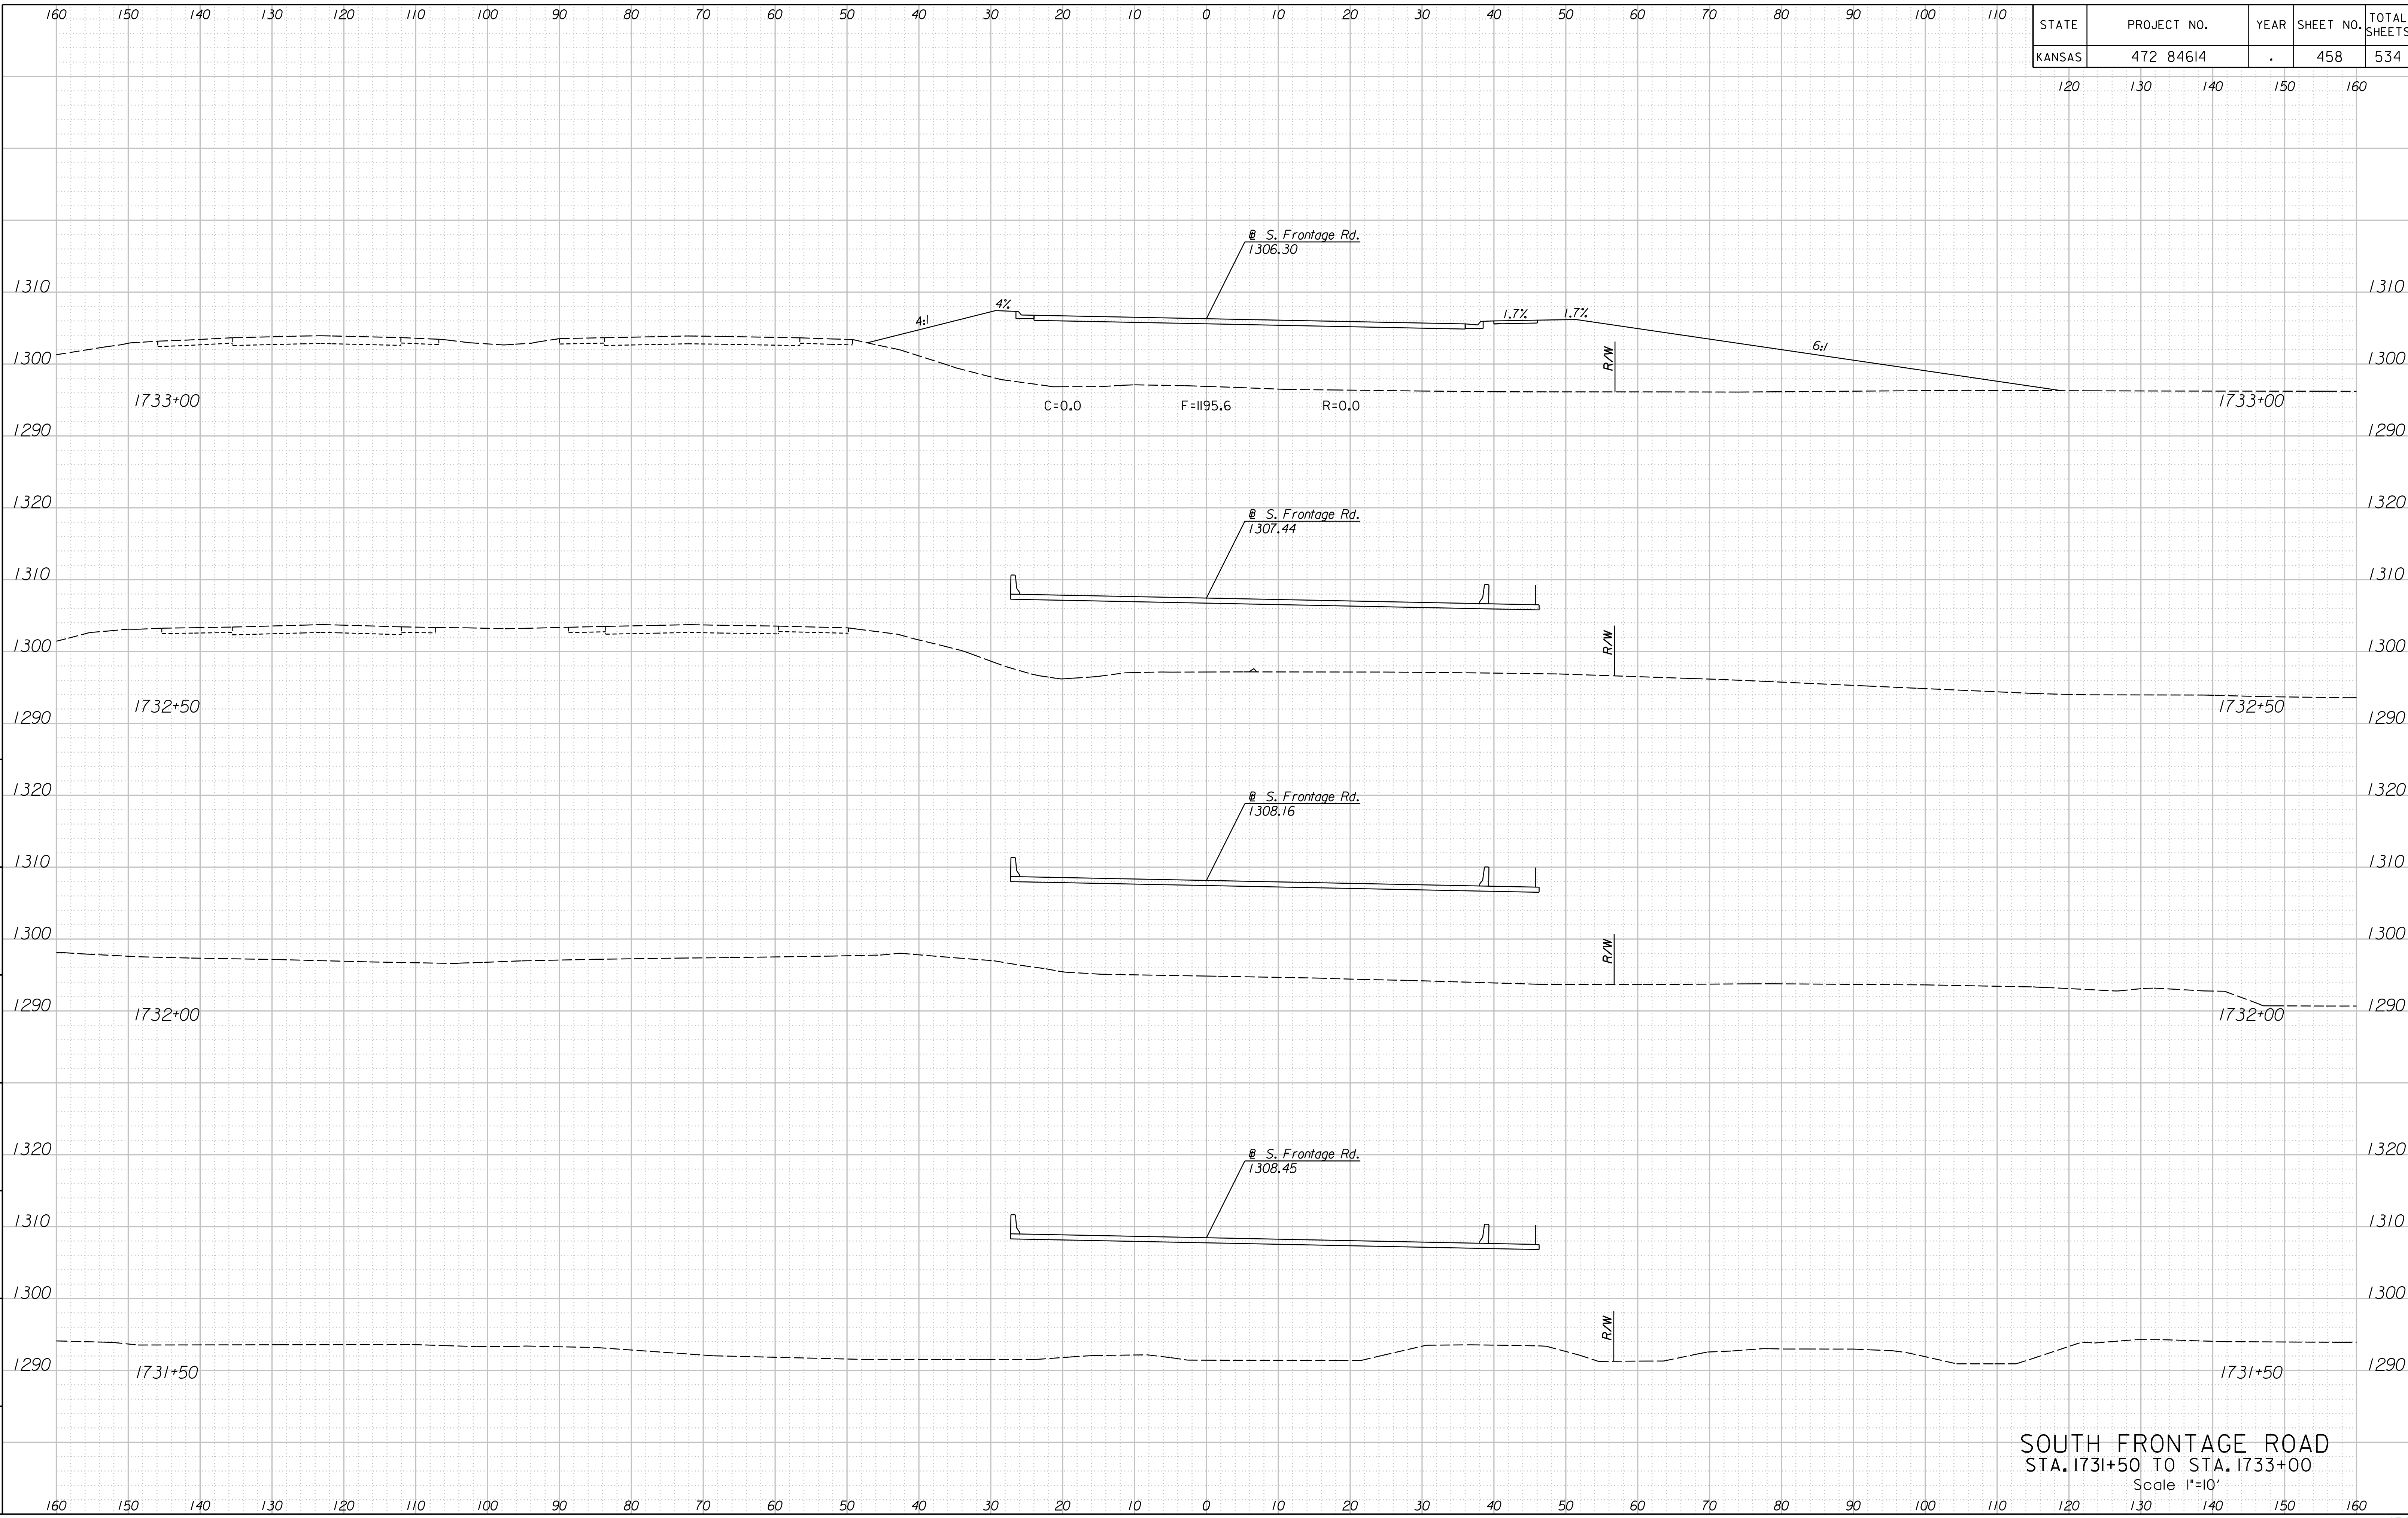

SOUTH FRONTAGE ROAD
STA. 1731+50 TO STA. 1733+00
Scale 1"=10'