


STATE	PROJECT NO.	YEAR	SHEET NO.	TOTAL SHEETS
KANSAS	472 84614	.	460	534

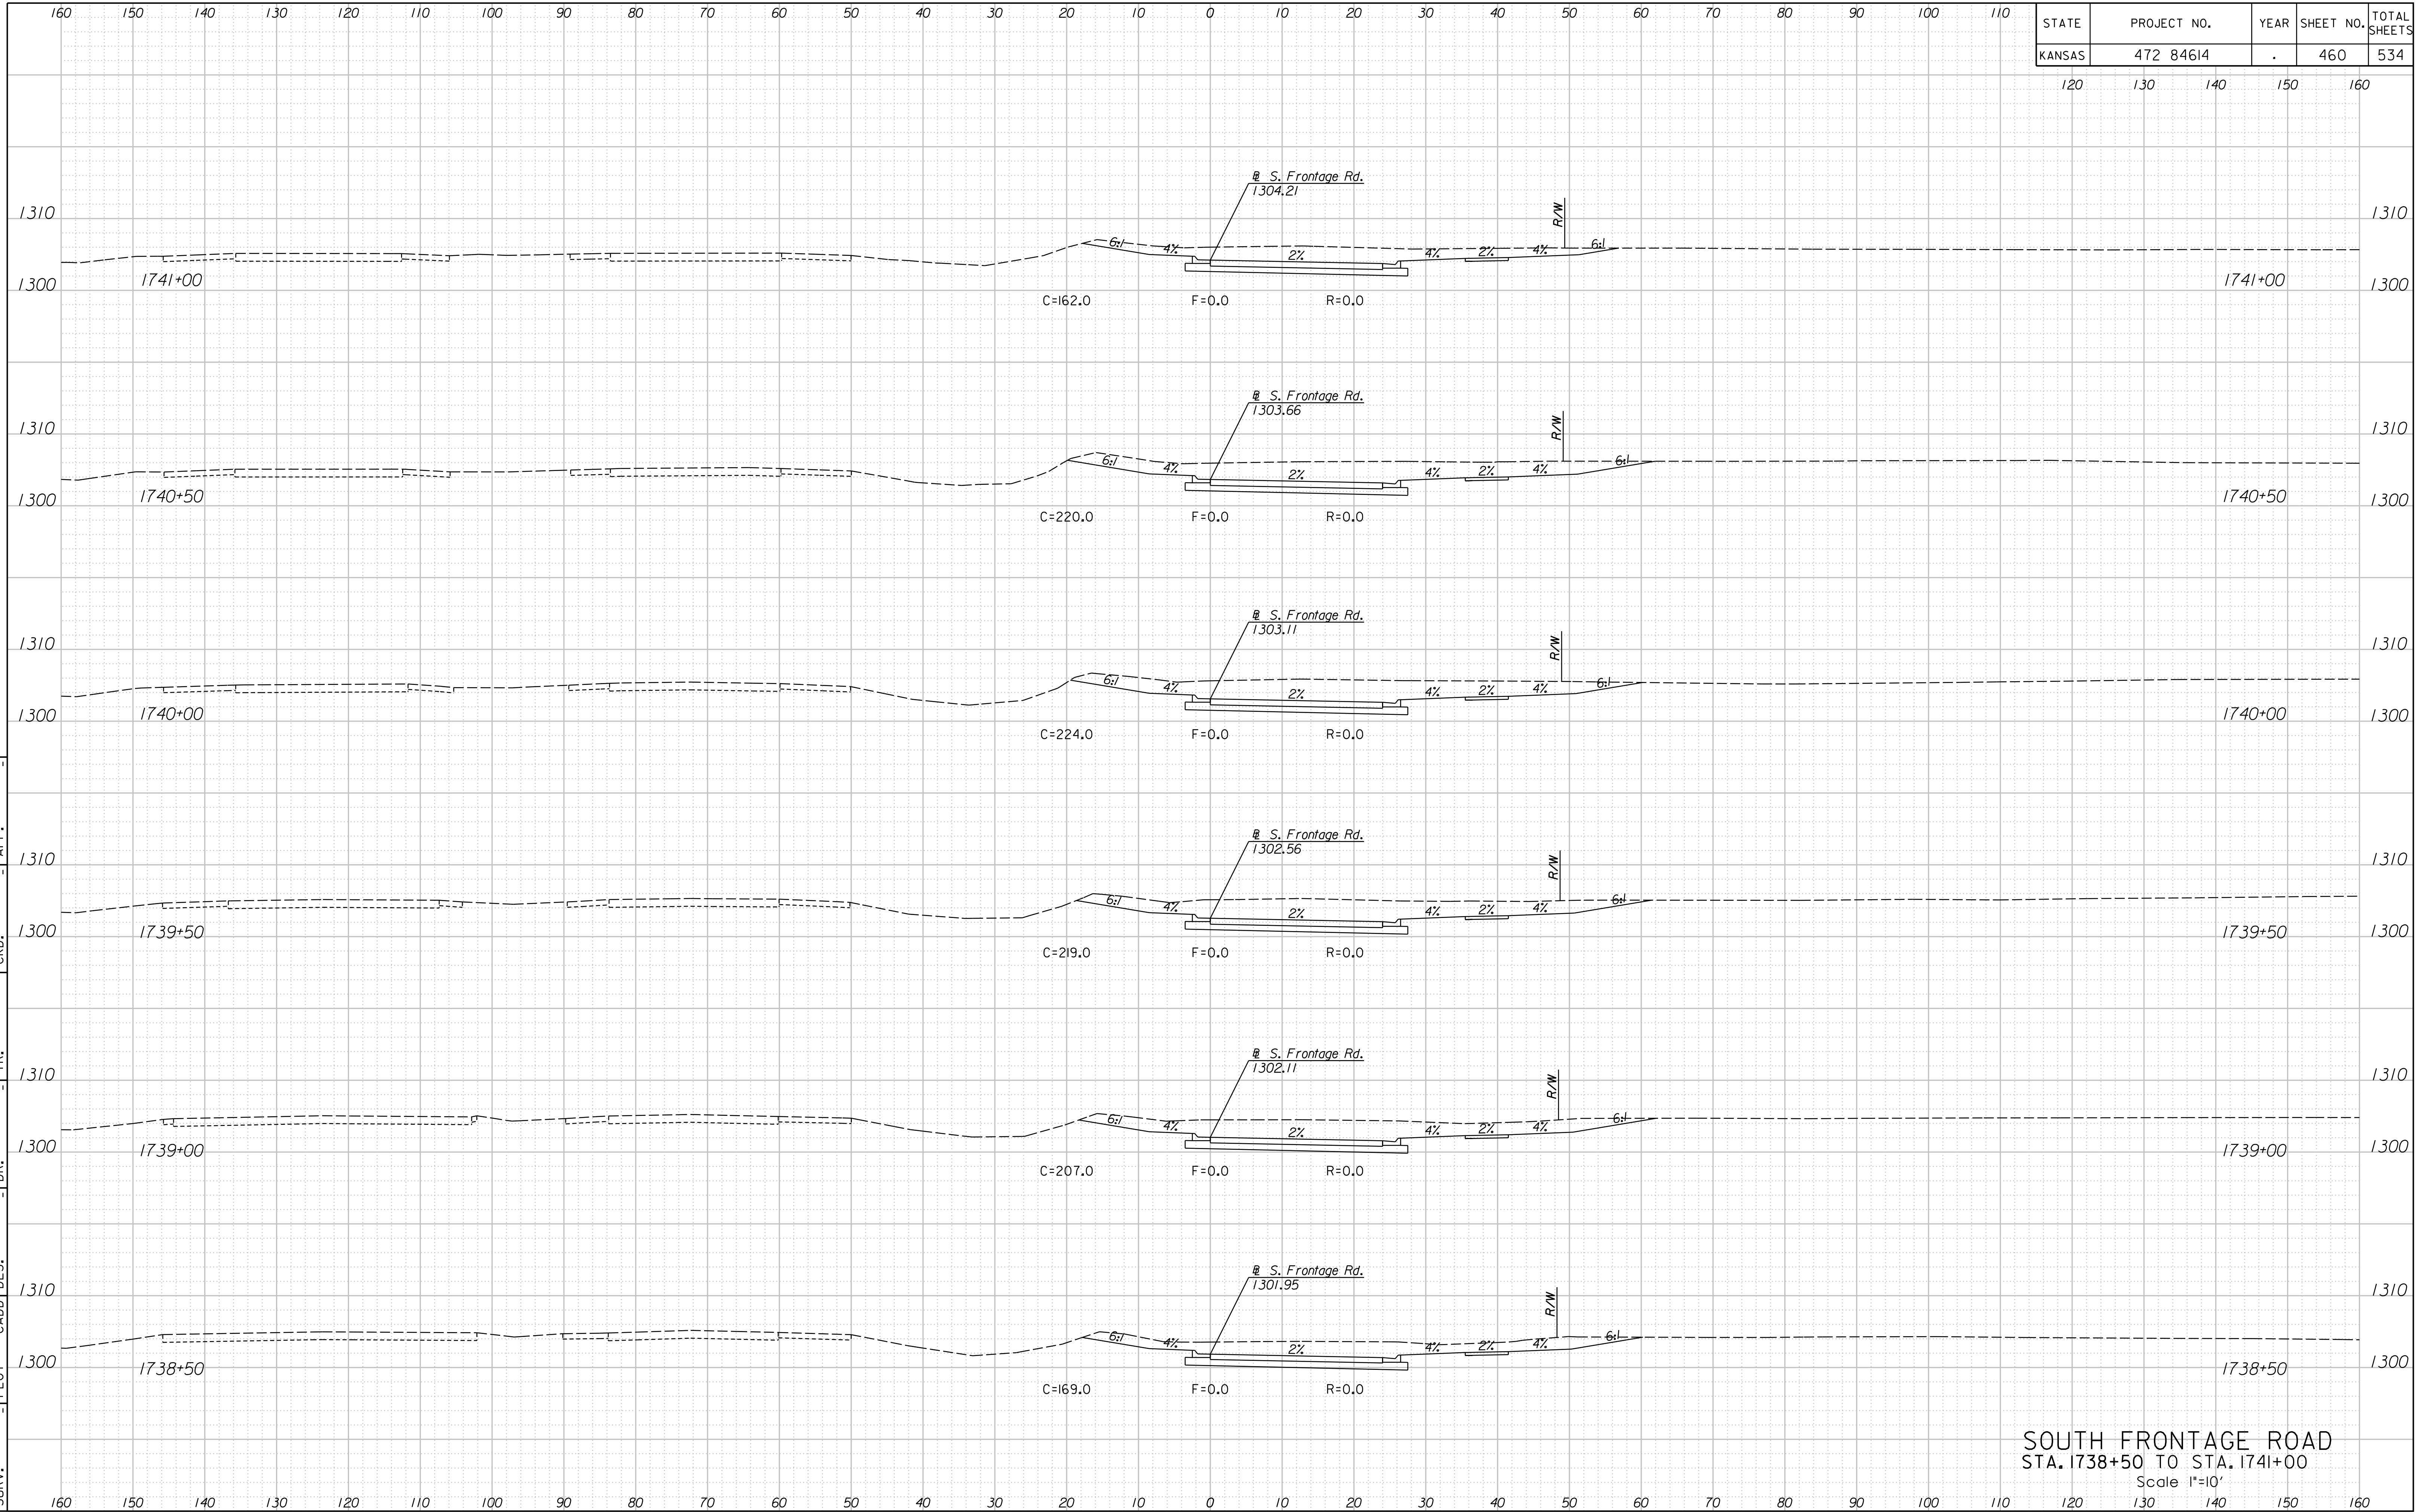

12:49:54 PM
 2/24/2011
 G:\W06\0035\Road\35766A-Project\InDesign_Management\CADD\Bases\Bor ders.s\EK2FSXSH.dgn
 SURV. | PLOT | CADD | DES. | DR. | TR. | CKD. | APP.

SOUTH FRONTAGE ROAD
 STA. 1738+50 TO STA. 1741+00
 Scale: 1"=10'