


STATE	PROJECT NO.	YEAR	SHEET NO.	TOTAL SHEETS
KANSAS	472 84614	.	468	534

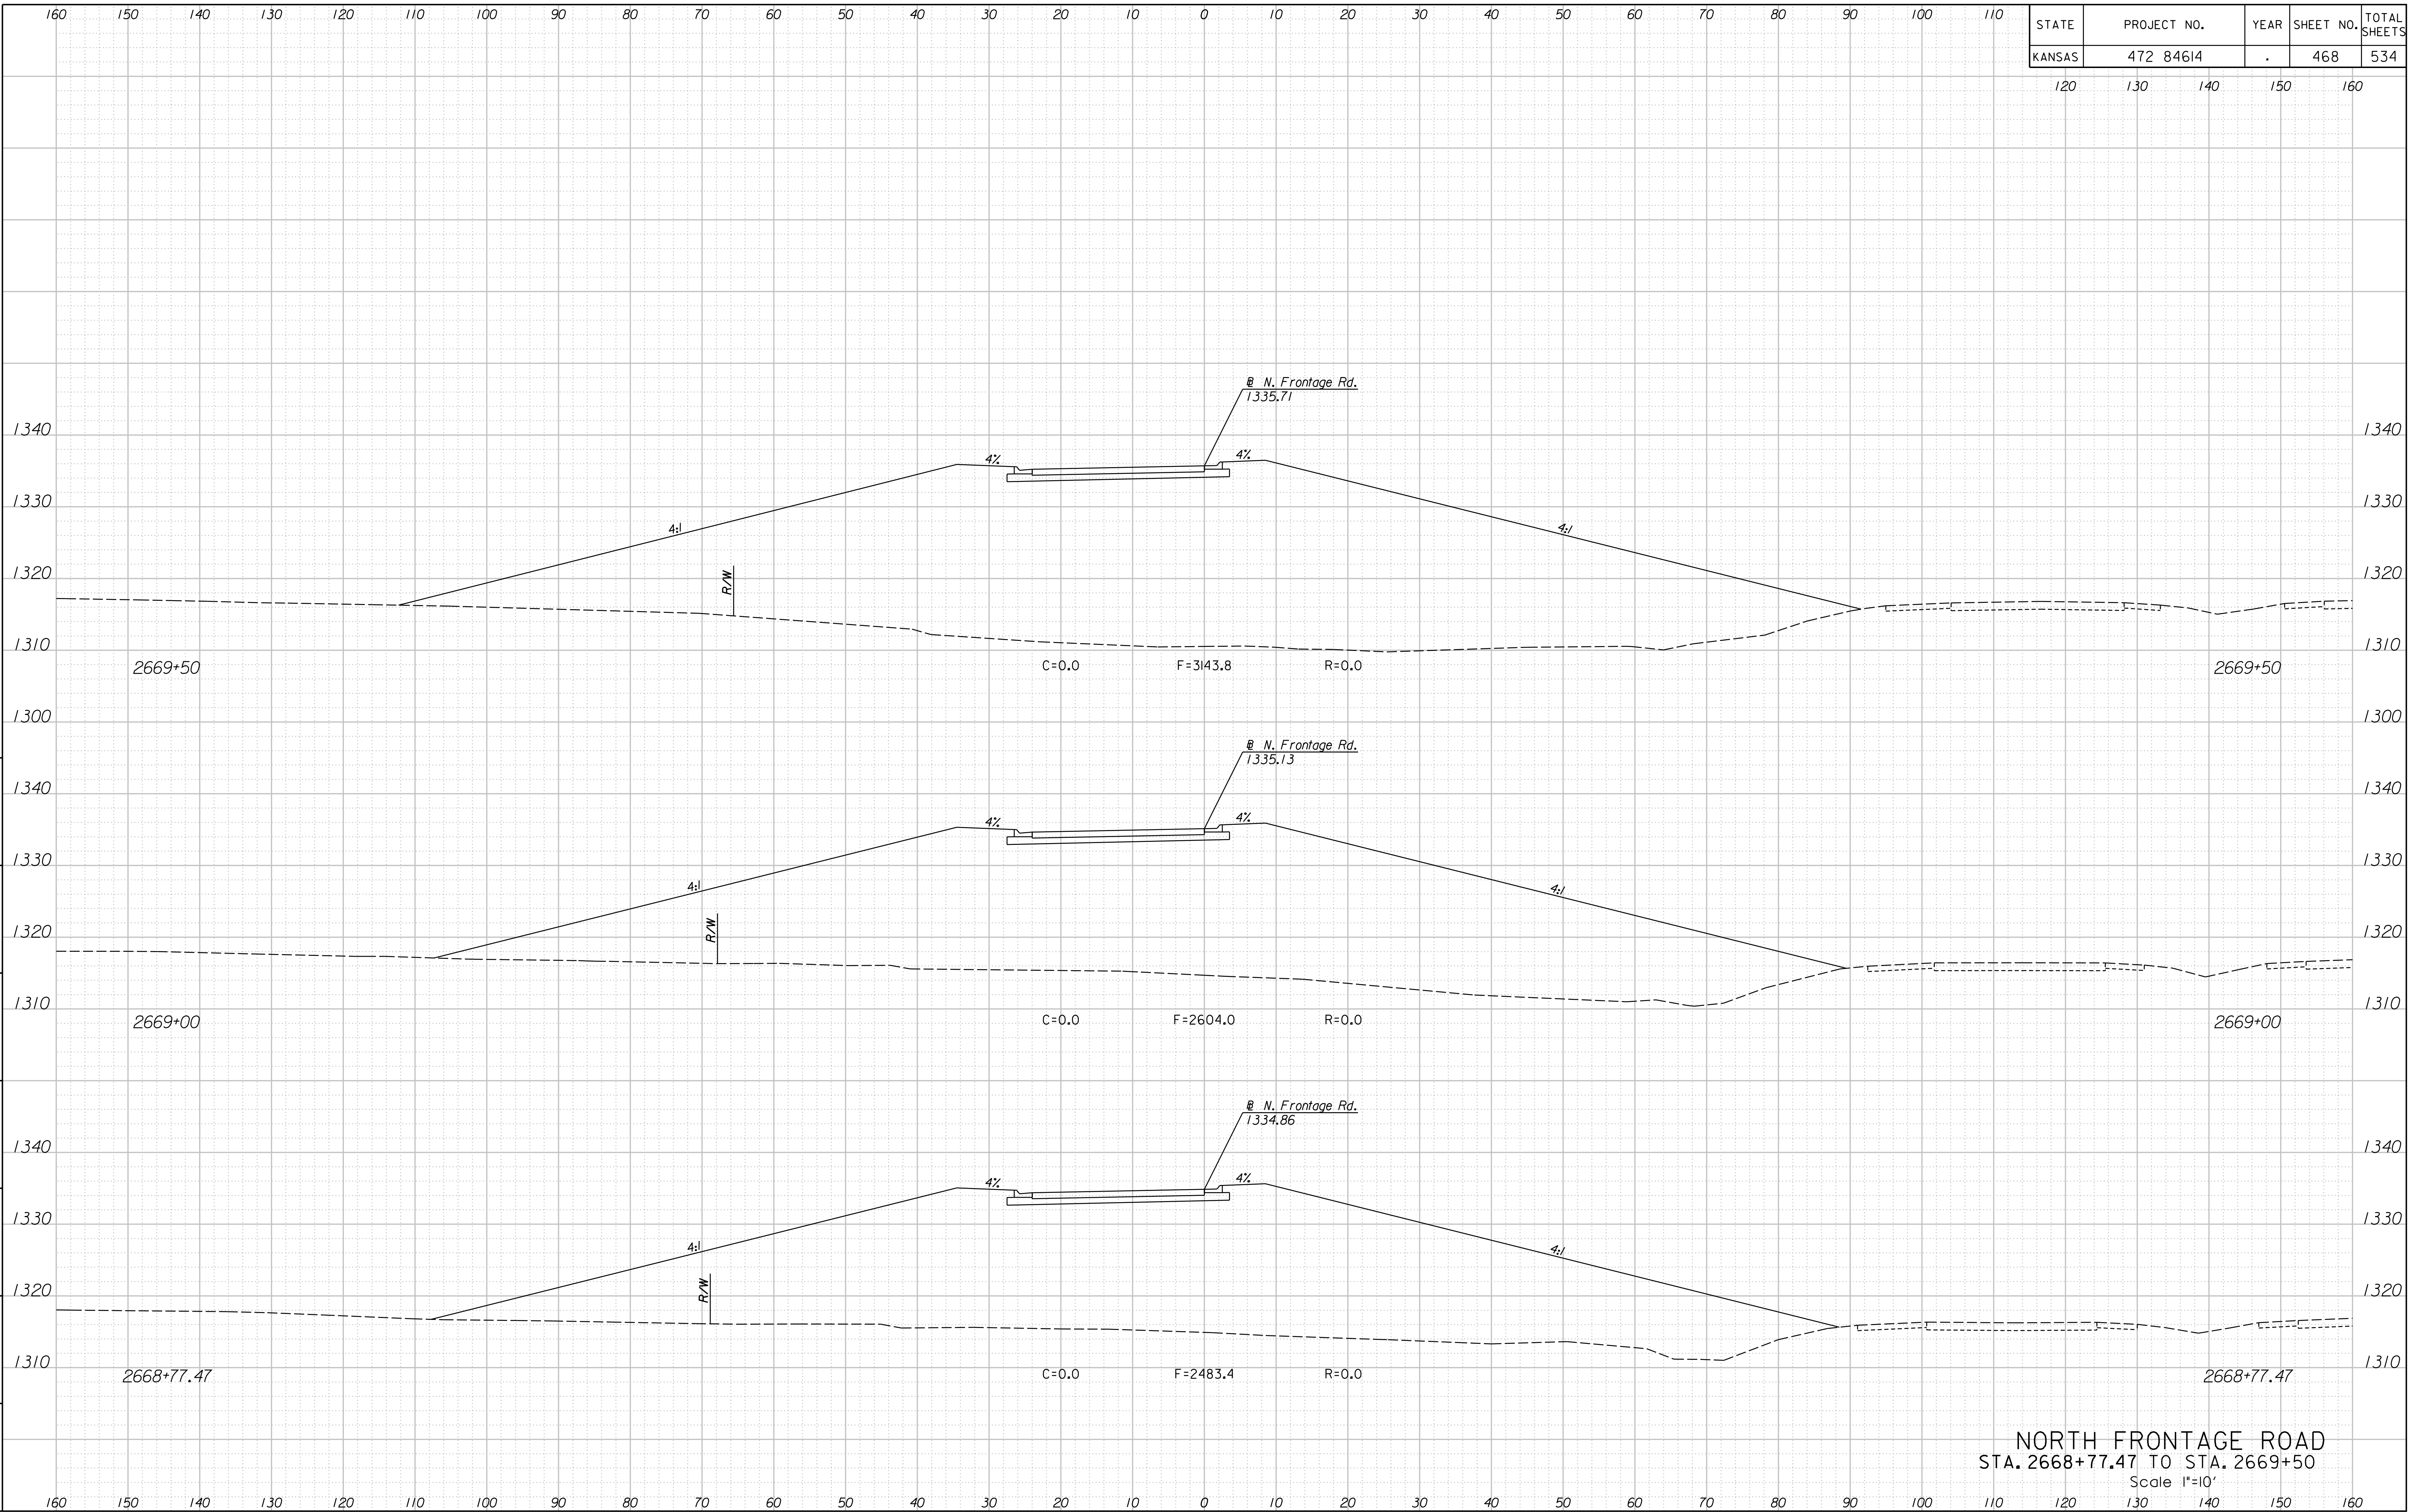

NORTH FRONTAGE ROAD
 STA. 2668+77.47 TO STA. 2669+50
 Scale 1"=10'

12:51:06 PM
 2/24/2011
 G:\110106\0035\Road\35766A-Project 11\Design_Management\CADD\Bor der s\EK2\FN\SH.dgn
 SURV. PLOT CADD DES. DR. TR. CKD. APP.