


12:51:47 PM
2/24/2011

G:\W06\0035\Road\35766A-Project\InDesign_Management\CADD\Bor der\s\EK2FNXSH.dgn

SURV. | PLOT | CADD | DES. | DR. | TR. | CKD. | APP.

STATE	PROJECT NO.	YEAR	SHEET NO.	TOTAL SHEETS
KANSAS	472 84614	.	477	534

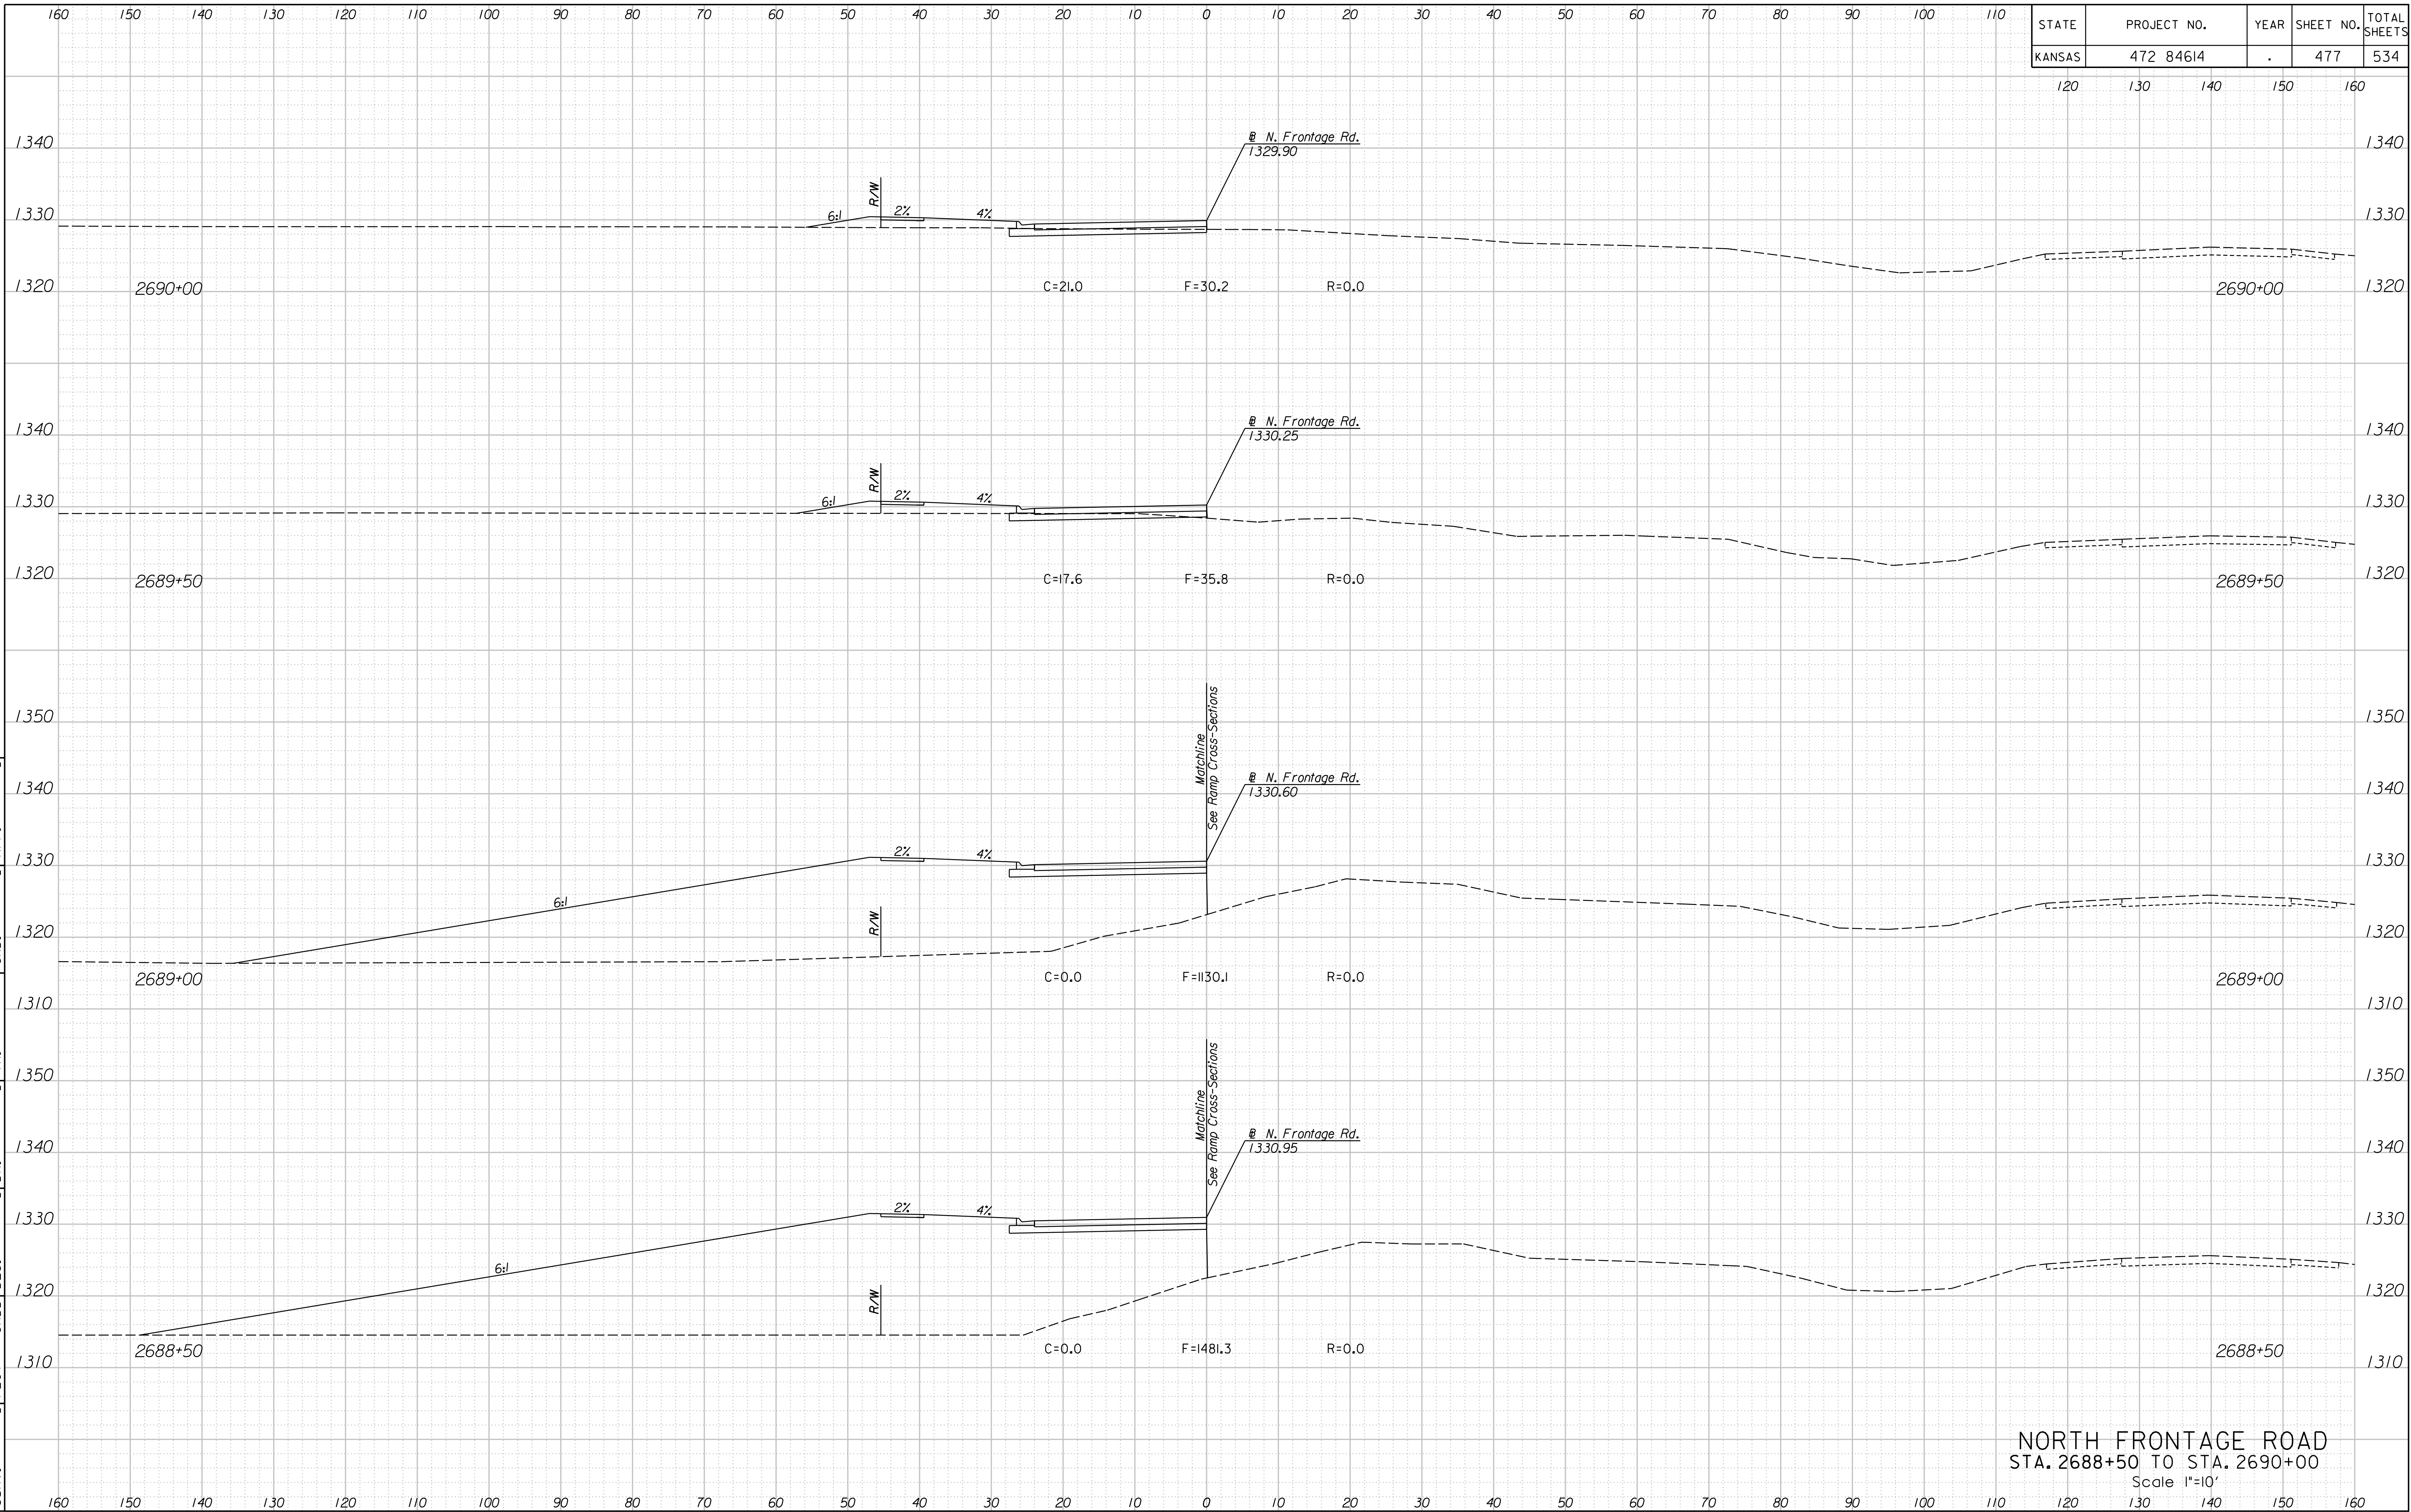

NORTH FRONTAGE ROAD
STA. 2688+50 TO STA. 2690+00
Scale 1"=10'