


STATE	PROJECT NO.	YEAR	SHEET NO.	TOTAL SHEETS
KANSAS	472 84614	.	488	534

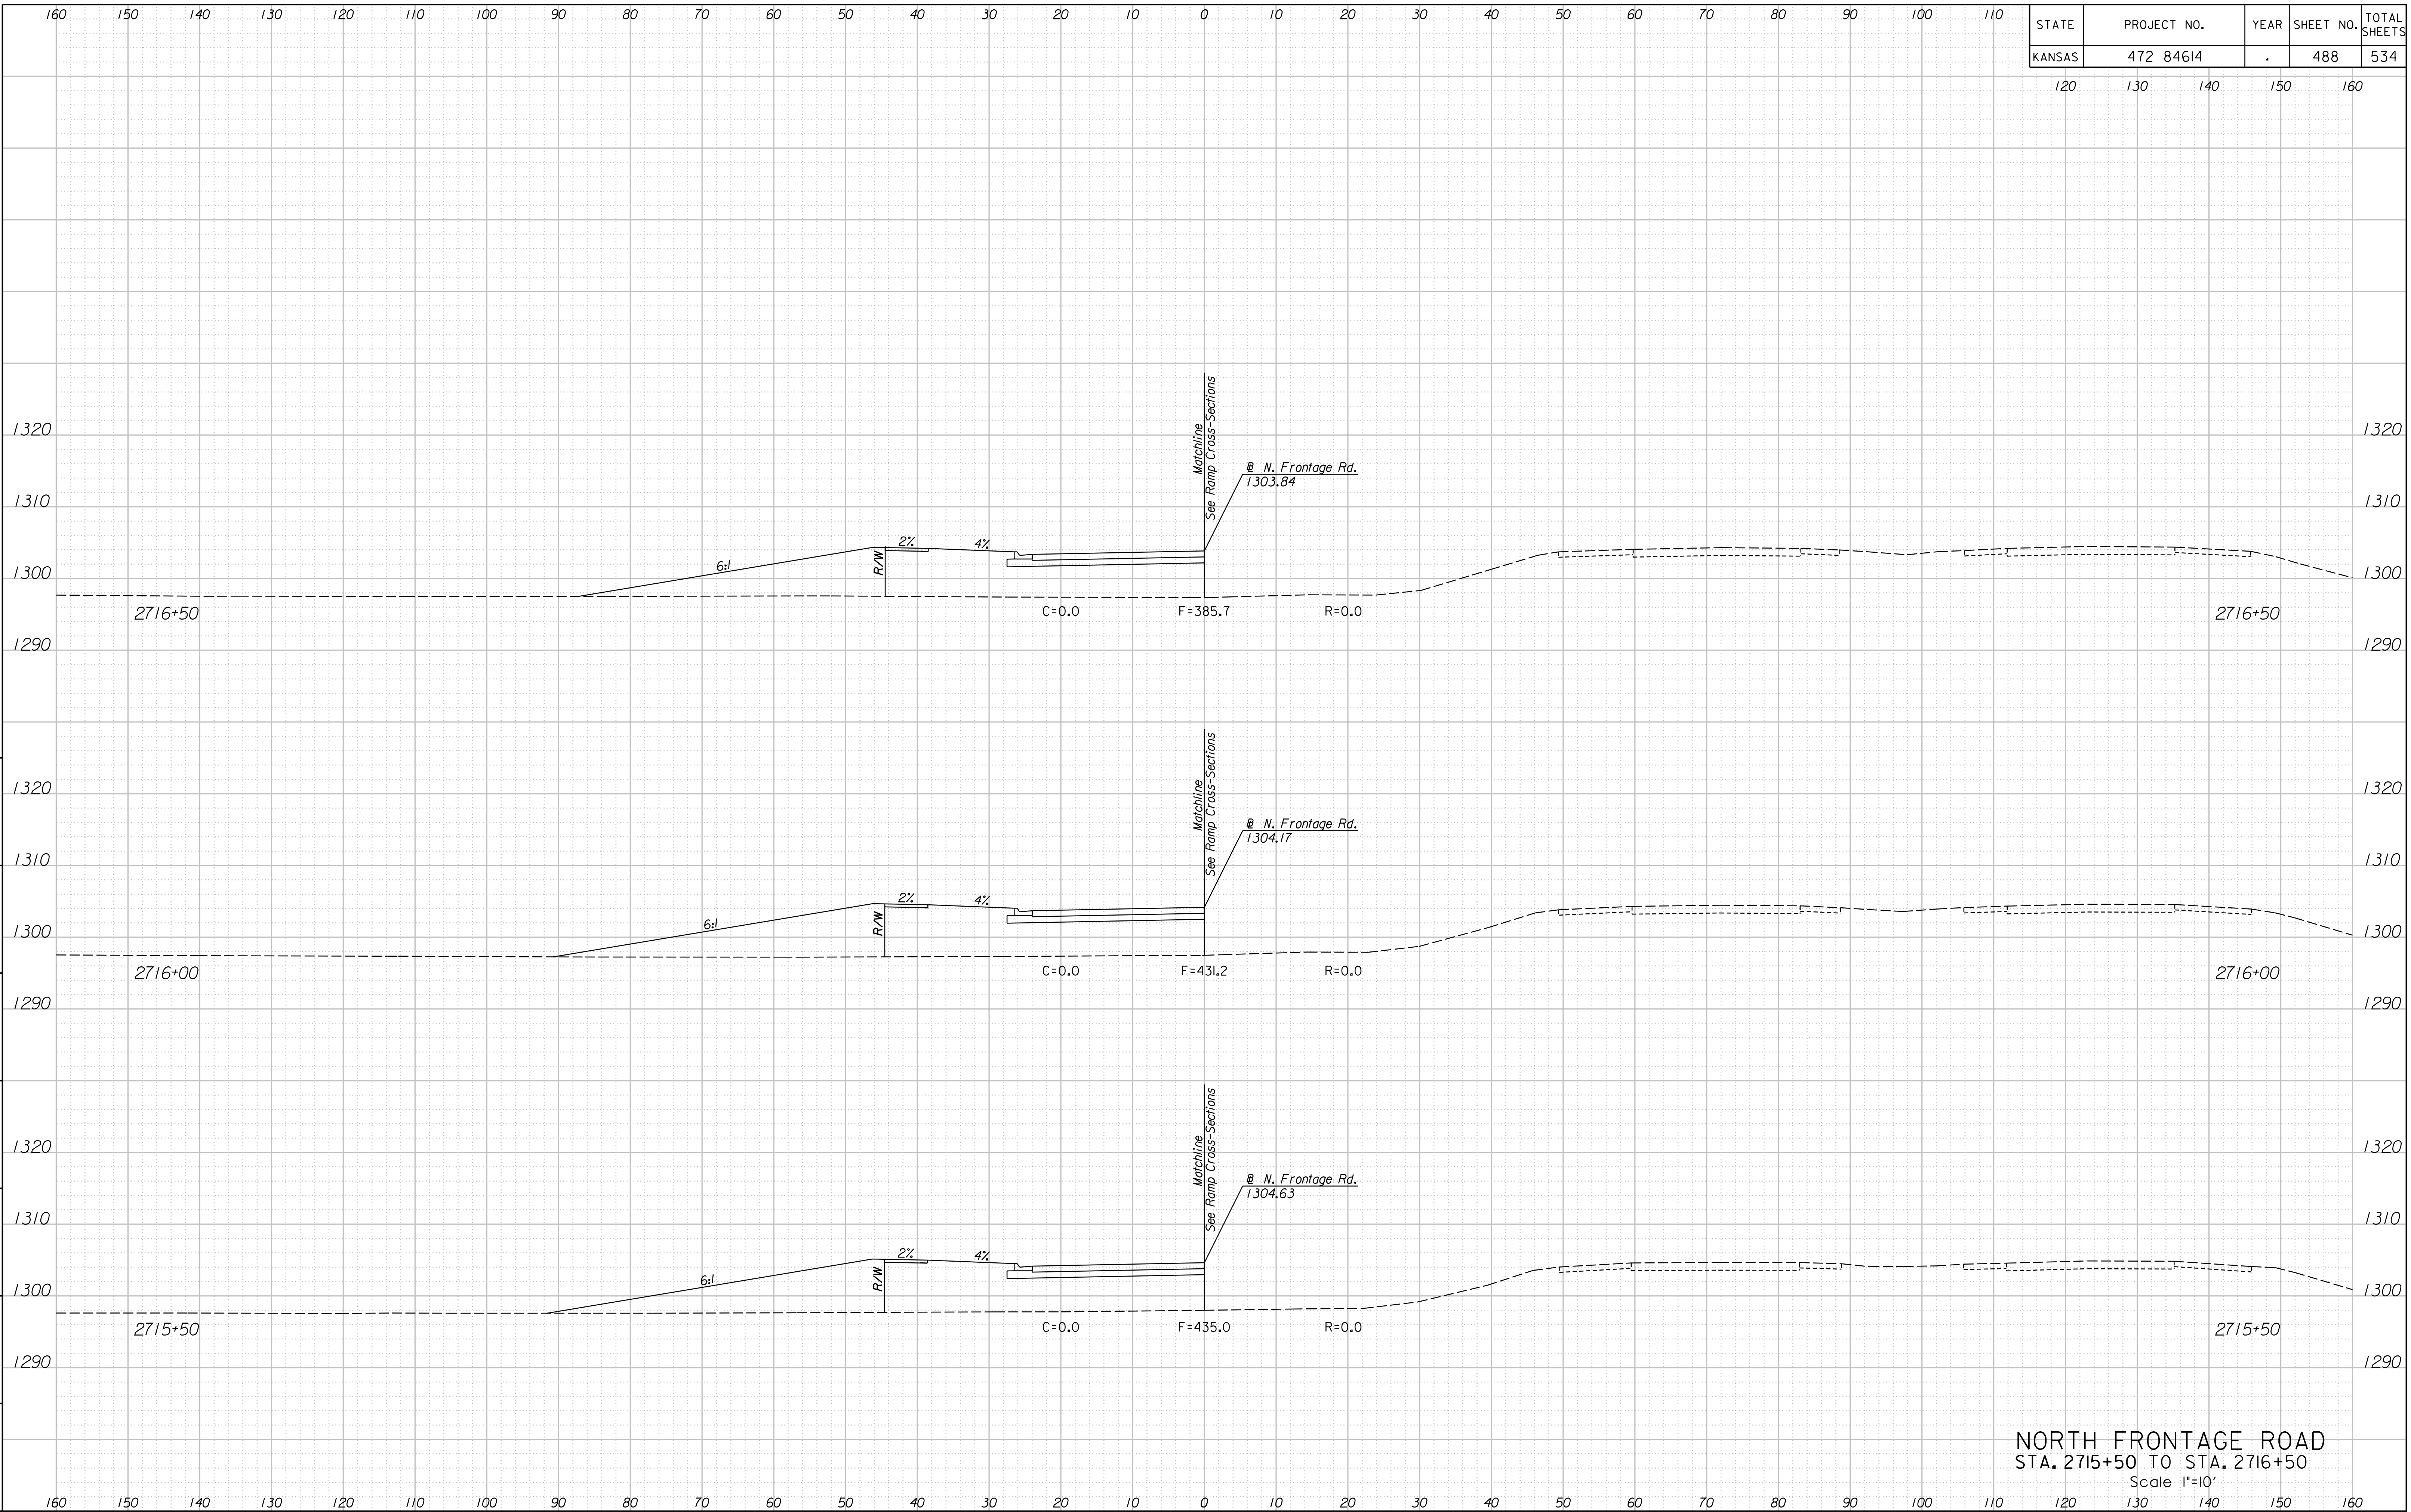

NORTH FRONTAGE ROAD
 STA. 2715+50 TO STA. 2716+50
 Scale 1"=10'

12:52:41 PM
 2/24/2011
 G:\W06\0035\Road\35766A-Project\Design_Management\CADD\Bases\Borders\EK2FNXSH.dgn
 SURV. | PLOT CADD DES. | DR. | TR. | CKD. | APP.